


Side Elevation
1 : 100

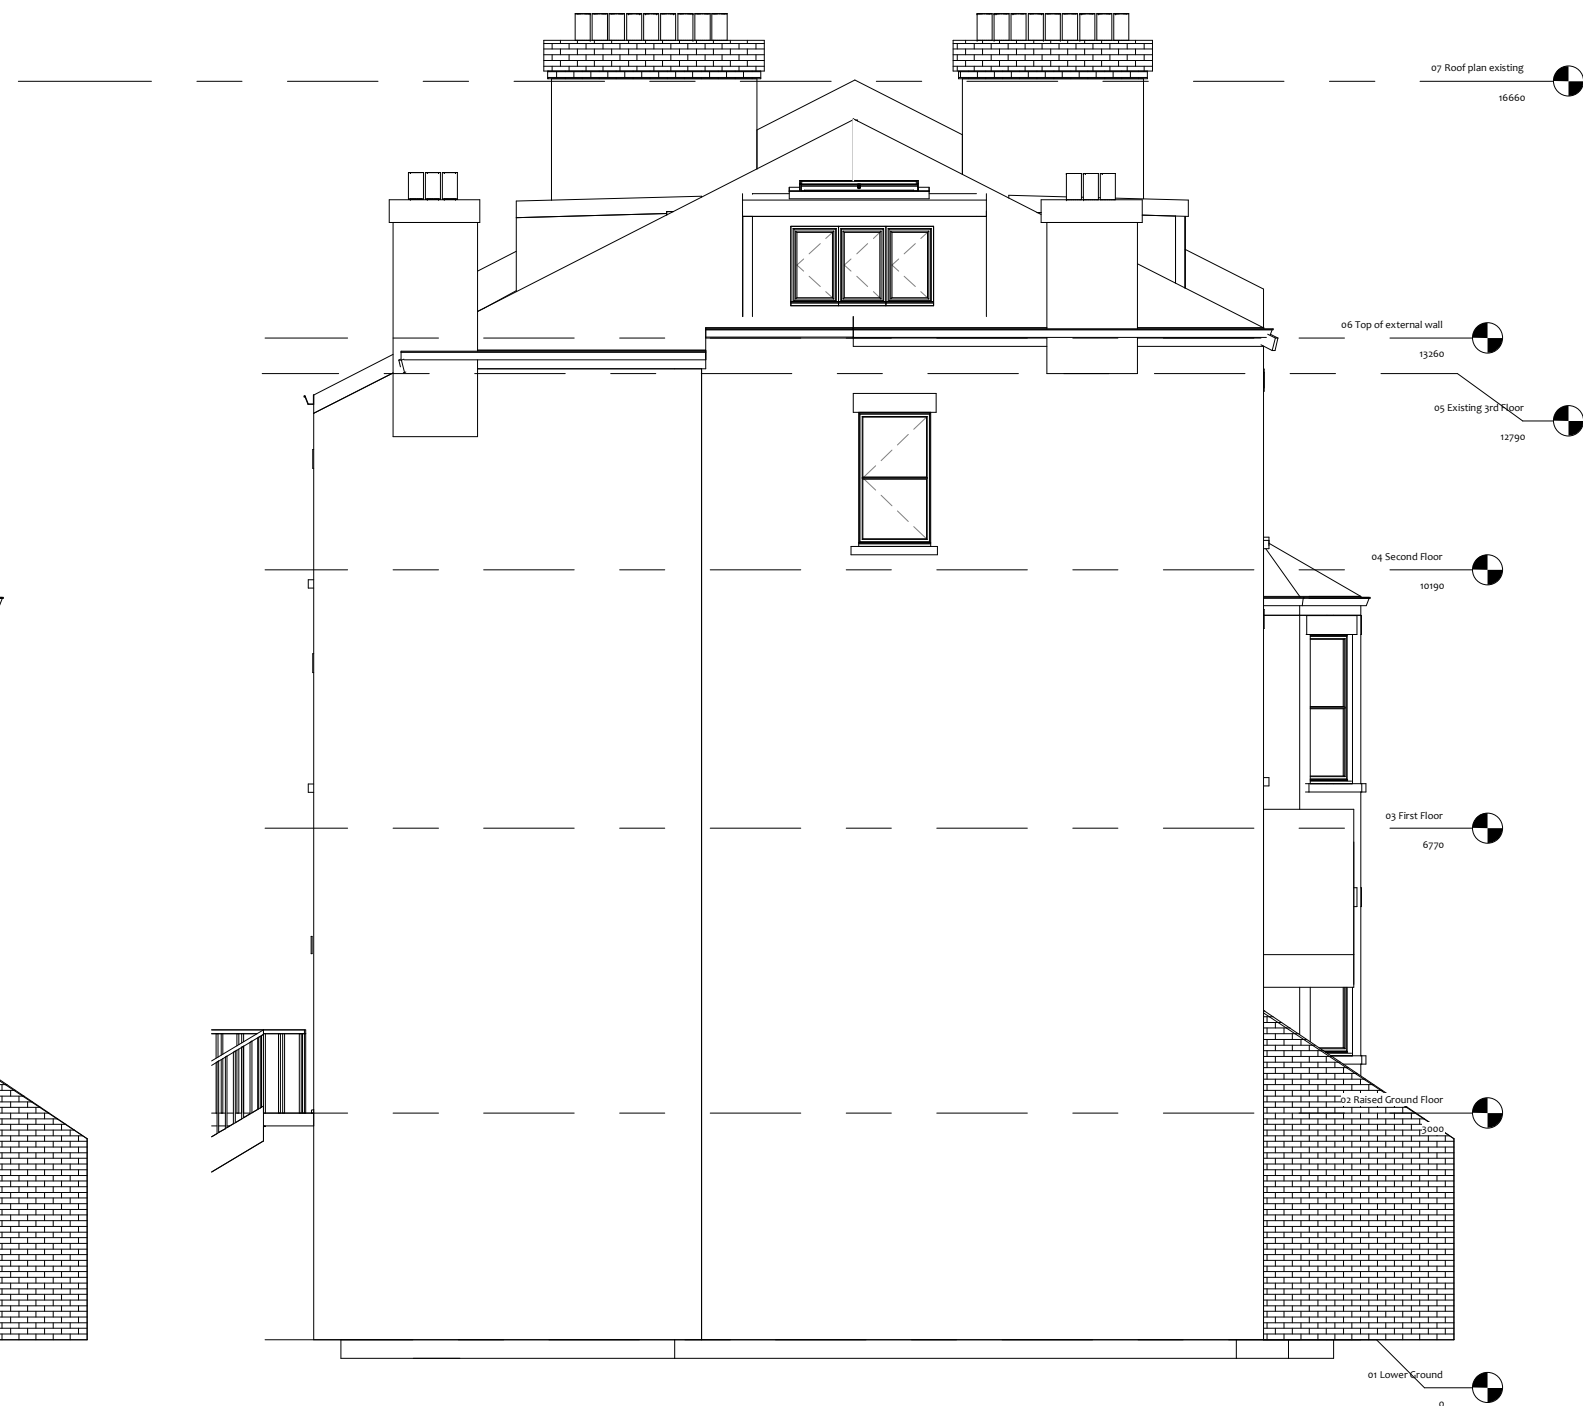

Side Elevation Proposed
1 : 100

No.	Description	Date
1	Chimneys retained side elevation	28/06/2015

Mr and Mrs Nye
3 Chalcot Gdns, NW3
4YB

Side Elevation Existing and Proposed

Project number	Project Number	A107
Date	Issue Date	
Drawn by	Author	
Checked by	Checker	Scale
		1 : 100