


SITE LOCATION

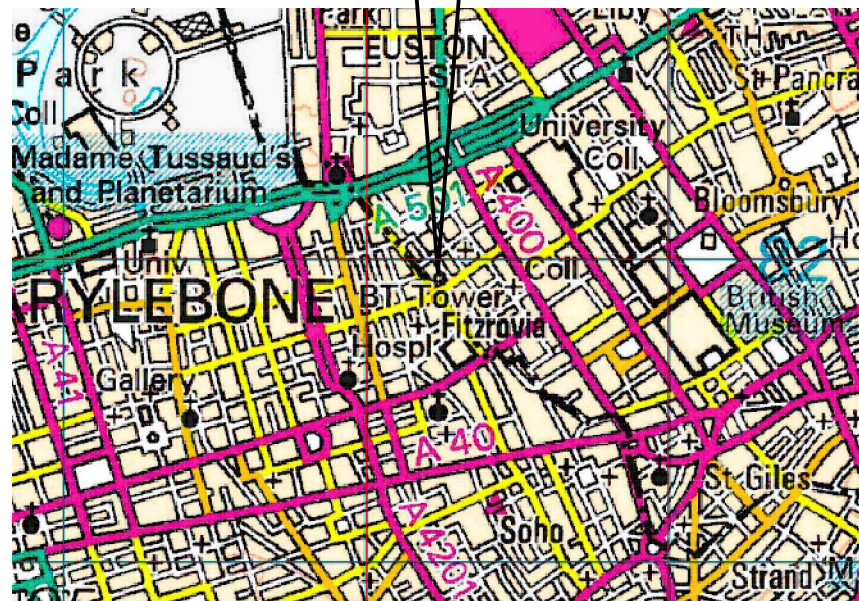


SITE LOCATION PLAN

NGR: – TQ 29215 81889

SCALE: – 1:25 000

All OS maps reproduced by permission of Ordnance Survey  
(c) Crown Copyright 2013. All rights reserved BT Licence  
Number 100028040

SITE LOCATION

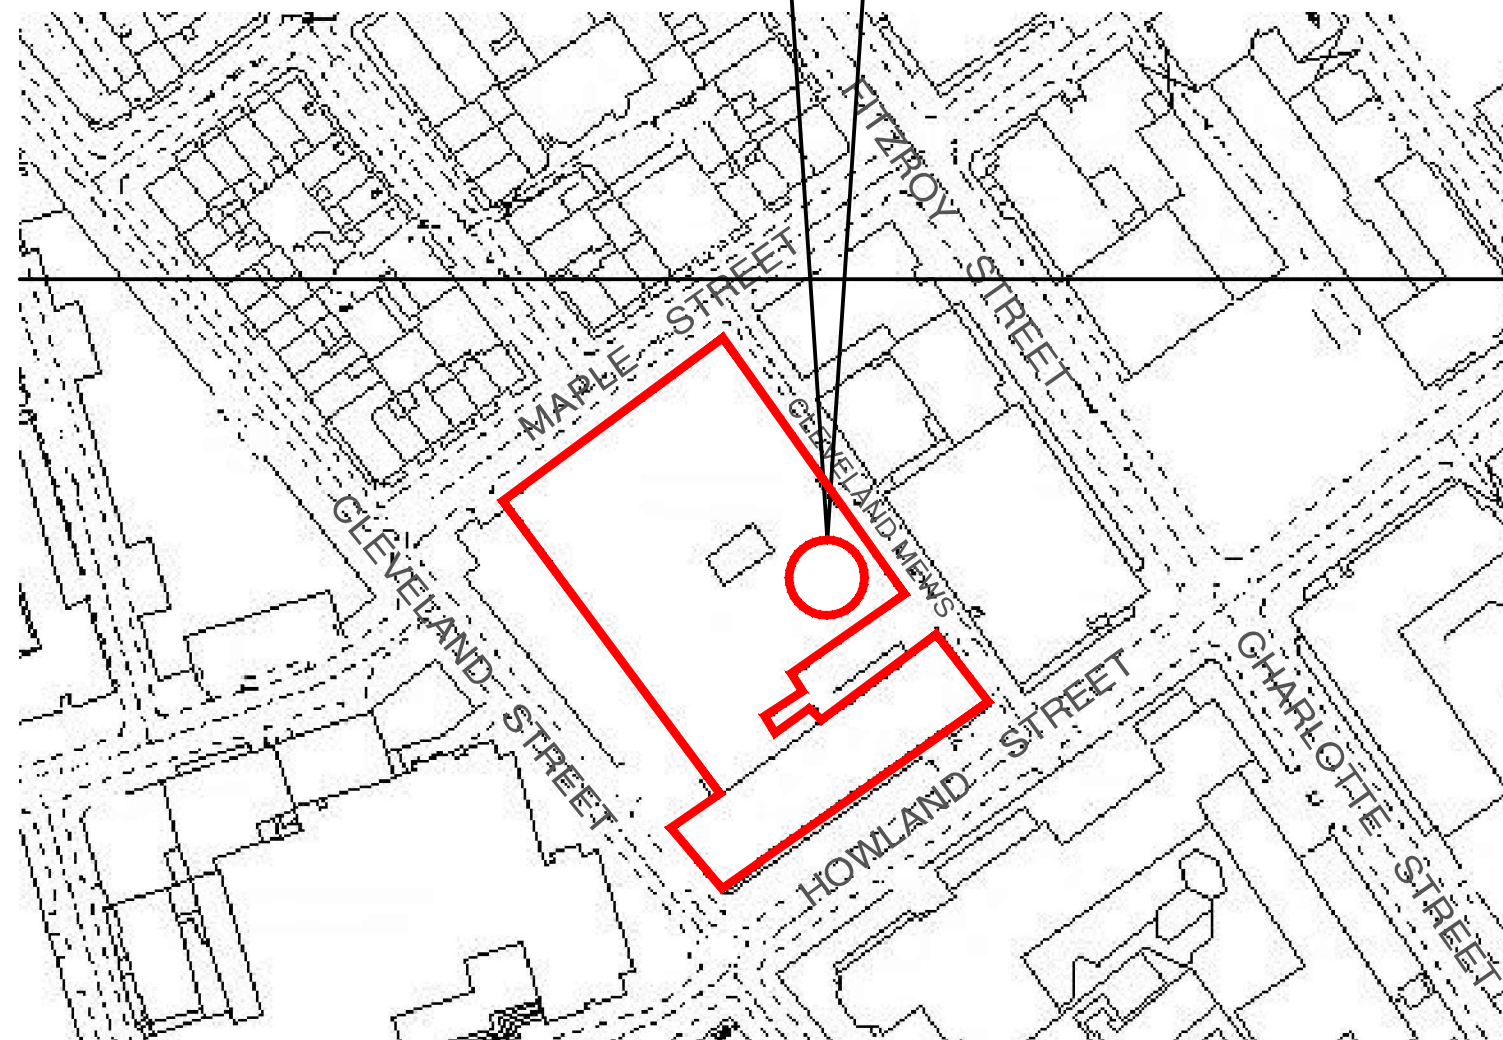

SITE LAYOUT

SCALE: – 1:1250

DO NOT SCALE

DIMENSIONS IN mm UNLESS OTHERWISE STATED

© British Telecommunications plc 2015

ORIGINAL SCALE AS SHOWN

A3	DRN S.A.D		A	LONDON TELECOM TOWER PROPOSAL FOR 2X 0.6m DIAMETER DISH AERIALS BEARING 73 AND 273 DEGREES AT 134M LEVEL	REFERENCES ADDRESS: – LONDON TELECOM TOWER 60 CLEVELAND STREET LONDON W1T 4JZ
	CKD IMCR				
A4	CERTIFICATION DESIGNER				
	CLIENT S.SIMIOU				
DATE 23/06/15	AMENDMENT	ISSUE	BT TSO	UK RSDO	WL 4004869
					SHT 01 OF 04

WL4004869S01