




01 Location Plan

scale: 1:1250

14_09

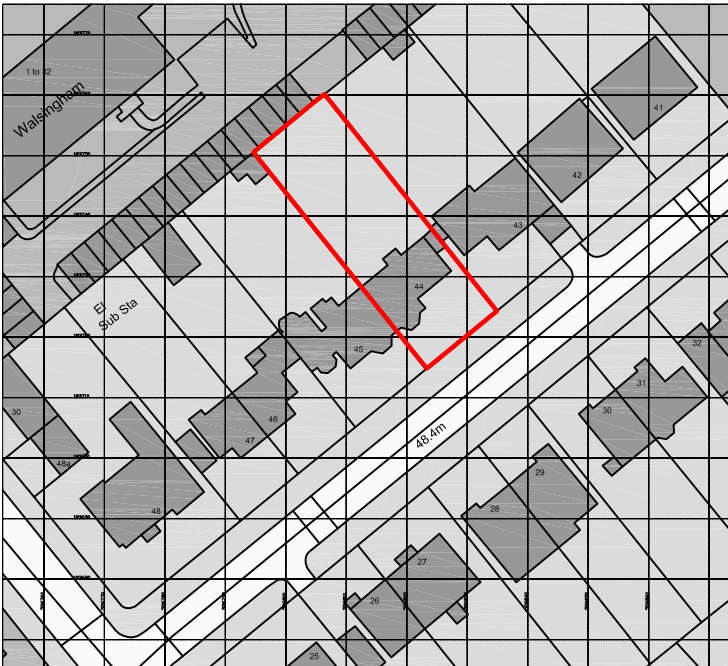

Ordnance Survey, (c) Crown Copyright 2014. All rights reserved. Licence number 100022432

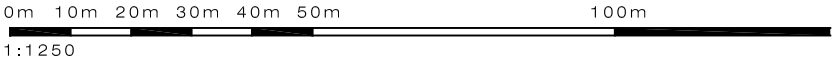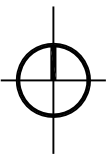

1:1250

PLEASE NOTE:

1. All dimensions to be checked on site before fabrication.

2. Contractor to refer to engineers drawings before proceeding with works.

3. All drawings and designs are covered by design right (intellectual property), and may not be distributed, copied or issue without written permission of the architect.

4. All design concepts are the sole property of the architect and no adaptations, reproductions or copies may be made without written permission of the architect.
5. These drawings are subject to any variation required or recommendation by any statutory authority, or for the better carrying out of the works.

6. Samples to be provided by contractor for the architect approval.

7. All finishes to architect satisfaction.

8. All drawings to be approved by the architect before construction.

ADDITIONAL NOTES:

© copyright Schneider Designers 2009

Rev	Issued for	Date	By	Issued	Rev	Issued for	Date	By	Issued

Client

PRIVATE CLIENT

Architect

SCHNEIDER DESIGNERS

architecture · design · interiors

15 Bilton Grove, London, NW1 8HH
Tel: +44 (0) 20 7435 7105
architect@schneiderdesigners.co.uk
www.schneiderdesigners.co.uk

Project

44 Queens Grove
London, NW8 6HH

Title

Location Plan

Status

Planning Application

Scale	Drawn	Issued	Date
1:1250 @ A3	JL	JL	03-Jun-15

Drawing No

APL-100

Project No	Revision
14_09	00