


EXISTING WALLS  
NEW WALLS

## 01 Lower Ground Floor

scale: 1:100


14\_09

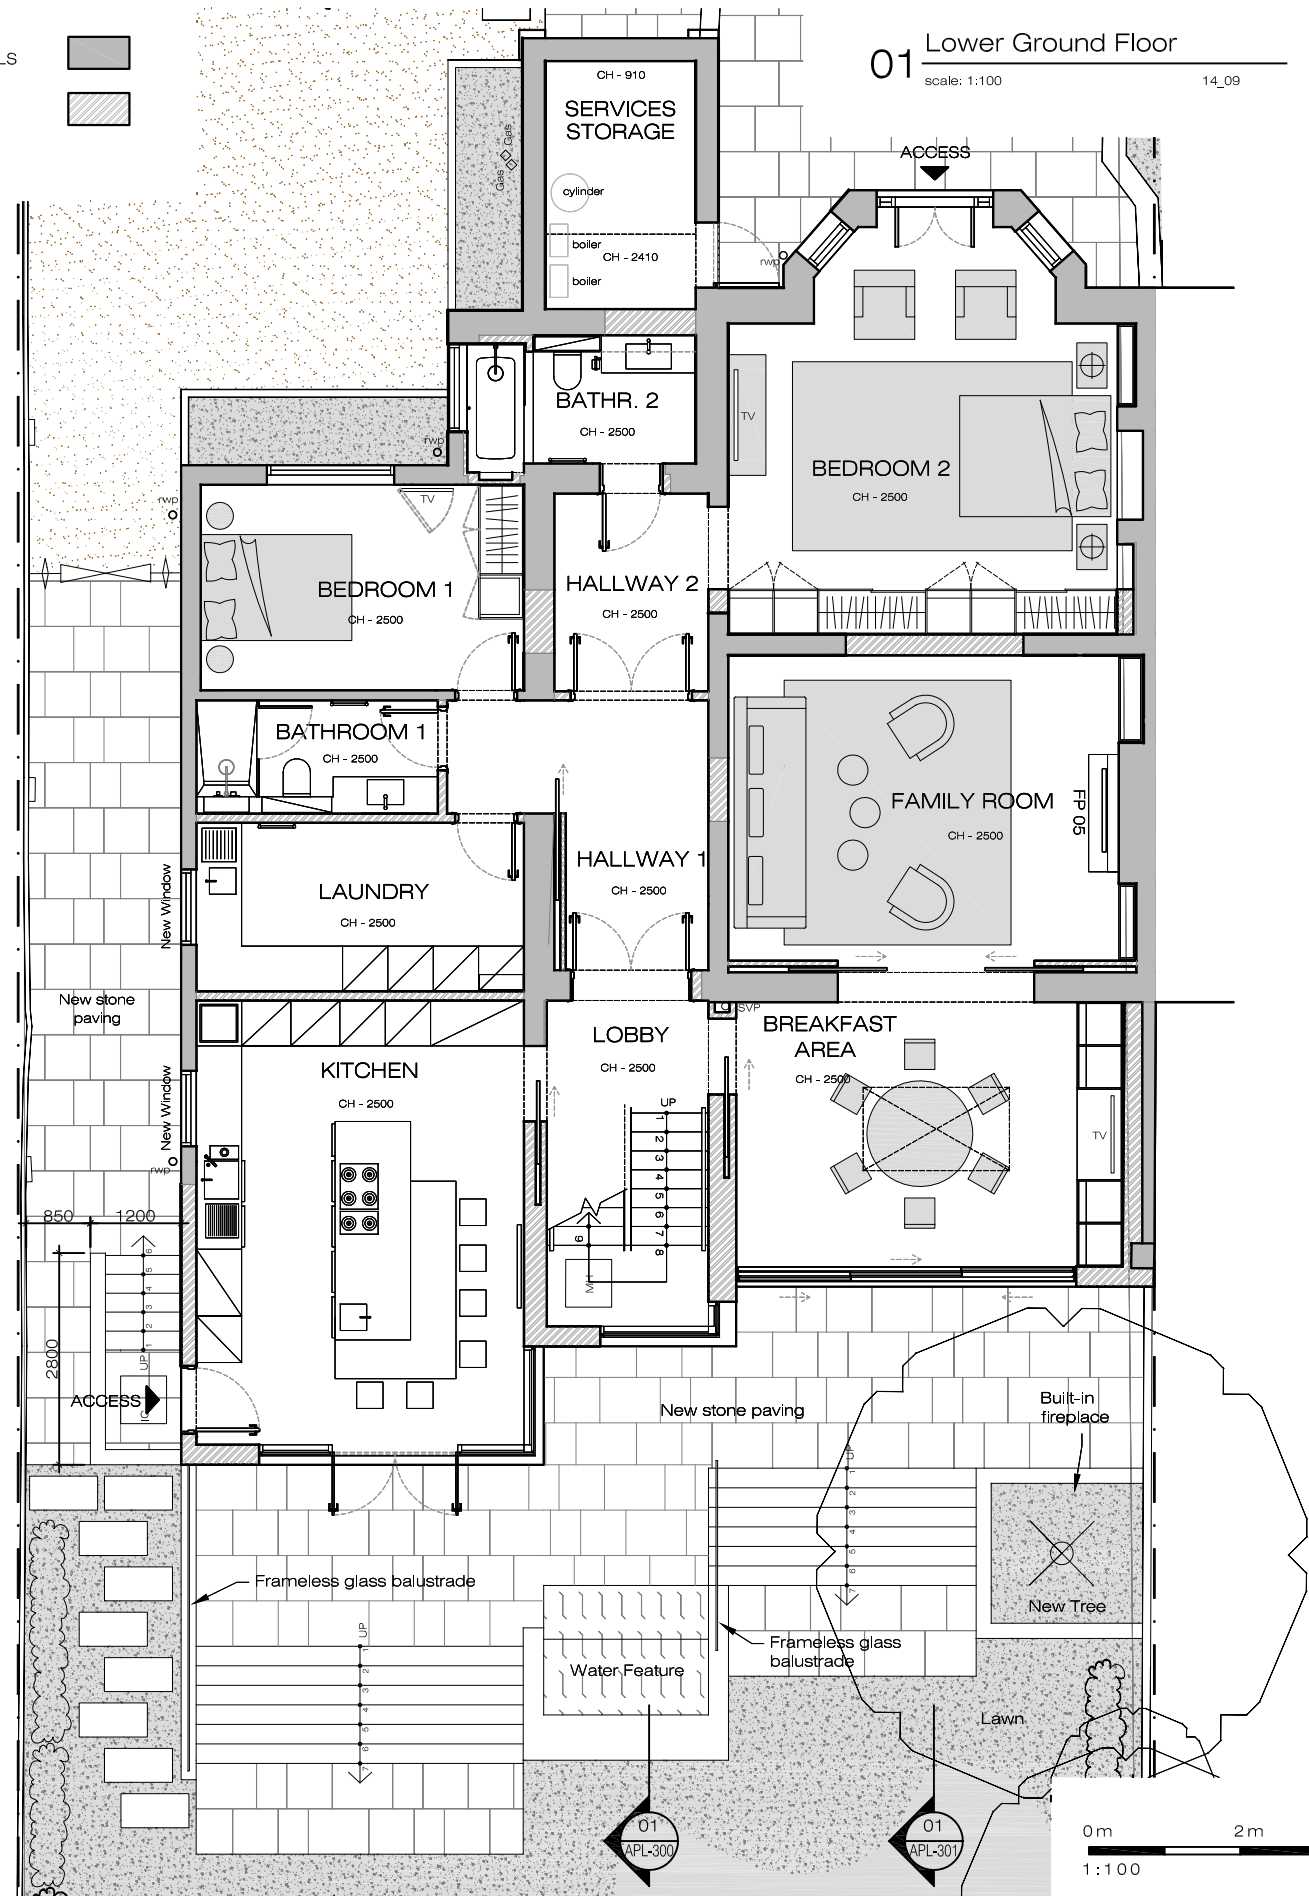

## 02 Ground Floor

scale: 1:100

14\_09

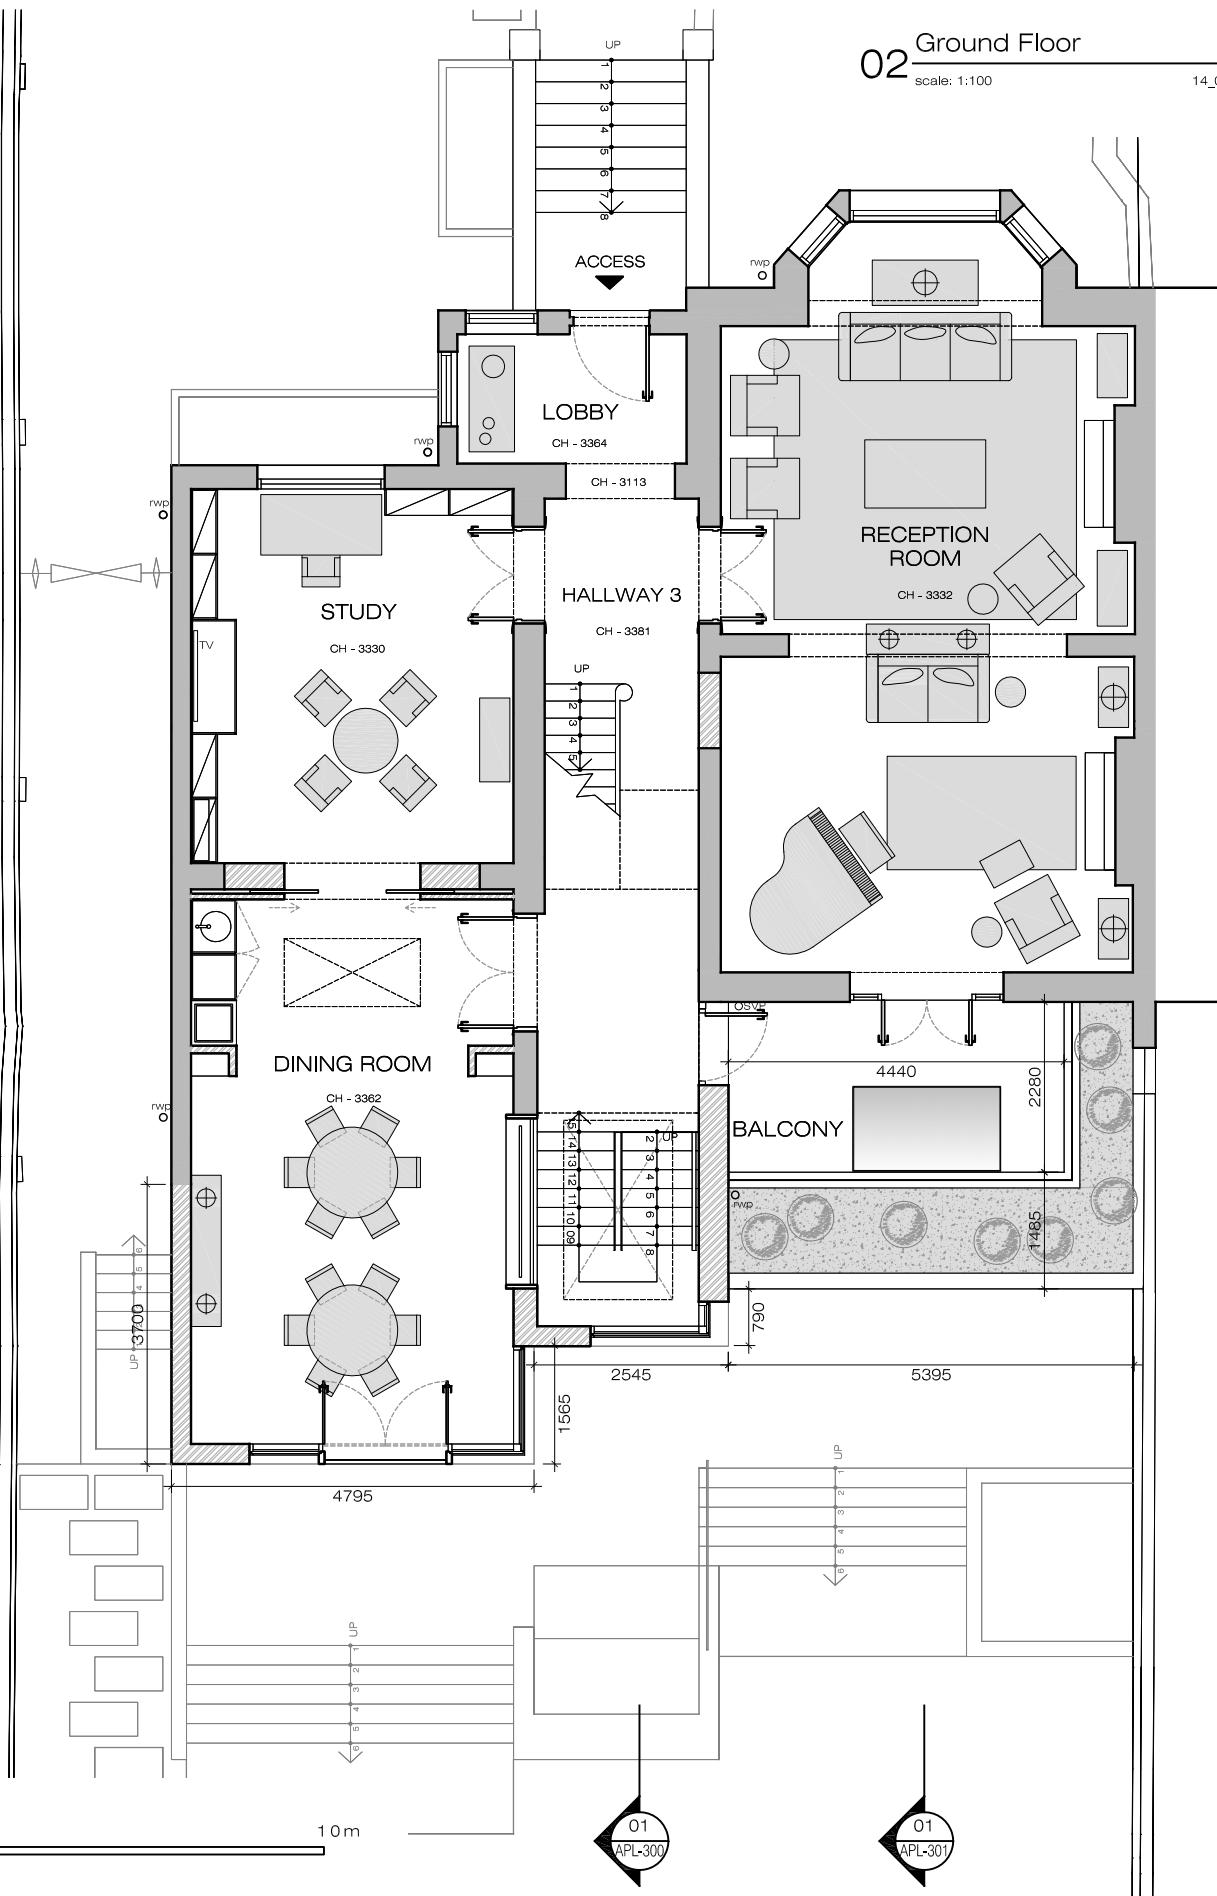

### PLEASE NOTE:

1. All dimensions to be checked on site before fabrication.
2. Contractor to refer to engineers drawings before proceeding with works.
3. All drawings and designs are covered by design right (intellectual property), and may not be distributed, copied or issue without written permission of the architect.
4. All design concepts are the sole property of the architect and no adaptations, reproductions or copies may be made without written permission of the architect.

5. These drawings are subject to any variation required or recommendation by any statutory authority, or for the better carrying out of the works.
6. Samples to be provided by contractor for the architect approval.
7. All finishes to architect satisfaction.
8. All drawings to be approved by the architect before construction.

### ADDITIONAL NOTES:

Rev	Issued for	Date	By	Issued	Rev	Issued for	Date	By	Issued

Client  
PRIVATE CLIENT

Architect  
**SCHNEIDER DESIGNERS**  
architecture . design . interiors  
13 Bloor Grove, London NW1 8HT  
Tel: +44 (0) 20 7435 7105  
architect@schneiderdesigners.co.uk  
www.schneiderdesigners.co.uk

Project  
44 Queens Grove  
London, NW8 6HH

Title  
Proposed  
Lower and Ground Floor  
Plans

Status  
Planning Application

Scale  
1:100 @ A3

Drawing No  
APL-102

Project No  
14\_09

Revision  
00