


01 Side Elevation  
scale: 1:100 14\_09

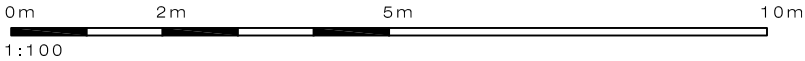

**PLEASE NOTE:**

1. All dimensions to be checked on site before fabrication.
2. Contractor to refer to engineers drawings before proceeding with works.
3. All drawings and designs are covered by design right (intellectual property), and may not be distributed, copied or issue without written permission of the architect.
4. All design concepts are the sole property of the architect and no adaptations, reproductions or copies may be made without written permission of the architect.
5. These drawings are subject to any variation required or recommendation by any statutory authority, or for the better carrying out of the works.
6. Samples to be provided by contractor for the architect approval.
7. All finishes to architect satisfaction.
8. All drawings to be approved by the architect before construction.

**ADDITIONAL NOTES:**

© copyright Schneider Designers 2009

Rev	Issued for	Date	By	Issued	Rev	Issued for	Date	By	Issued

Client: <b>PRIVATE CLIENT</b>	Project: <b>44 Queens Grove London, NW8 6HH</b>	Status: <b>Planning Application</b>
Architect: <b>SCHNEIDER DESIGNERS</b> architecture . design . interiors 15 Abdon Grove, London NW1 8HH Tel: +44 (0) 20 7435 7105 architect@schneiderdesigners.co.uk www.schneiderdesigners.co.uk	Title: <b>Proposed Side Elevation</b>	Scale: <b>1:100 @ A3</b>
Project No: <b>14_09</b>	Revision: <b>00</b>	Drawn: <b>JL</b>
		Issued: <b>JL</b>
		Date: <b>03-Jun-15</b>