
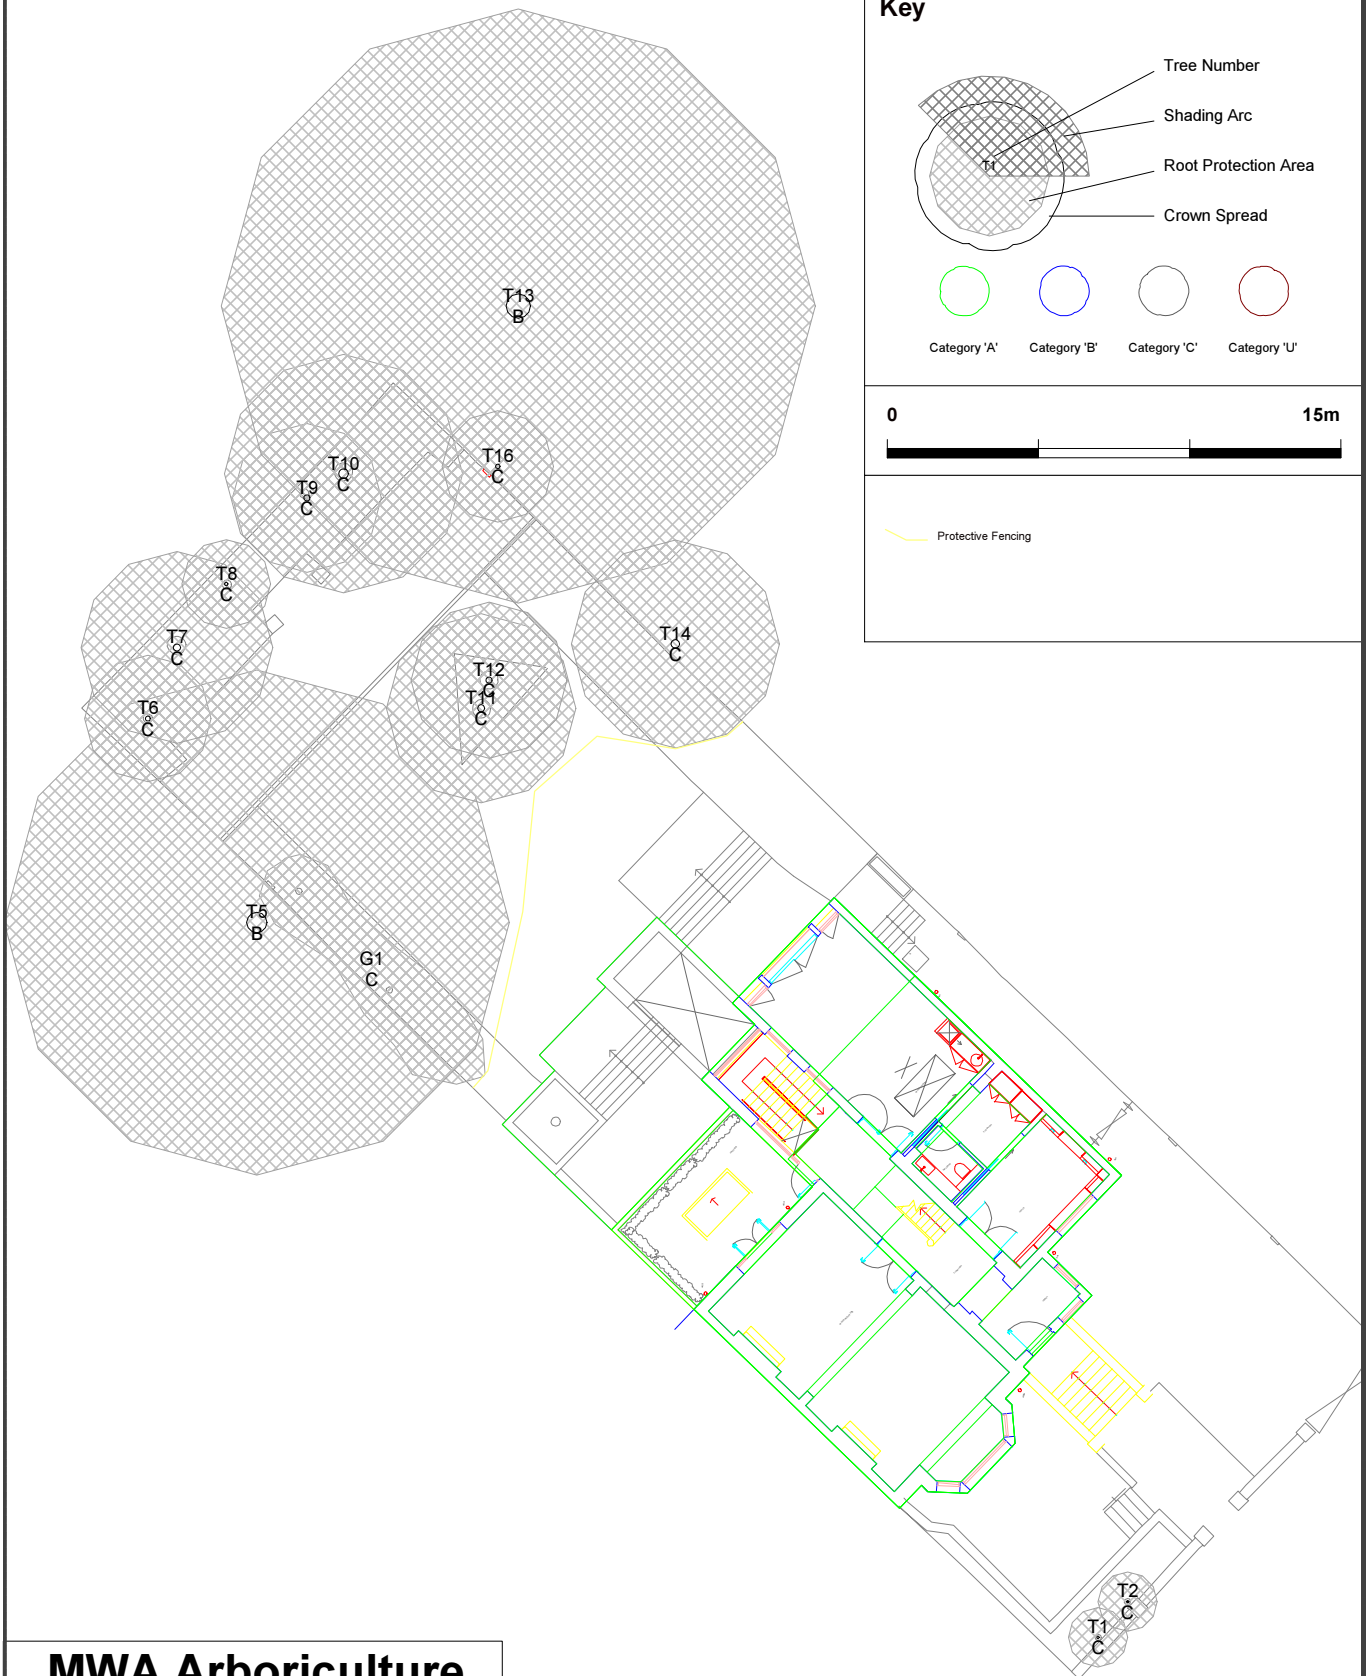
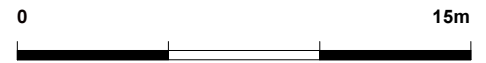
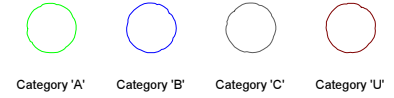


Key

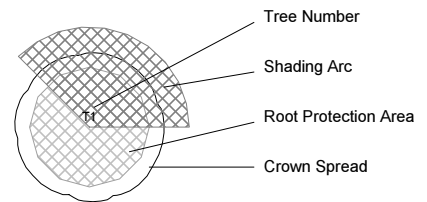

MWA Arboriculture

Bloxham Mill Business Centre, Barford Road, Bloxham, Oxon. OX15 4FF
Tel: 0844 243 7899 Email: office@mwaarboriculture.co.uk

44 Queens Grove

SCALE :
1 : 250 @ A4

DATE :
22/12/2014



MAP FILENAME :
Tree Protection Plan

Map data shown may contain Ordnance Survey © products supplied by
Pear Technology Services Ltd; Email: info@peartechnology.co.uk
© Crown Copyright and database rights from date shown above
Ordnance Survey © licence number 100023148