



Fence Panel 2.6m
Wall 1.4m

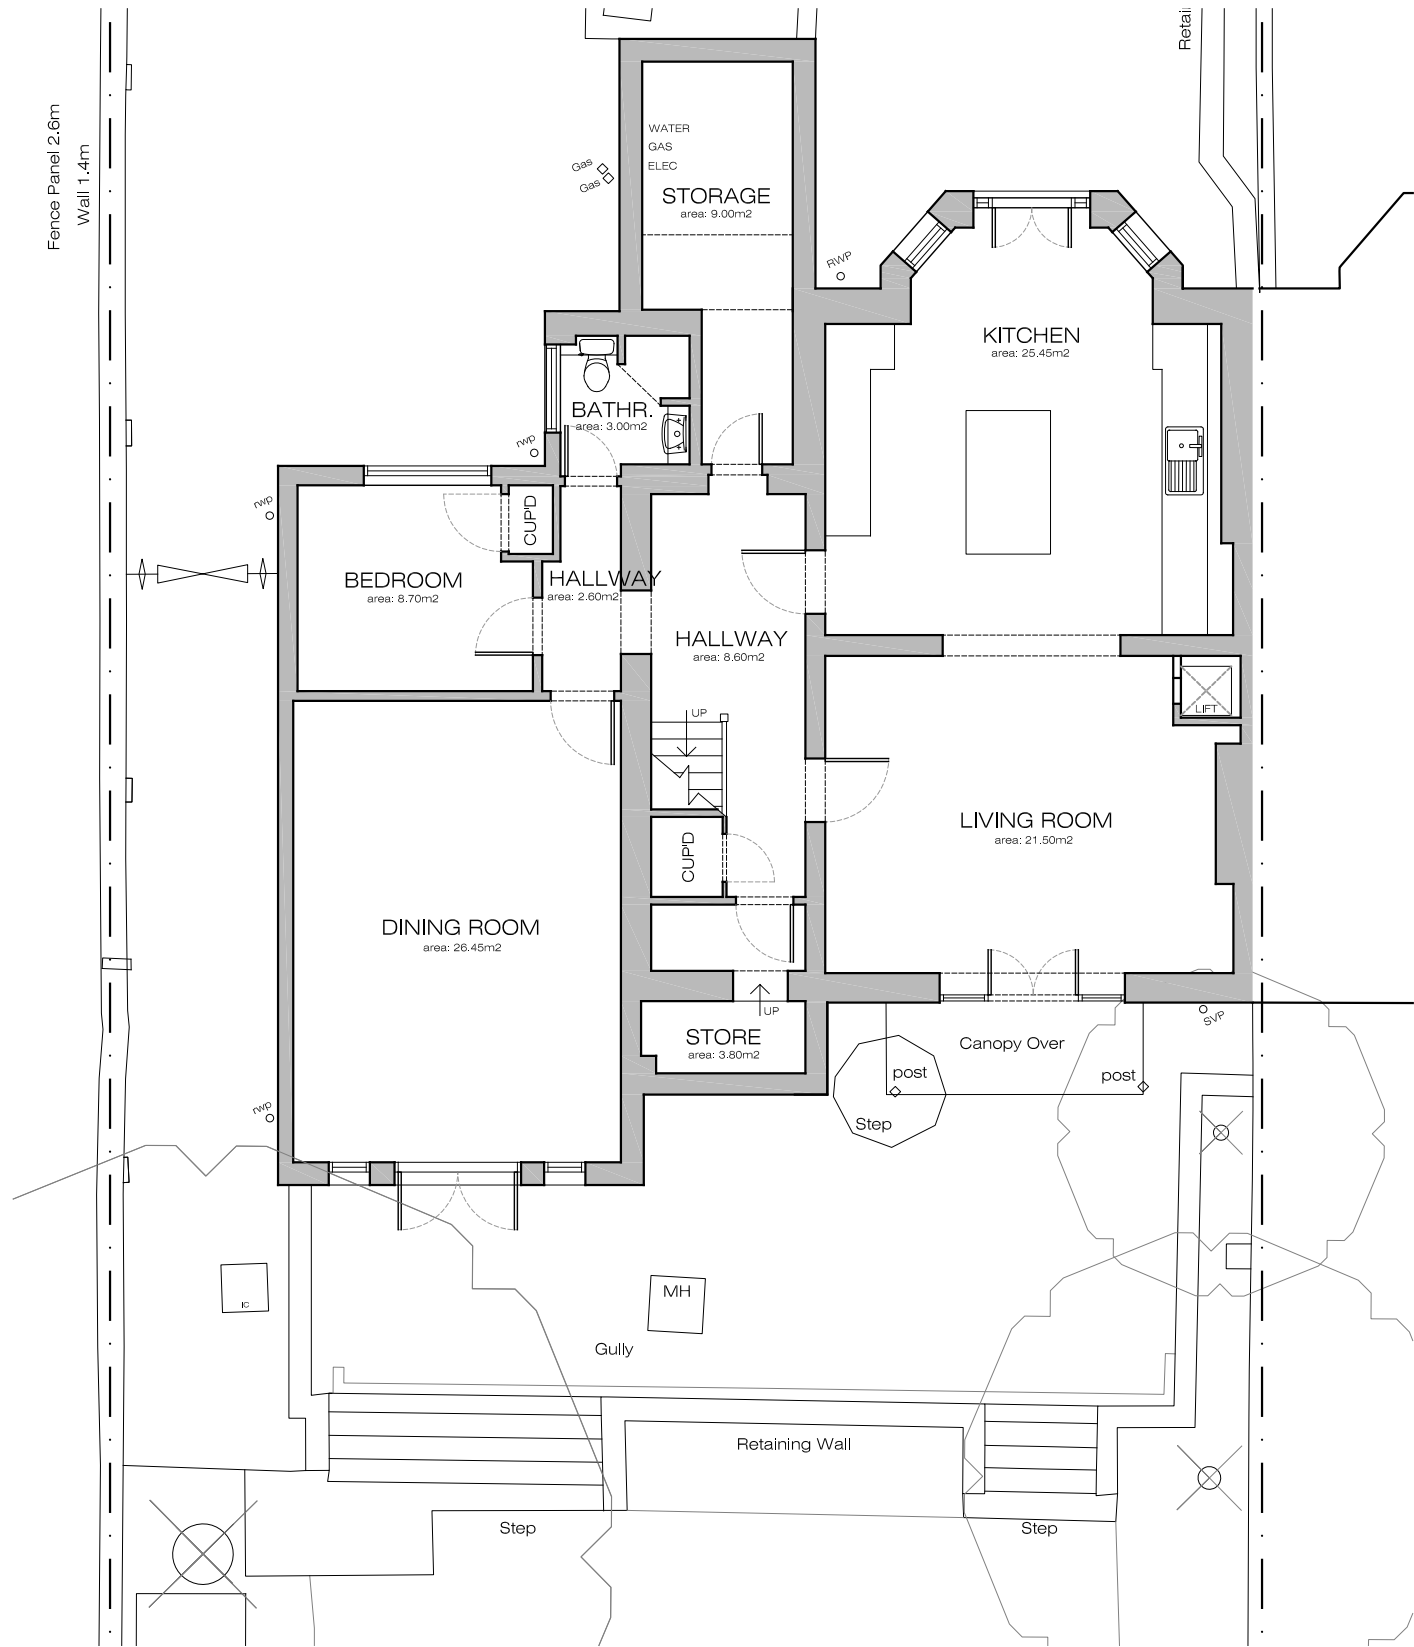


01 Lower Ground Floor

scale: 1:100

14_09

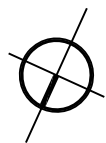

0m 2m 5m 10m
1:100

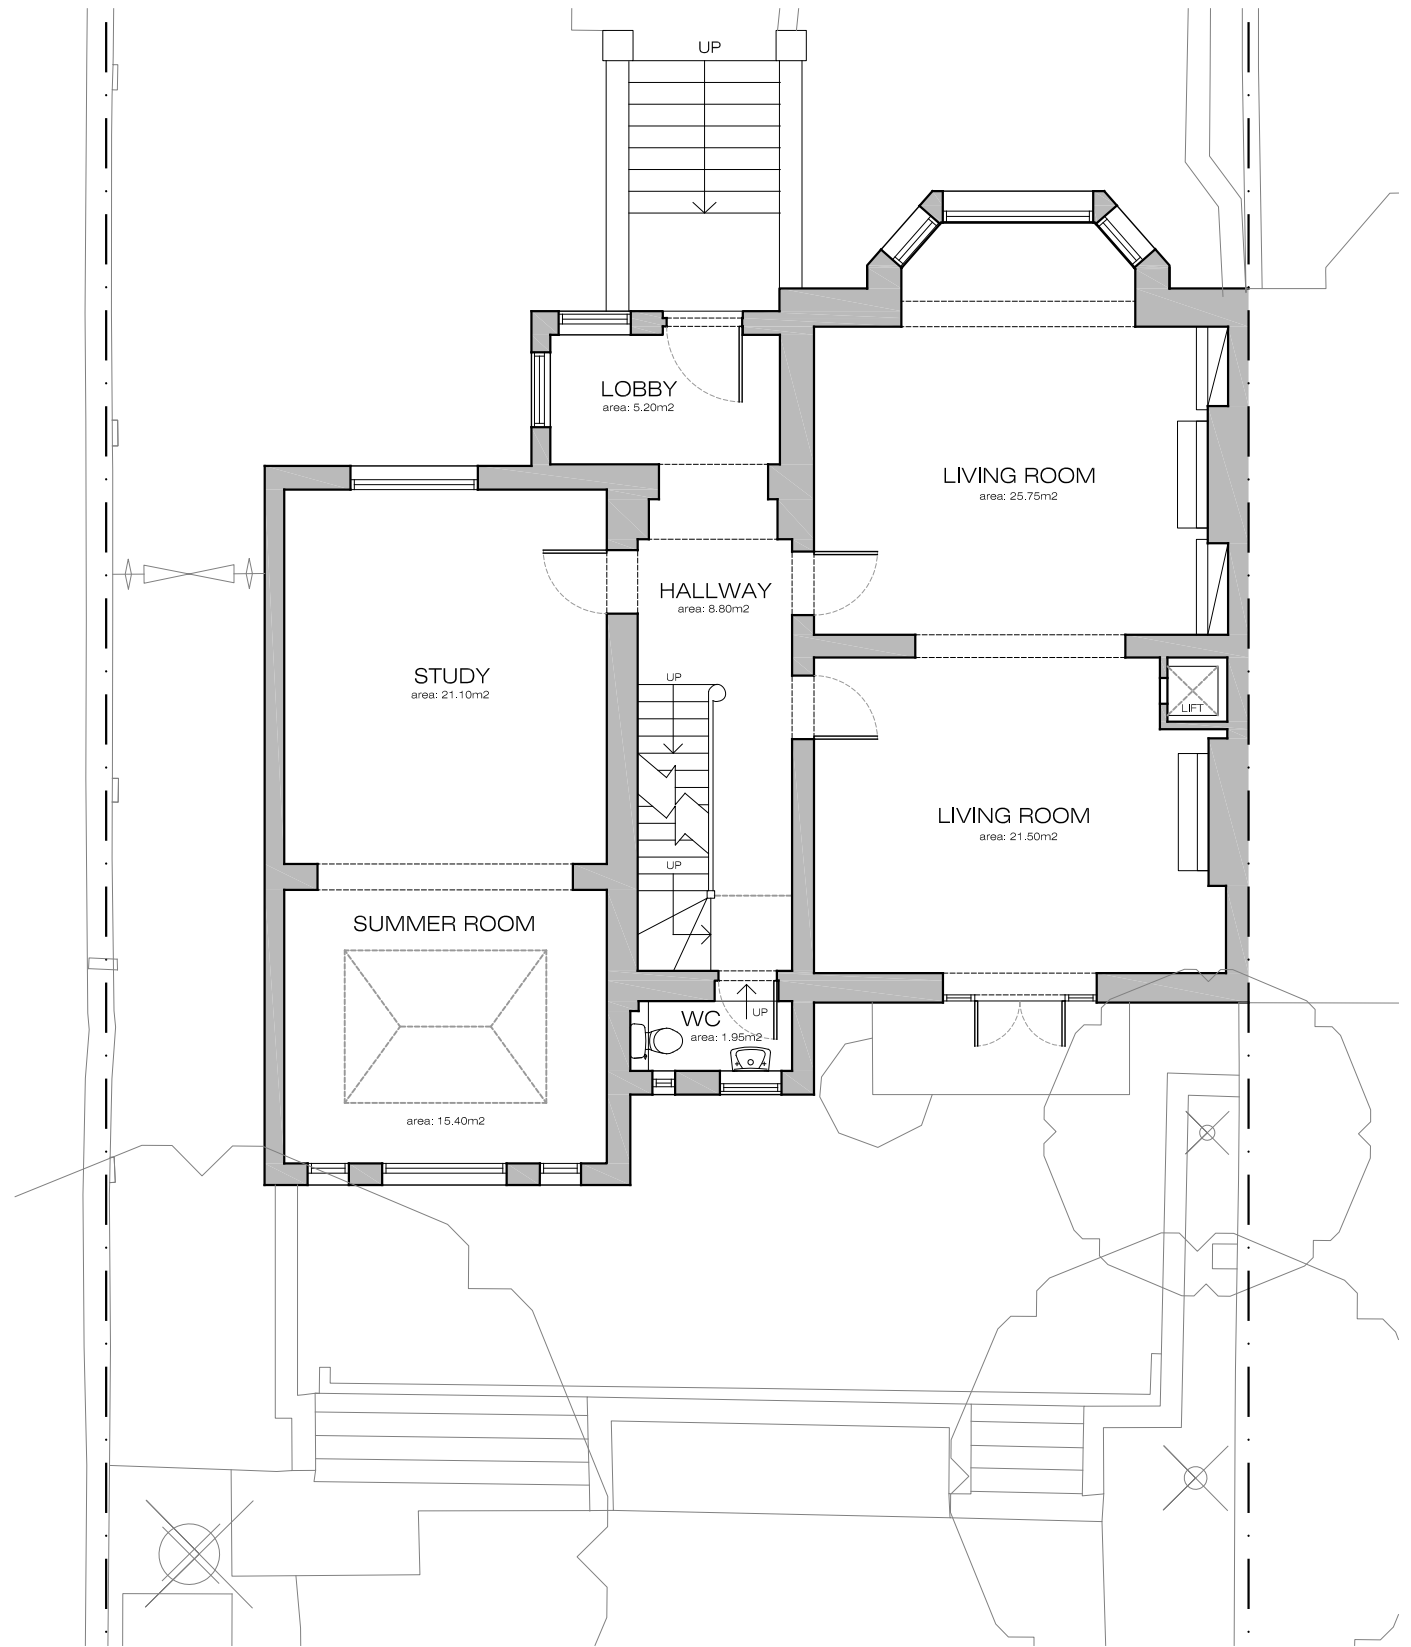

02 Ground Floor

scale: 1:100

14_09

PLEASE NOTE:

1. All dimensions to be checked on site before fabrication.
2. Contractor to refer to engineers drawings before proceeding with works.
3. All drawings and designs are covered by design right (intellectual property), and may not be distributed, copied or issue without written permission of the architect.
4. All design concepts are the sole property of the architect and no adaptations, reproductions or copies may be made without written permission of the architect.
5. These drawings are subject to any variation required or recommendation by any statutory authority, or for the better carrying out of the works.
6. Samples to be provided by contractor for the architect approval.
7. All finishes to architect satisfaction.
8. All drawings to be approved by the architect before construction.

ADDITIONAL NOTES:

© copyright Schneider Designers 2009

Rev	Issued for	Date	By	Issued	Rev	Issued for	Date	By	Issued

Client:
PRIVATE CLIENT

Architect
SCHNEIDER DESIGNERS
architecture . design . interiors
15, Eldon Grove, London NW3 5PT
Tel : +44 (0) 20 7 435 7105
architects @ schneiderdesigners.co.uk
www.schneiderdesigners.co.uk

Project
44 Queens Grove
London, NW8 6HH
Title
Existing
Lower and Ground Floor
Plans

Status
Planning Application
Scale
1:100 @ A3
Drawing No
XPL-102
Project No
14_09
Revision
00