



© 2000 STARBUCKS CORPORATION

**STARBUCKS
COFFEE COMPANY**
11 Heathmans Road, Parsons Green
London SW4 4TJ
United Kingdom
(0)20 7878 4900

THESE PLANS AND SPECIFICATIONS, AS WELL AS STARBUCKS NAME AND LOGO, TRADEMARKS AND DESIGNS ARE THE EXCLUSIVE PROPERTY OF STARBUCKS CORPORATION. ANY REPRODUCTION, MODIFICATION, DISCLOSURE AND/OR USE OF THESE MATERIALS (OR ANY PORTION OF THEM) WITHOUT STARBUCKS CORPORATION'S PRIOR WRITTEN CONSENT IS STRICTLY PROHIBITED.

**ALL DRAWINGS TO BE
READ IN CONJUNCTION
WITH UK STANDARD
DETAIL MANUAL**

REV	DATE	DESCRIPTION
A	09/10/07	Seating revised

FOR PLANNING

24/09/07

SITE ADDRESS:
**112-116 New Oxford St
LONDON
WC1A 1HH**



COUNTRY:
ENGLAND

PROJECT No.: -
CONCEPT: -
P.M.: -
CHECKED: 24/09/07
P.M. CHKD: -
STORE PLANNER: A COOK

SCALE: 1:50 @ A1
(DO NOT SCALE DRAWINGS)

DRAWING TITLE:
**OUTDOOR SEATING
PLAN**

DRAWING NUMBER: **A2.1** REVISION: **A**
PROJECT CODE: S12164

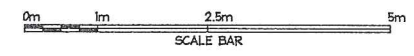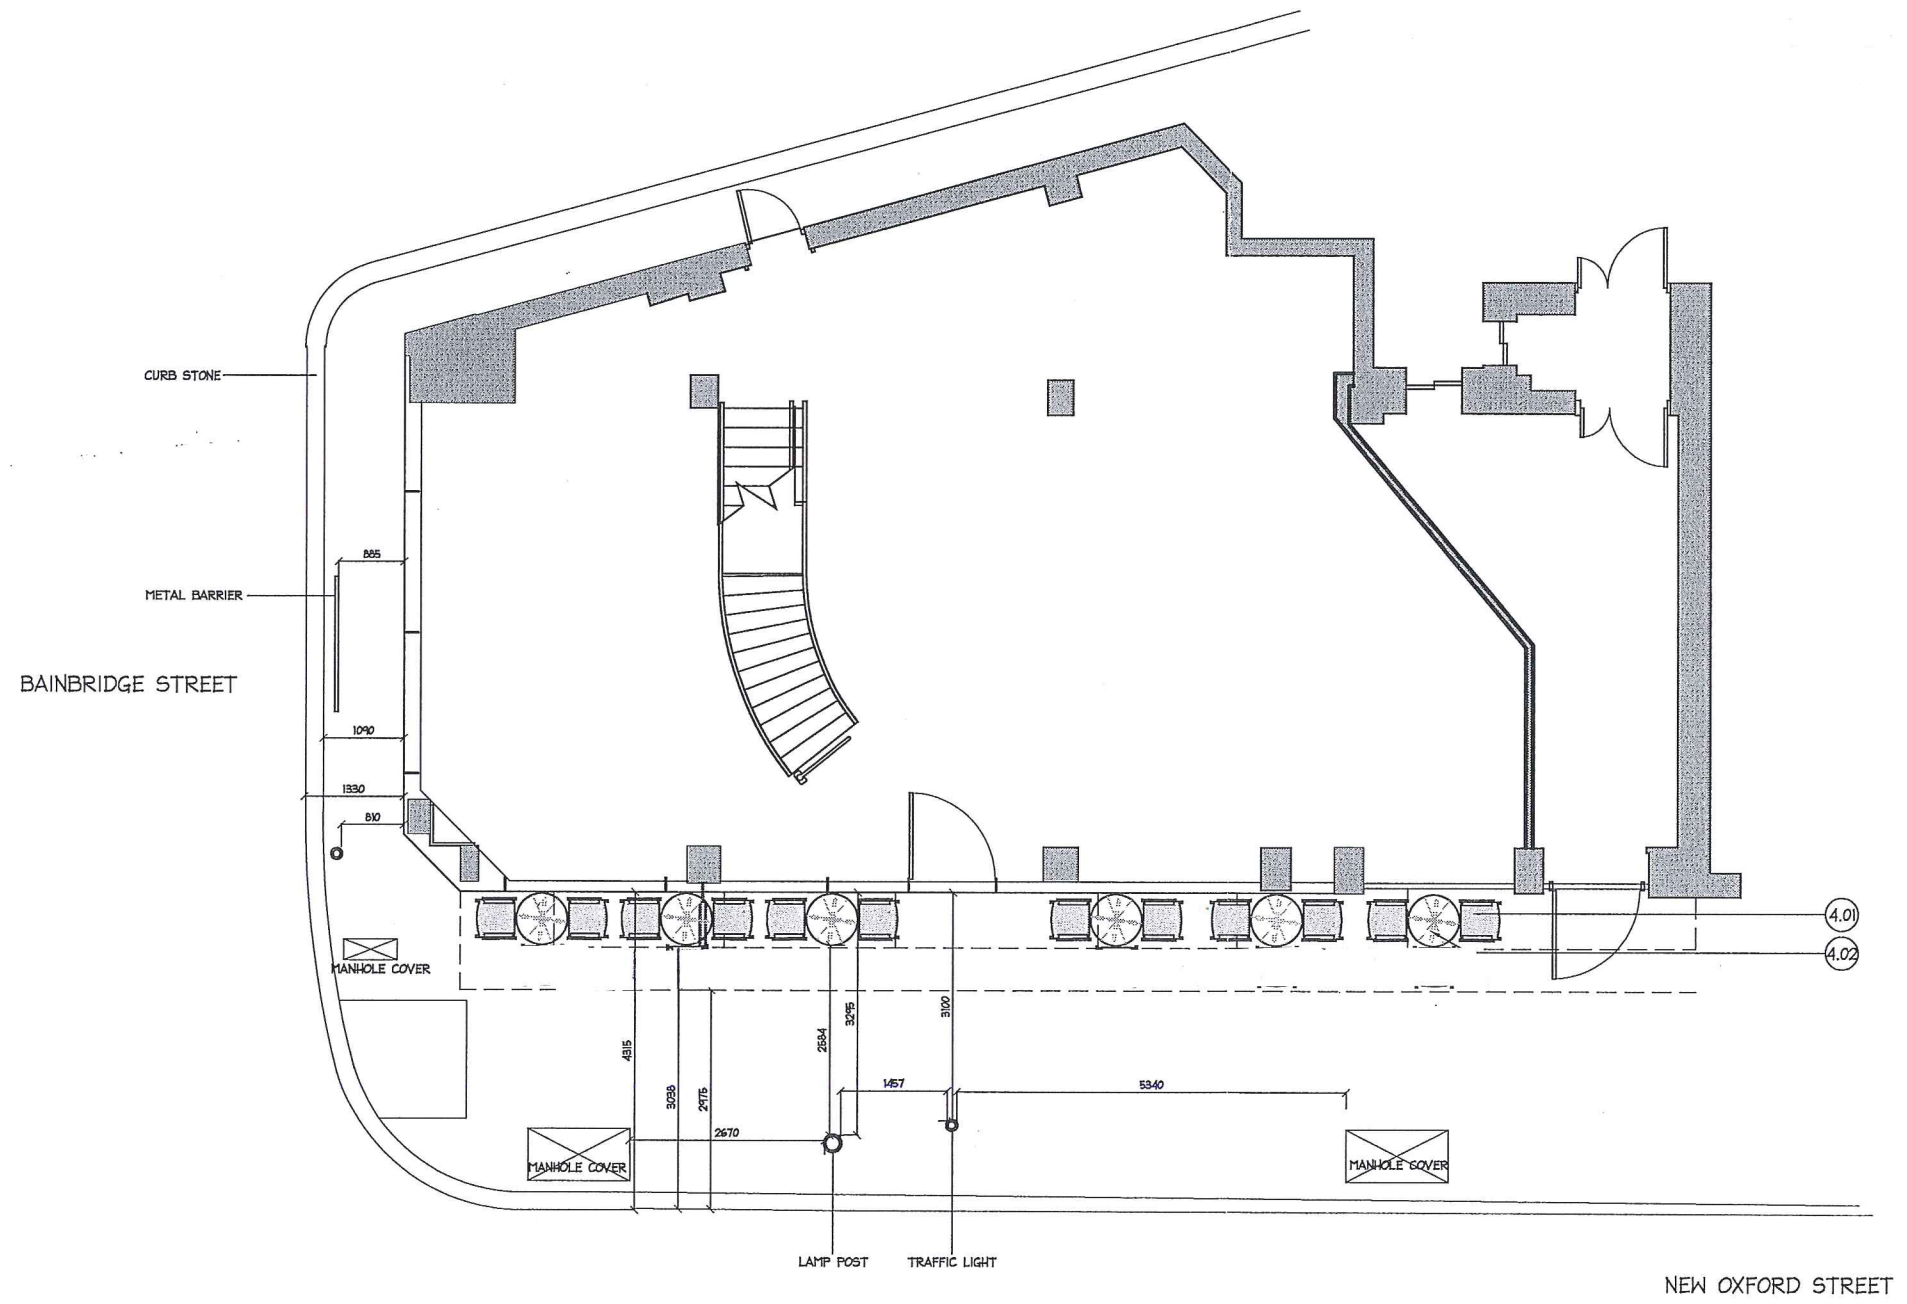

PROPOSED OUTDOOR SEATING PLAN
SCALE 1:50

STANDARD DETAIL REFERENCES:
ALL REFERENCES TO STANDARD DETAIL NUMBERS ARE REFERENCED TO STANDARD DETAIL MANUAL NOVEMBER 2004 ISSUE.

DRAWING ORIGINATED FROM:
 THIS DRAWING HAS BEEN CONSTRUCTED FROM A FULL SITE SURVEY CONDUCTED BY RPA.
 THIS DRAWING HAS BEEN CONSTRUCTED FROM DRAWINGS PRODUCED BY BLUE 9

FOR PLANNING