


## Proposed Signage Plan

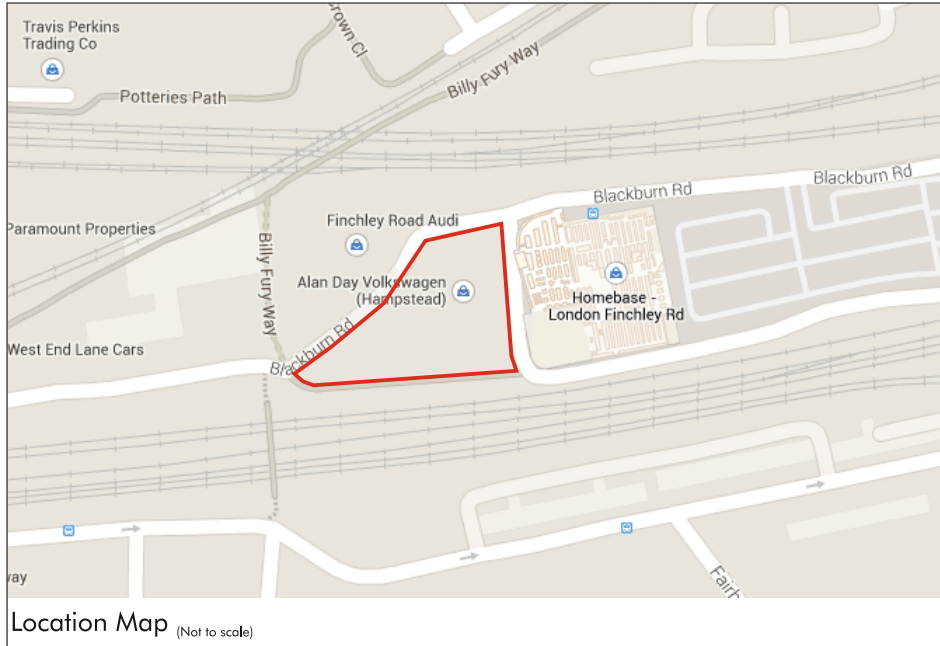

Contract No: C09724  
Drawing No: Planning - Rev 1  
(as per Signage Scheme - Rev 6)  
Site Name: Alan Day Volkswagen, Hampstead  
Site Address: 277 Finchley Road, London; NW3  
6LT.

Brand:



Architect: John Rowe-Parr Architects  
Architect drawing No: T11-745-106-Rev A

Building/signage measurements are provided by the architect.

Drawing Scale: 1:750@A3

Standard unit in mm

Clovemead contacts:

Drawings - Ken Fong

T : 01925 247 771; E : [ken.fong@clovemead.co.uk](mailto:ken.fong@clovemead.co.uk)

Technical - Tony Bennett

T : 01925 247 809; E : [tony.bennett@clovemead.co.uk](mailto:tony.bennett@clovemead.co.uk)

Company web site:  
[www.dlovemead.co.uk](http://www.dlovemead.co.uk)



Office address:

**Clovemead Limited**  
**Chapman House, Chester Road, Warrington WA4 6AR**  
 The details contained within this drawing/package/design sheet(s) are confidential, and the exclusive property of Clovemead Limited. No use, copy or disclosure of this drawing(s) may be made without written permission, and is to be returned to Clovemead Limited upon request.

Page3/5



## NOTES

[illegible]