


Proposed Site Visual

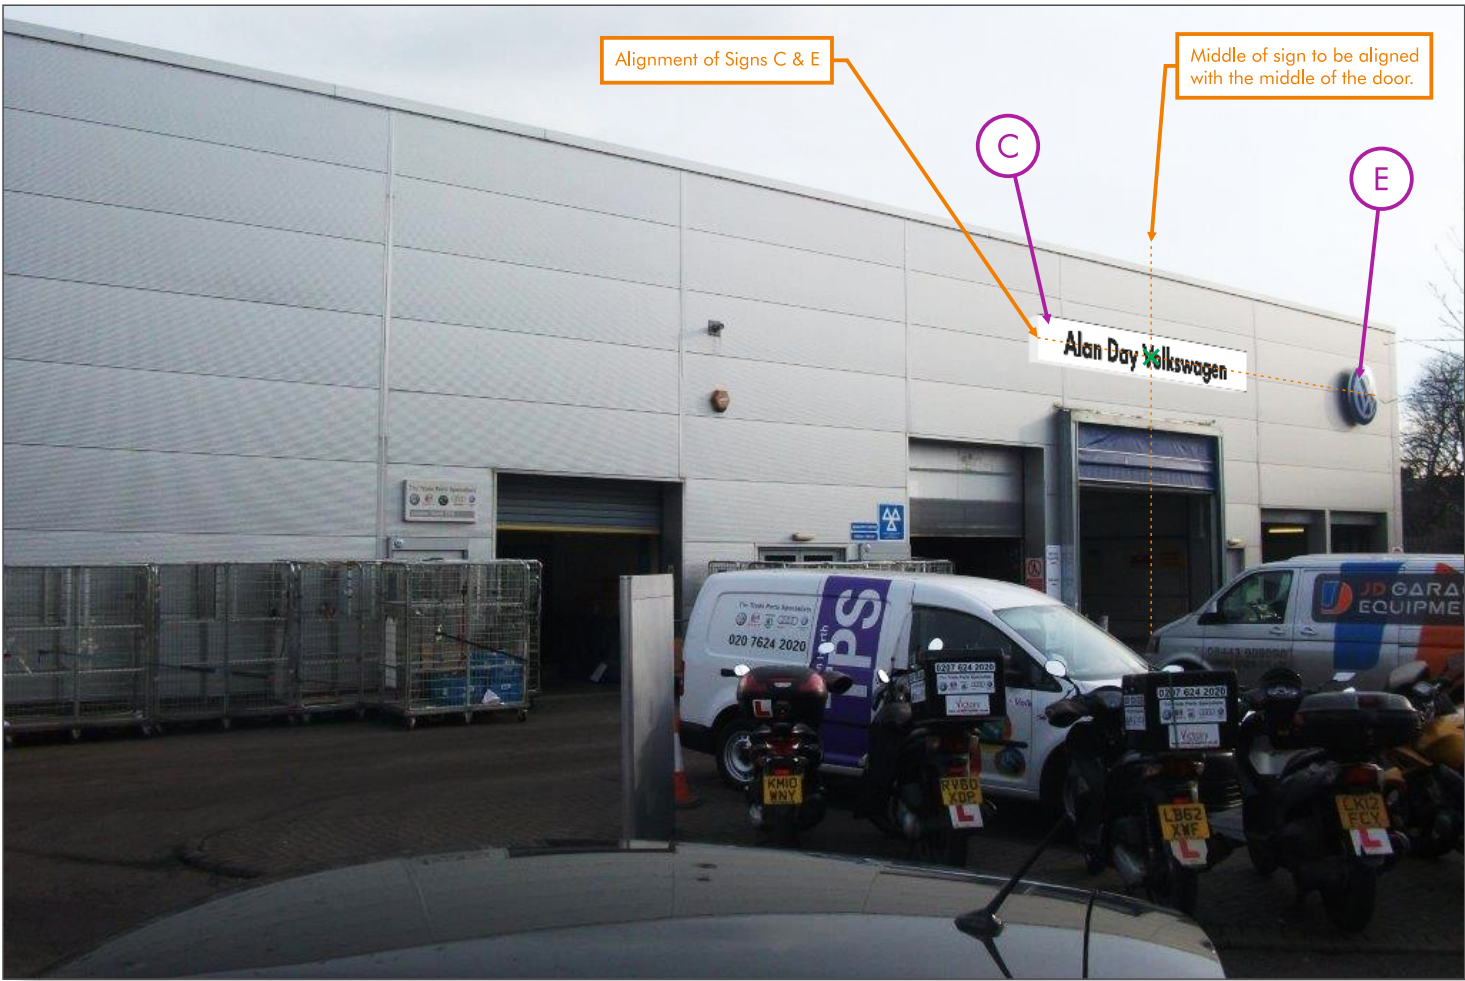

Contract No: C09724
Drawing No: Planning - Rev 1
(as per Signage Scheme - Rev 6)
Site Name: Alan Day Volkswagen, Hampstead
Site Address: 277 Finchley Road, London; NW3 6LT.

Brand:



Architect: John Rowe-Parr Architects
Architect drawing No: N/A

Drawing Scale: Not to scale

Standard unit in mm

Clovemead contacts:
Drawings - Ken Fong
T : 01925 247 771; E : ken.fong@clovemead.co.uk
Technical - Tony Bennett
T : 01925 247 809; E : tony.bennett@clovemead.co.uk

Company web site:
www.clovemead.co.uk



Office address:
Clovemead Limited
Chapman House, Chester Road, Warrington WA4 6AR
The details contained within this drawing/pack/design sheet(s) are confidential, and the exclusive property of Clovemead Limited. No use, copy or disclosure of this drawing(s) may be made without written permission, and is to be returned to Clovemead Limited upon request.

NOTES

1	11-06-15	As per DP Rev 6.	KF
REV	DATE	DESCRIPTION	BY
DRAWING REVISIONS			