


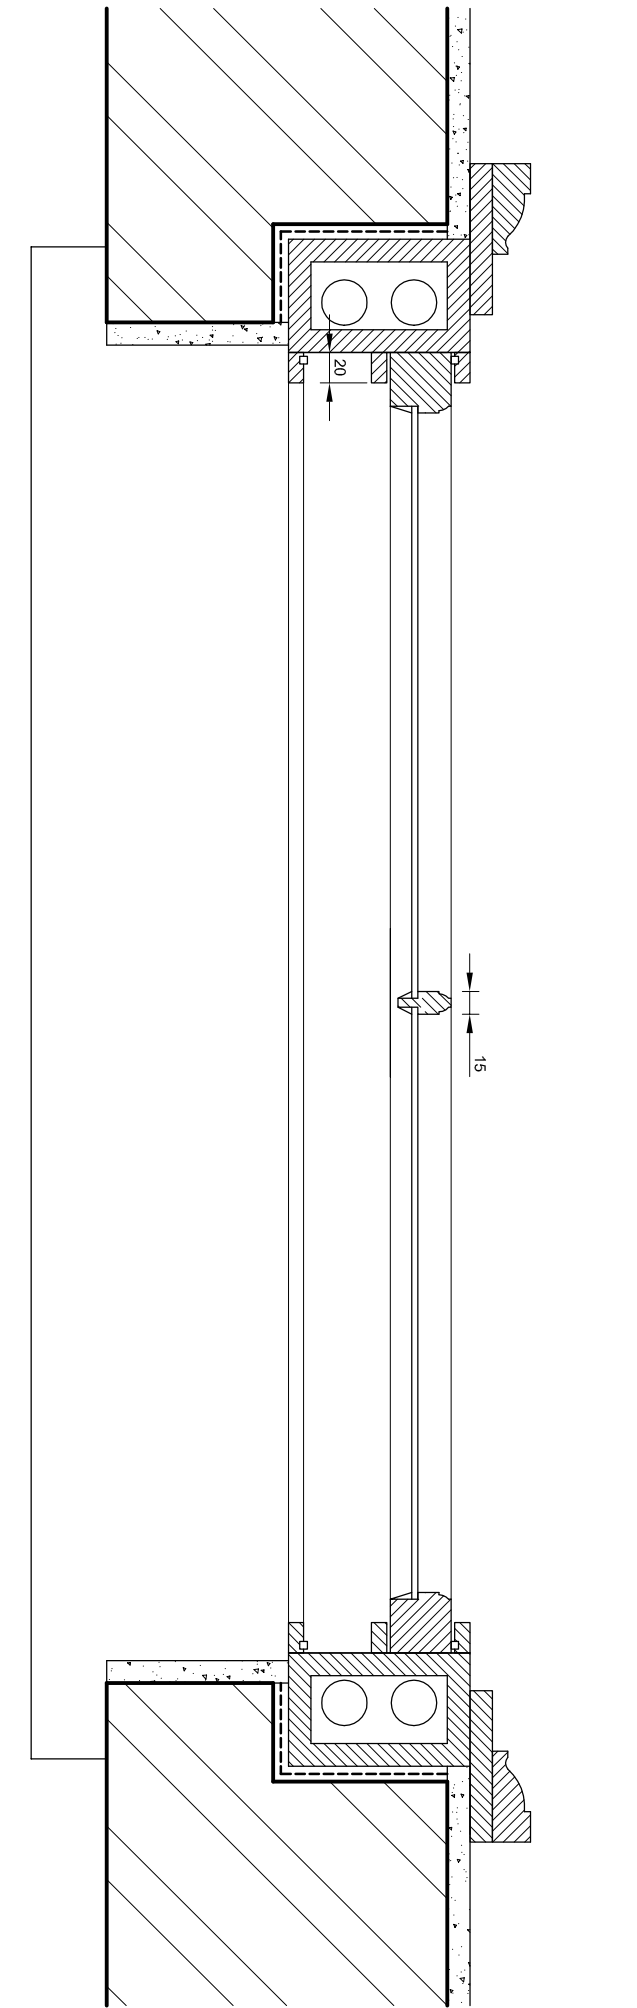
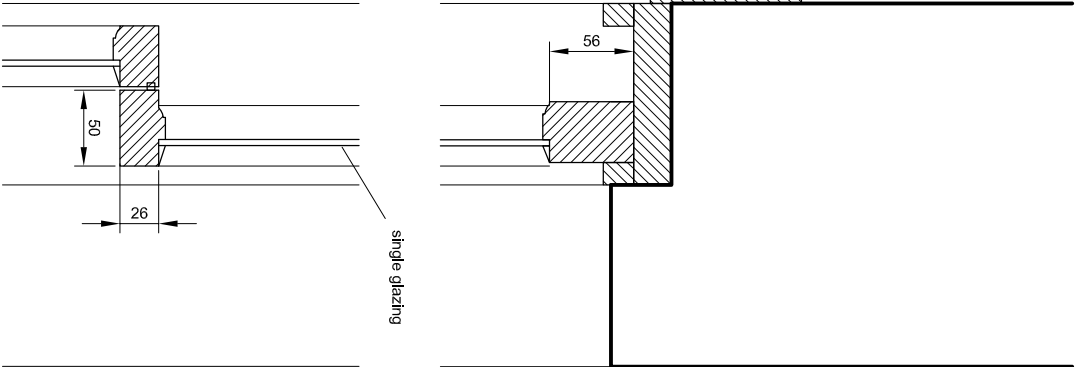
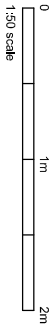


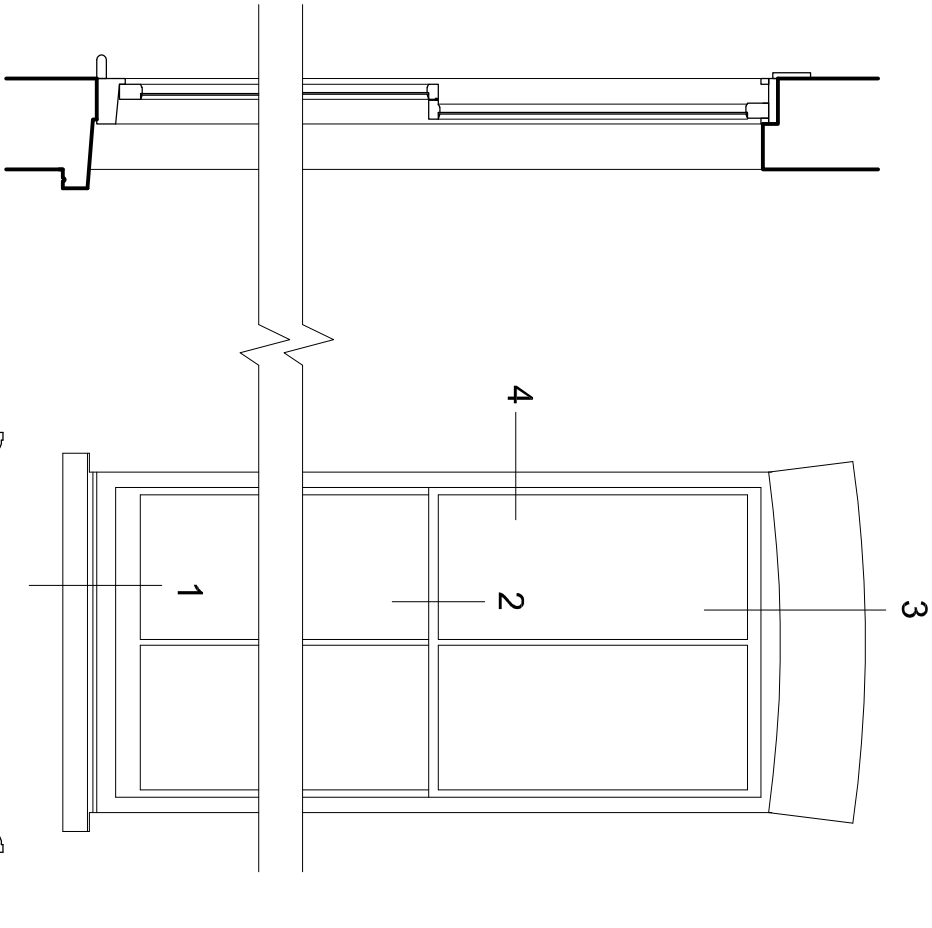

3 SECTION head

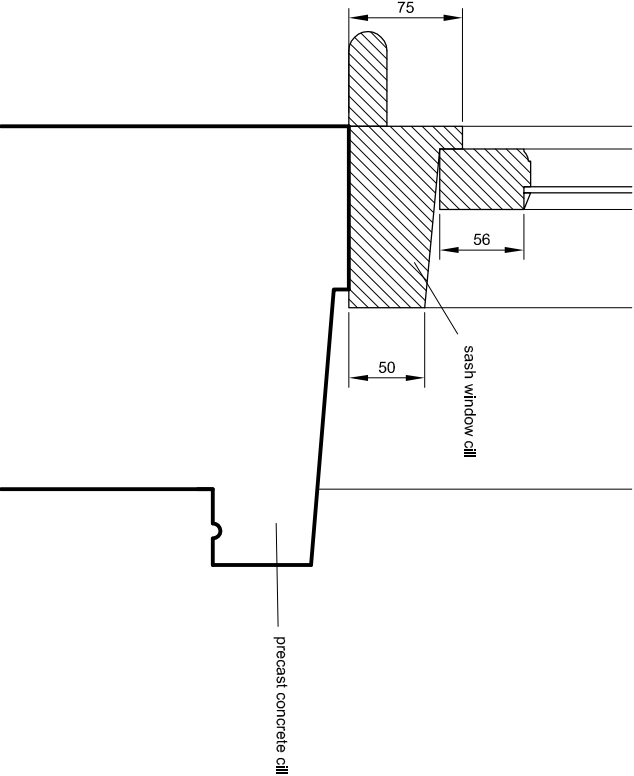

2 SECTION transom

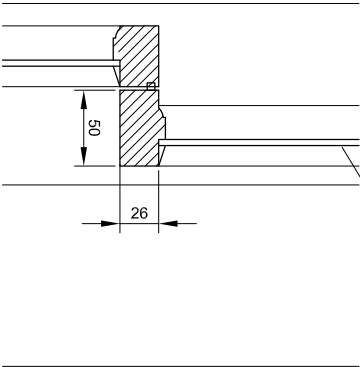

DAVIES ARCHITECTURE	©
28 ELLIOTT SQ LONDON NW3 3SU TEL 020 7483 0669	
JOB	TYPICAL DETAILS
TITLE	EXISTING DETAILS SASH WINDOW
DATE	
SCALE	1:5 @A3
DRAWING NO	TYP-EX-10-01