



GROUND FLOOR. FLAT 1.

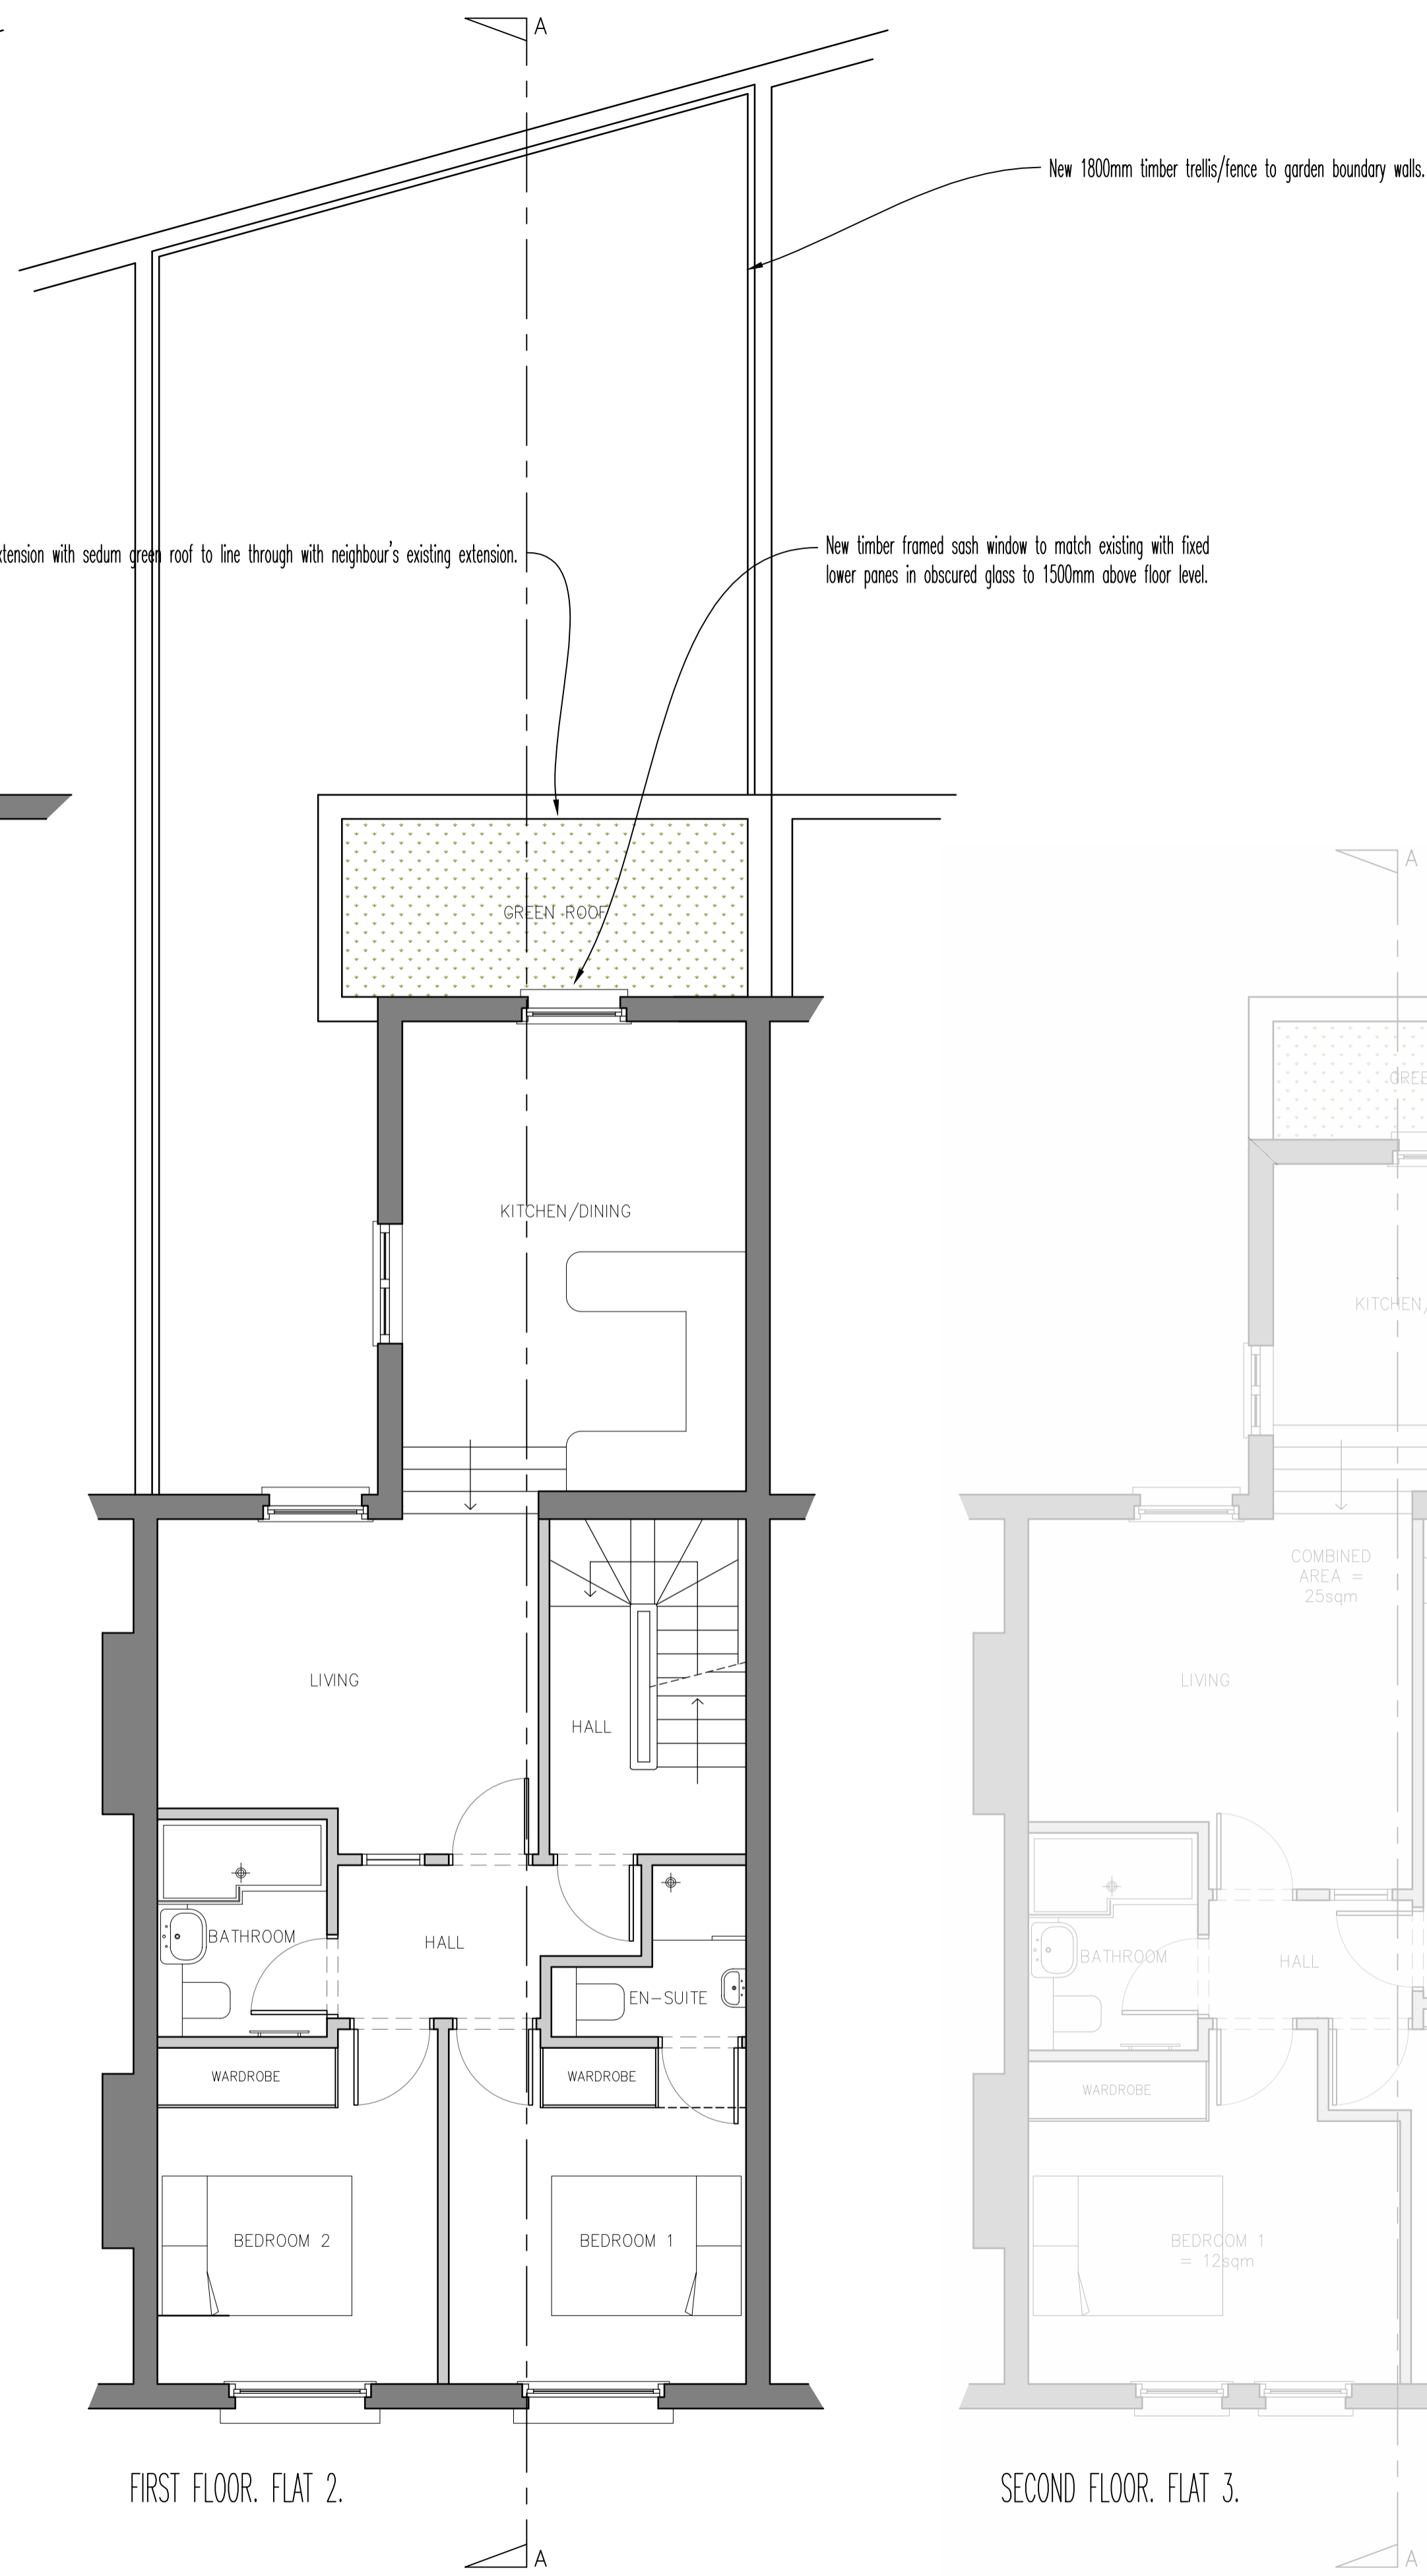


FIRST FLOOR. FLAT 2.

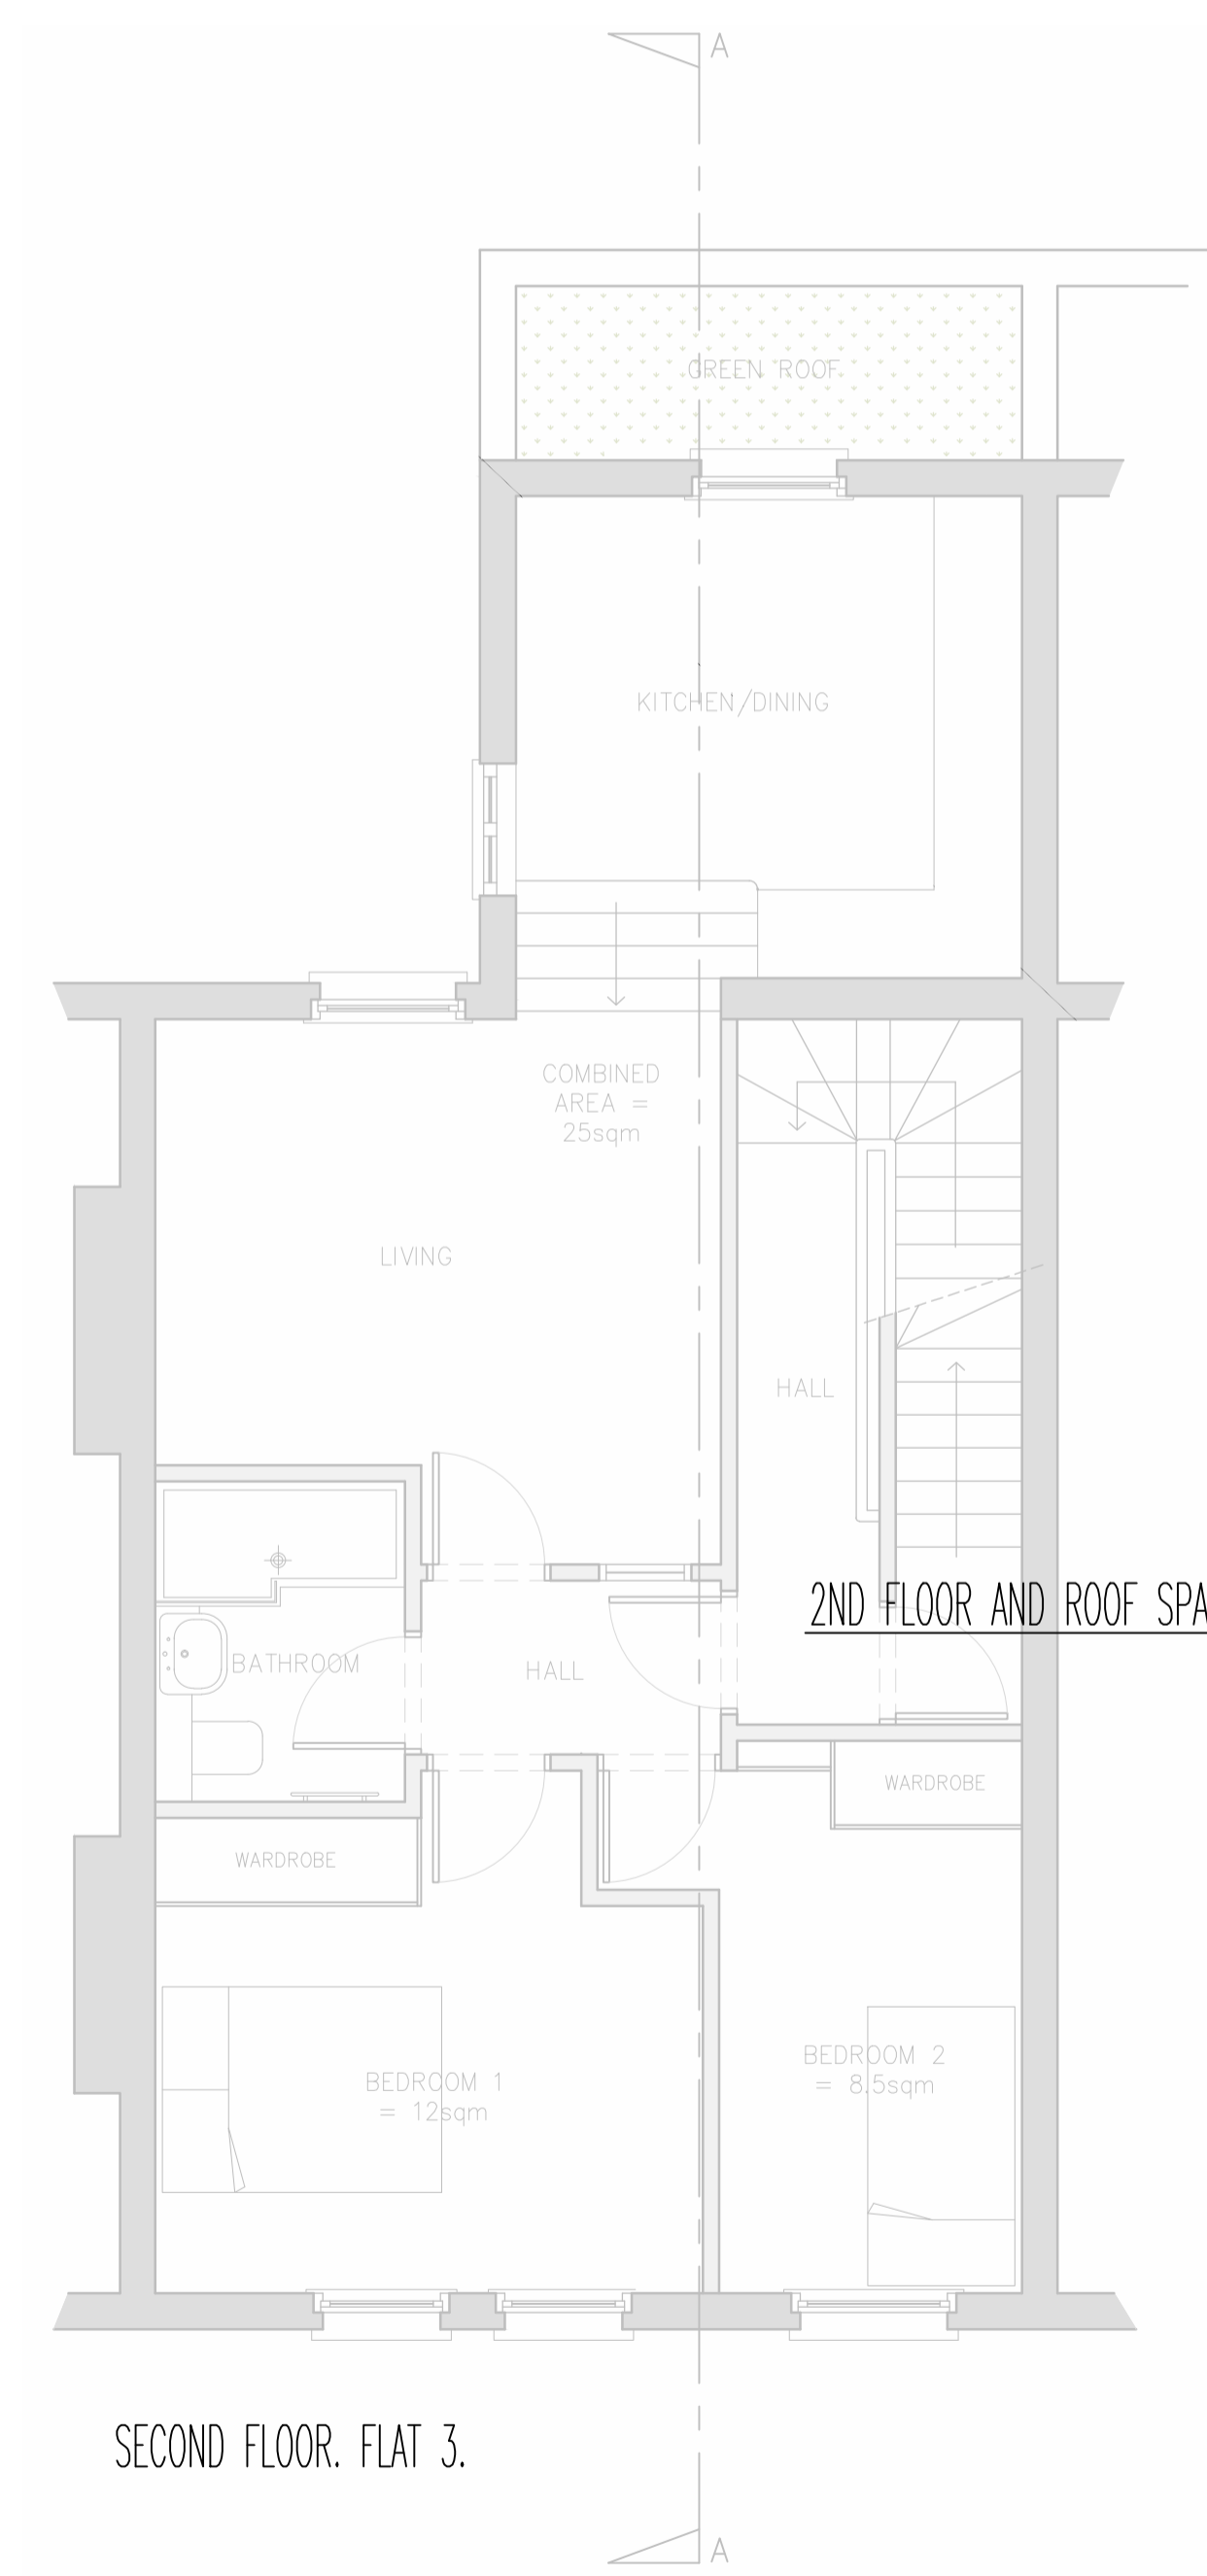

SECOND FLOOR. FLAT 3.

2ND FLOOR AND ROOF SPACE UNDER SEPARATE APPLICATION

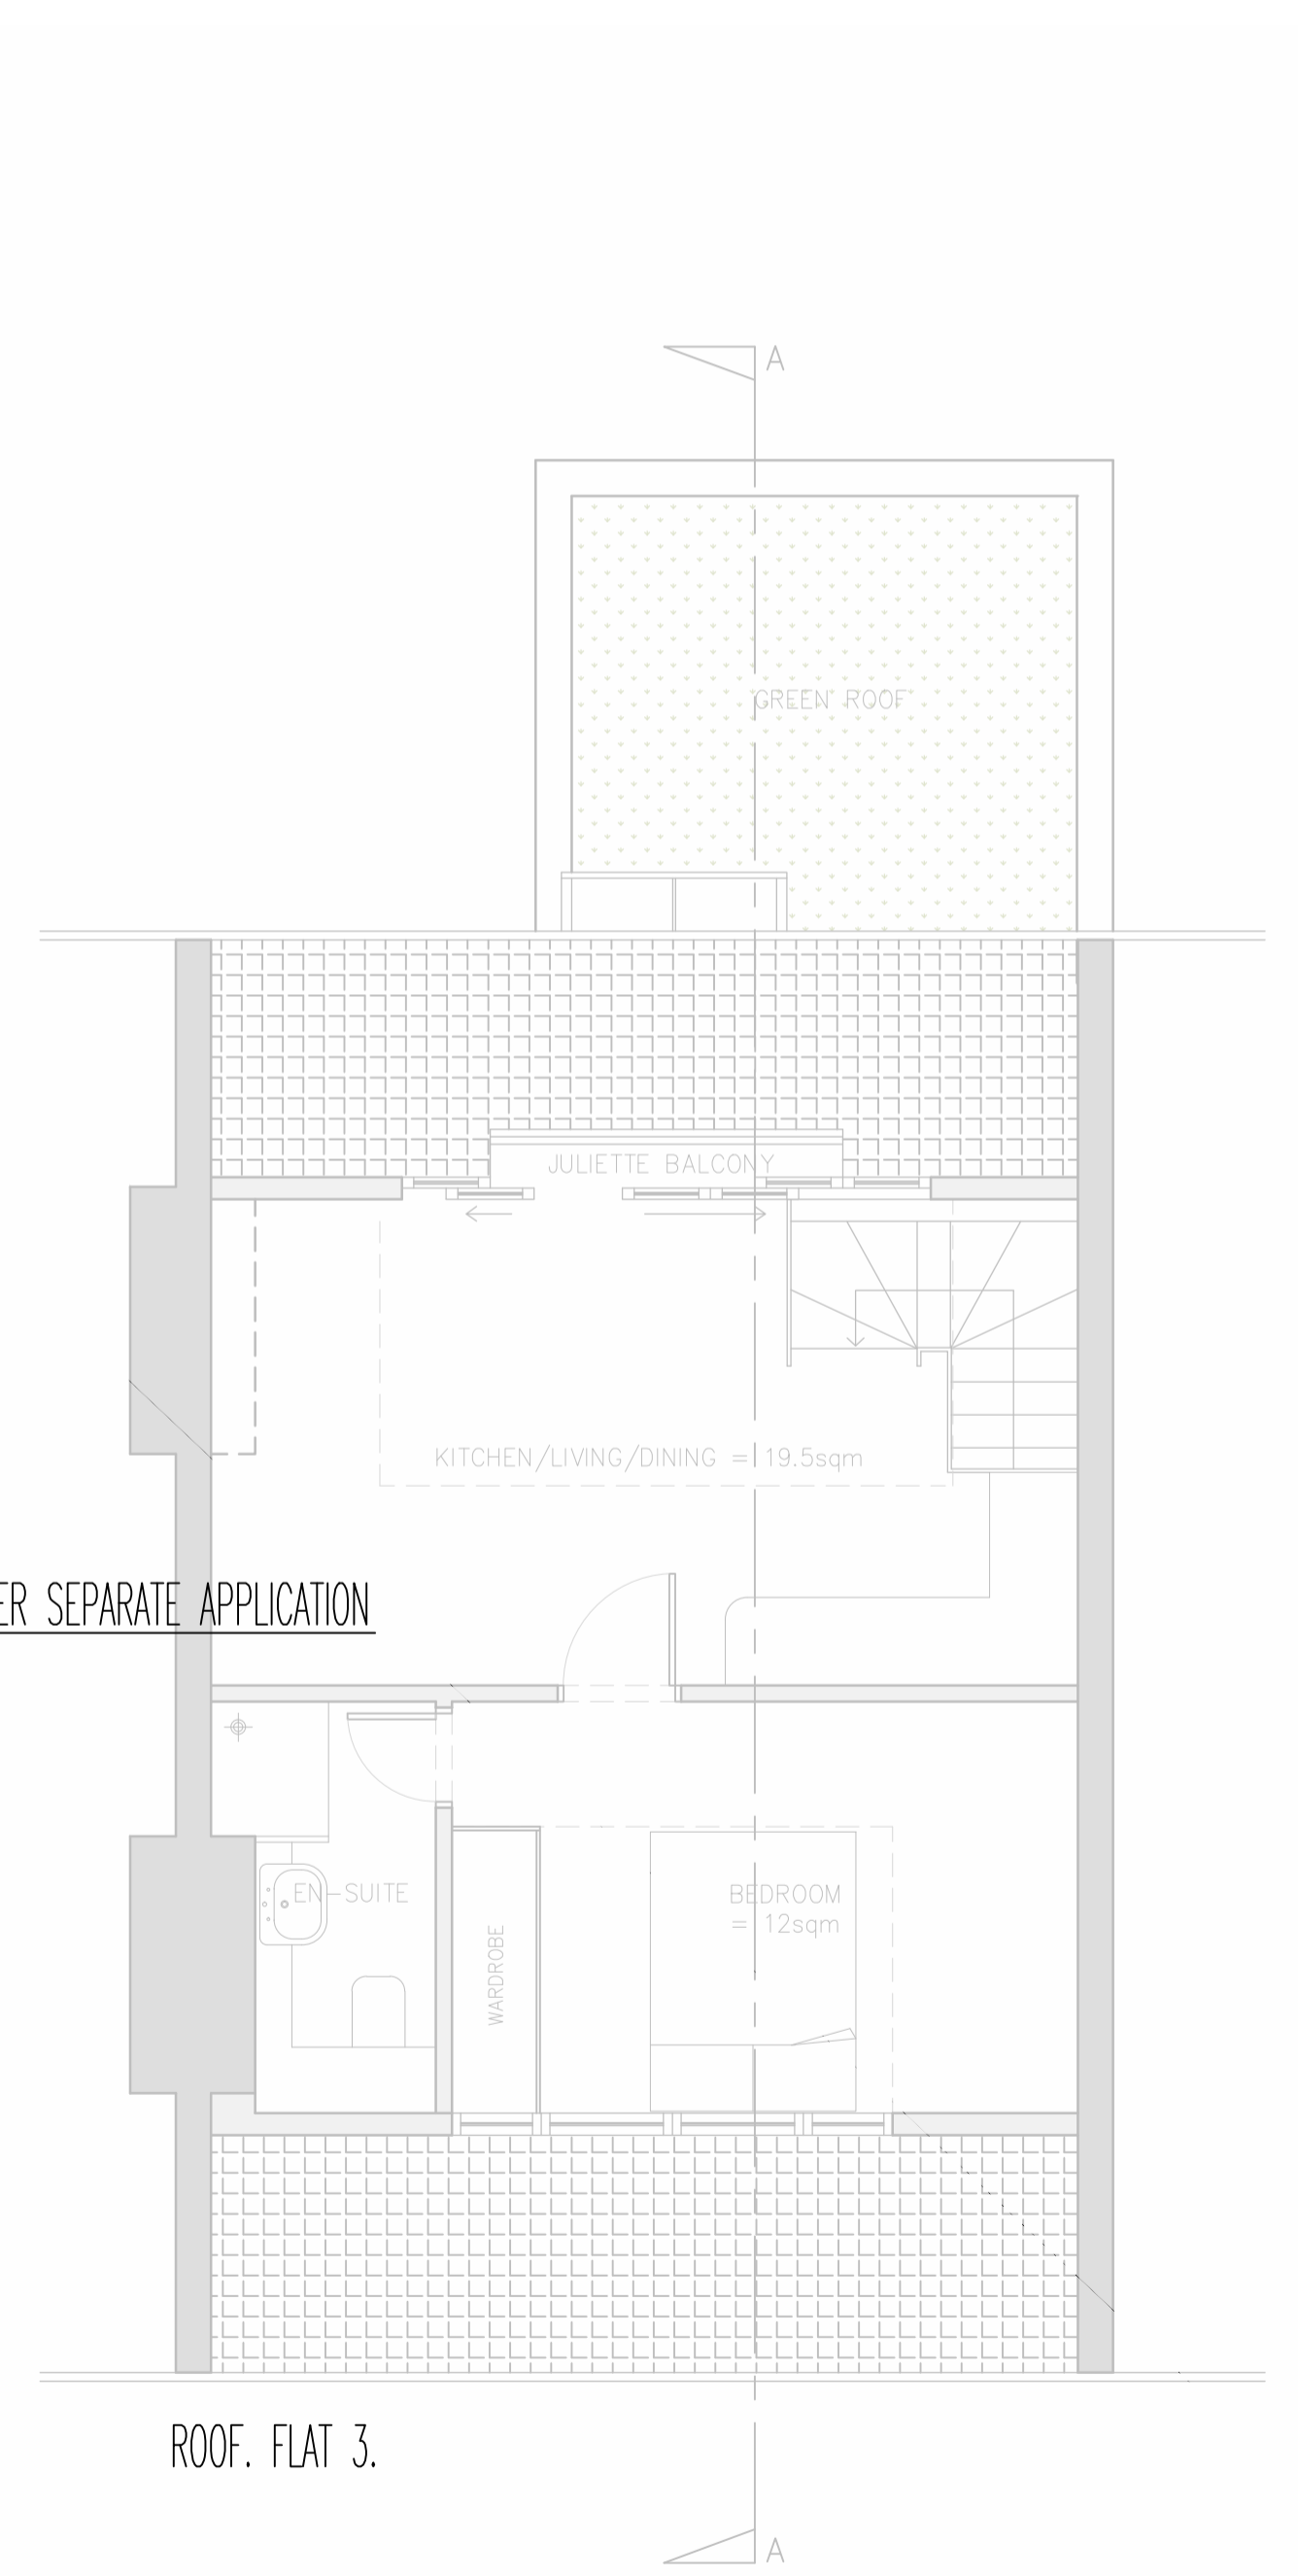

ROOF. FLAT 3.

notes
Any discrepancies in dimensions or detail to be reported to the architect immediately.
This drawing is to be read in conjunction with all relevant architectural, structural and services drawings.
This drawing remains the copyright of Savage & Pottinger Design and may not be copied or used without their prior consent



revisions

client
KSTK PROPERTIES

project
GROUND AND FIRST FLOOR FLATS
84 ST AUGUSTINES ROAD
LONDON NW1
title
PROPOSED PLANS

scale
1:50
date
MARCH 2015
drg. no.
10584/TP1/02/3
Savage & Pottinger Design
11 Eton, Gropes, Lancaster Grove, Telephone: 07523 002 471
Belize Park, London NW3 4PE Email: will@virgin.net