



Notes:

Do not scale from this drawing except for
Planning purposes.
Work from figured dimensions only.
All dimensions to be checked on site prior to
commencement of work.

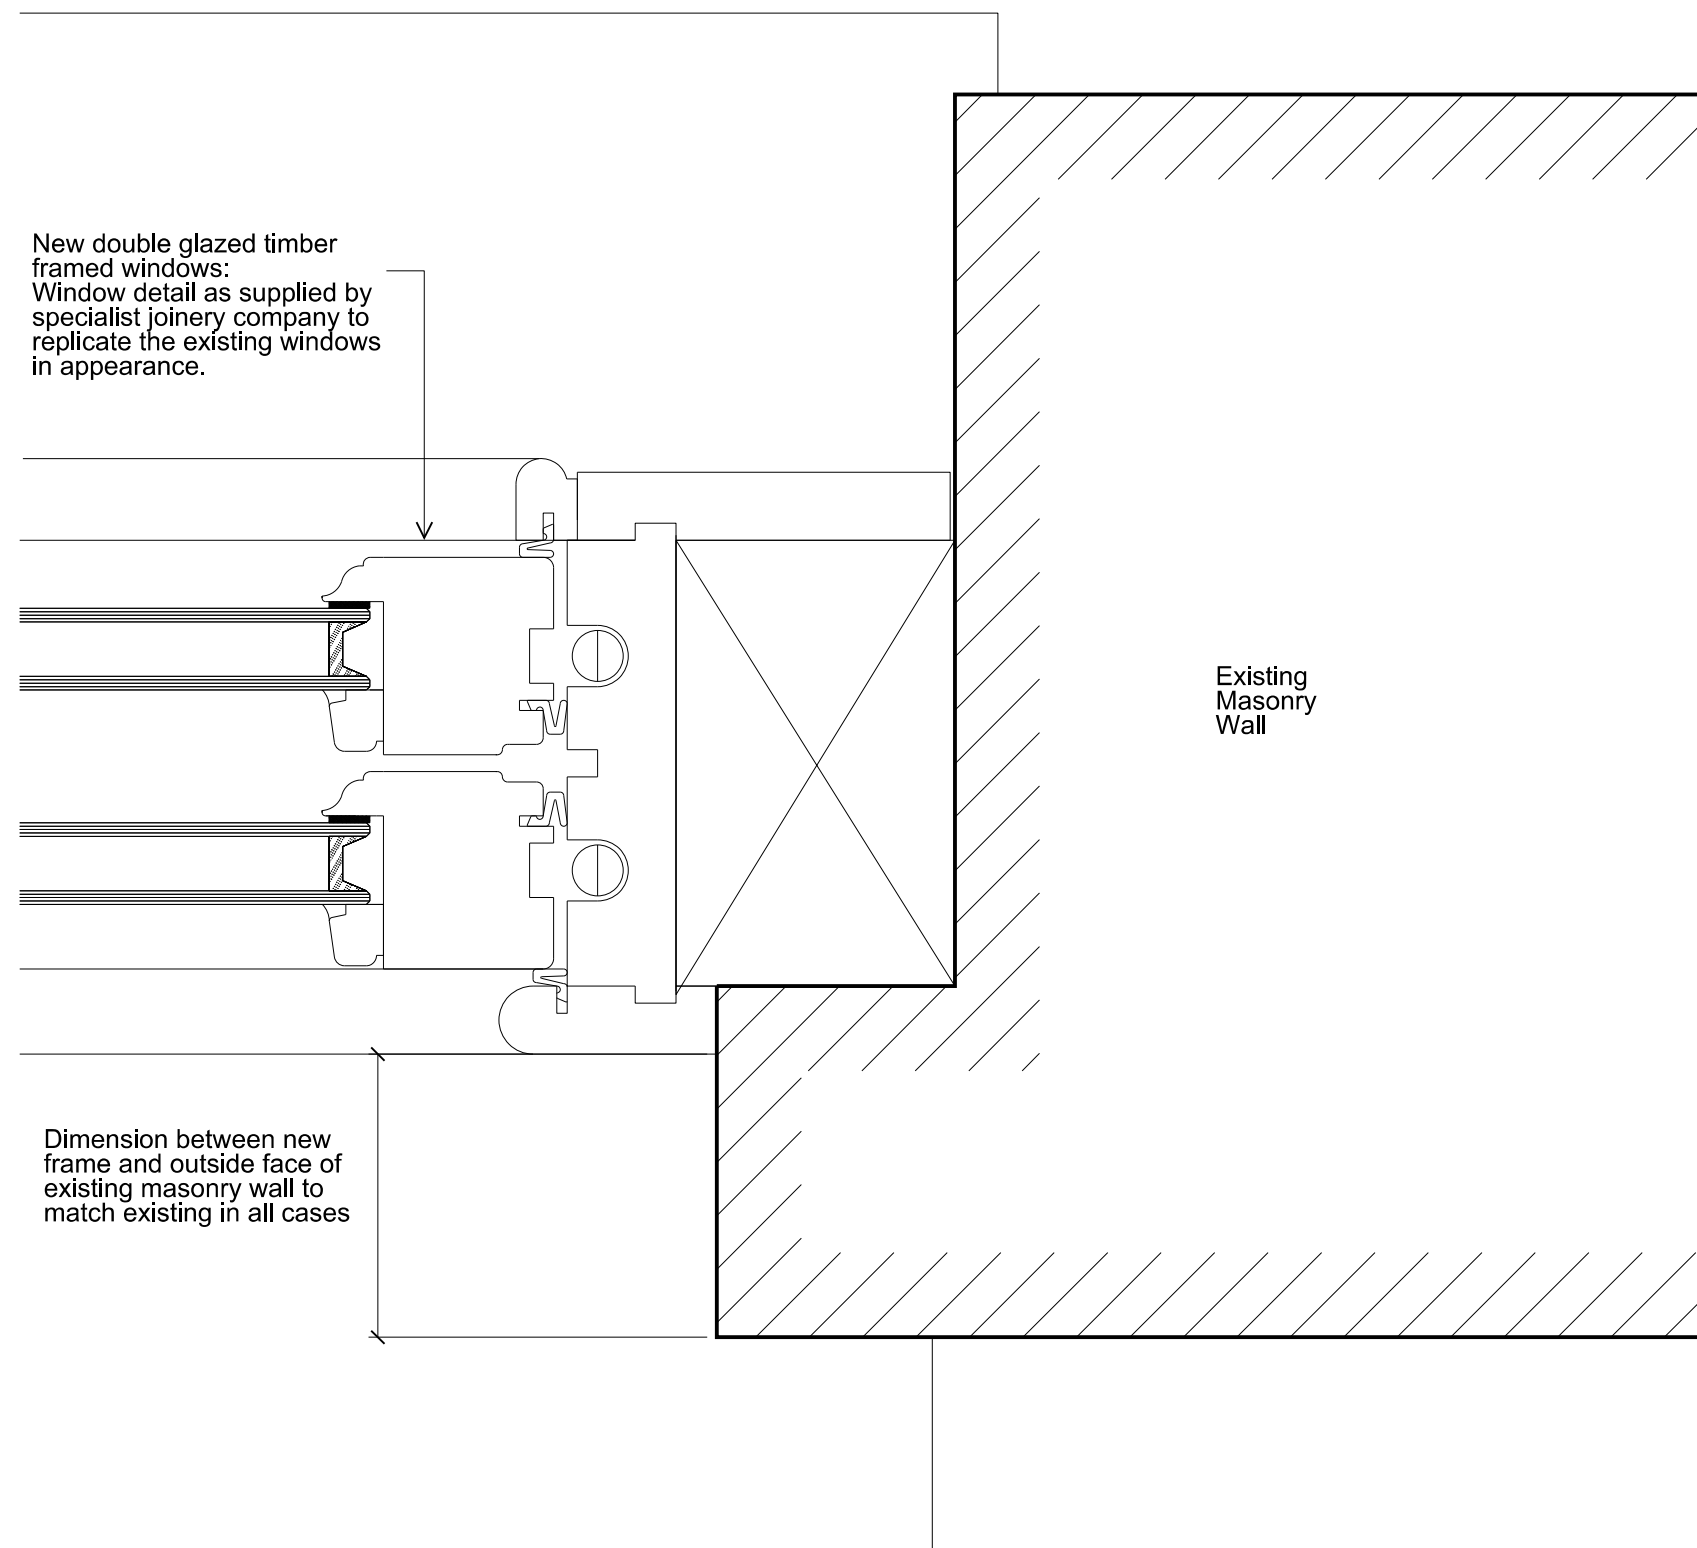

Typical Window Jamb Detail

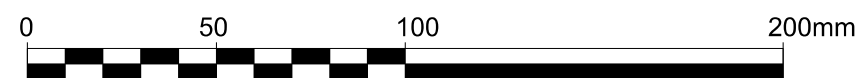

Scale 1:2 @ A3

Project:

Proposed Replacement of
Existing Windows at
95 Fitzjohn's Avenue
London NW3 6NX

Title: Typical Jamb Detail Showing
Position of New Windows in Reveal

Scale: 1:2 @ A3

Date: May 2014

Oakley Hough.

The Barn, Stebbing Farm
Fishers Green, Stevenage,
Hertfordshire SG1 2JB

Tel: 01438 745288
Mobile: 07710 549 270
e-mail: john@oakleyhough.co.uk

Drawing Number:

714/04