



Previous Revisions available on request


Rev	Amendment	Date
A	Rear escape stair omitted, run on front stair amended	15/05/07
B	Flush threshold to rear external doors, internal doors to comply with lifetime homes, ensure WC to comply with part M	15/07/02

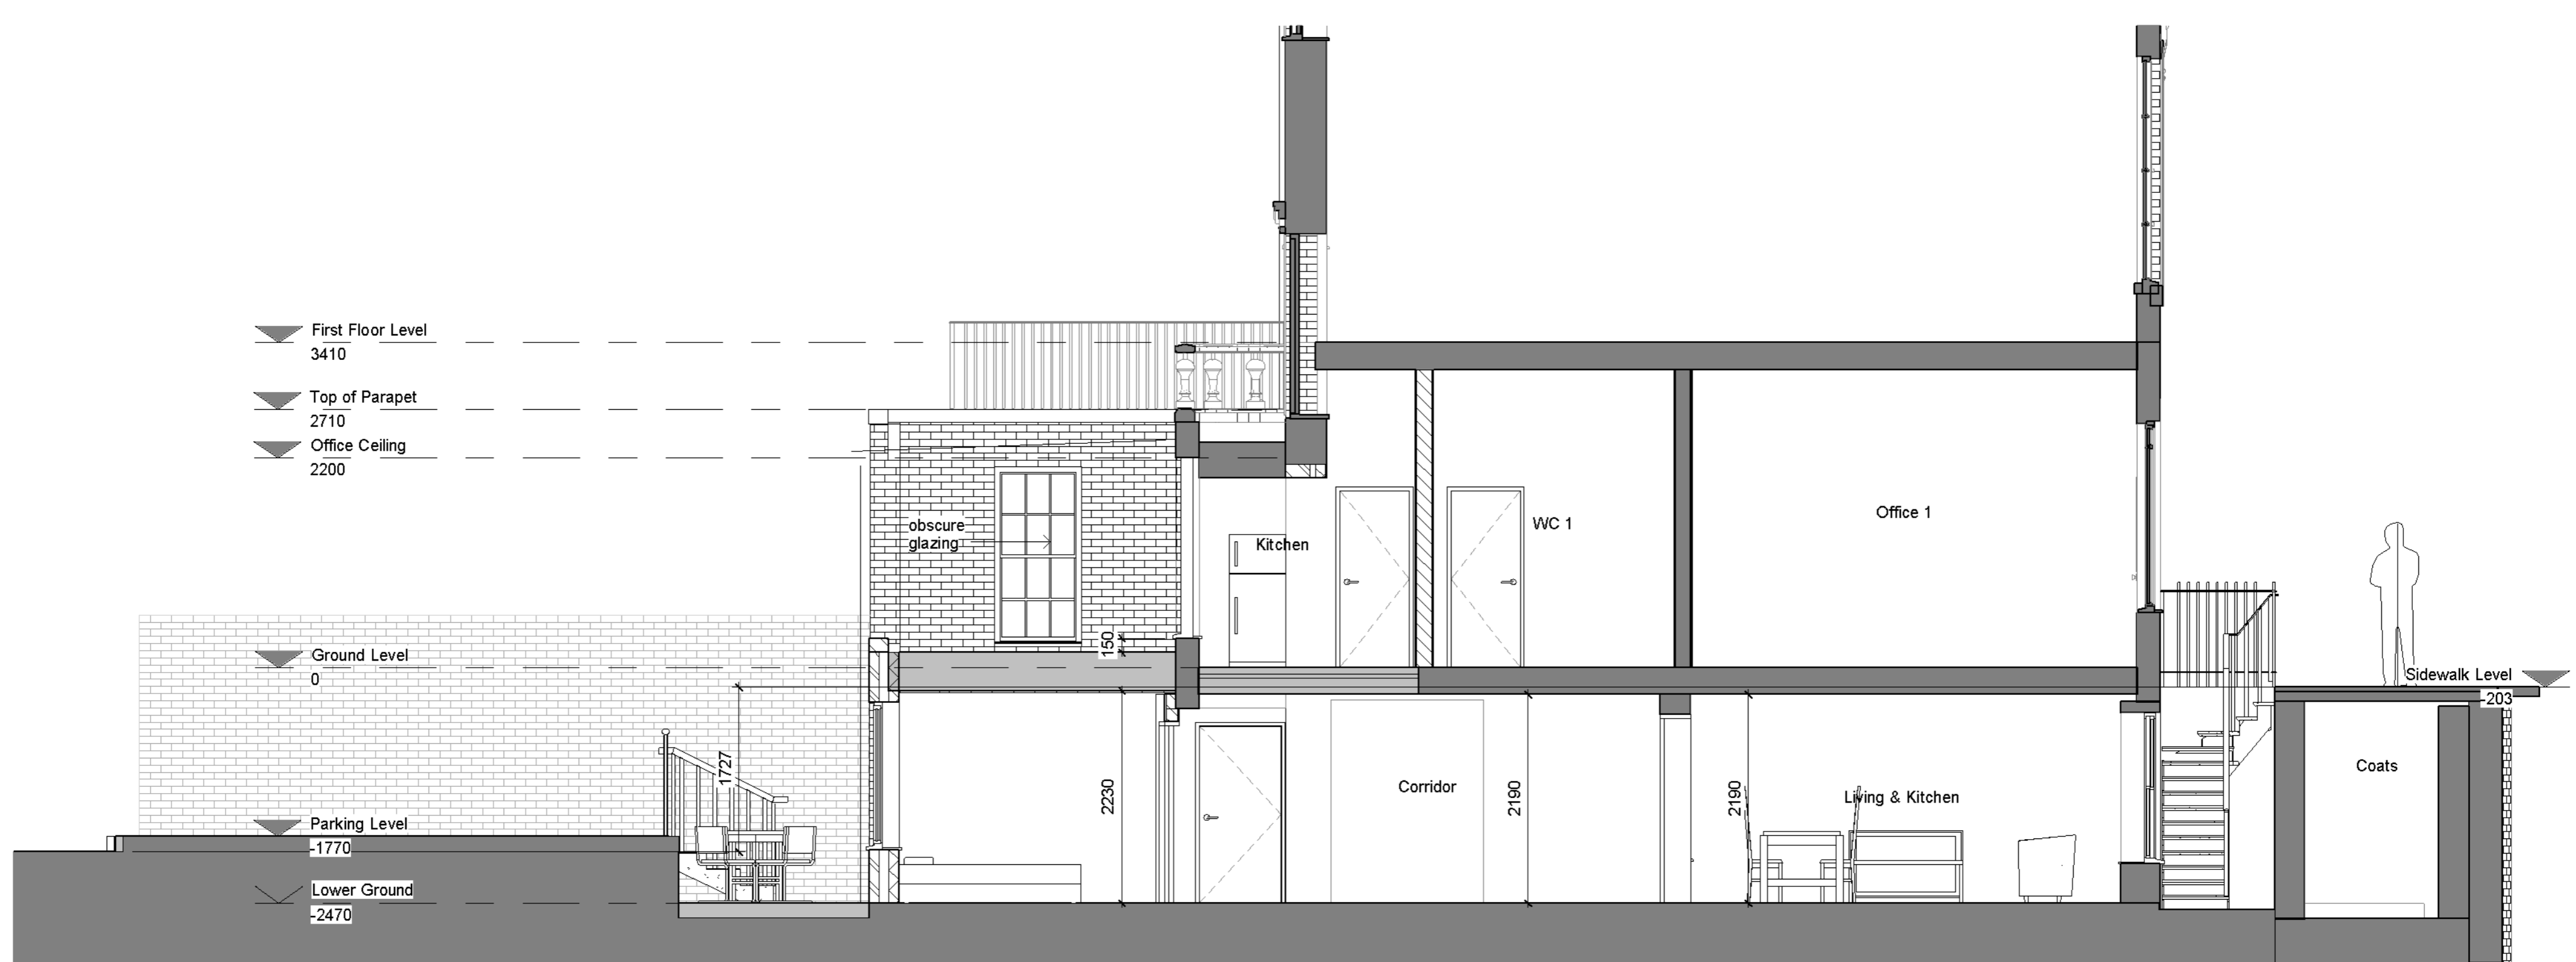


Proposed Section AA
1 : 50

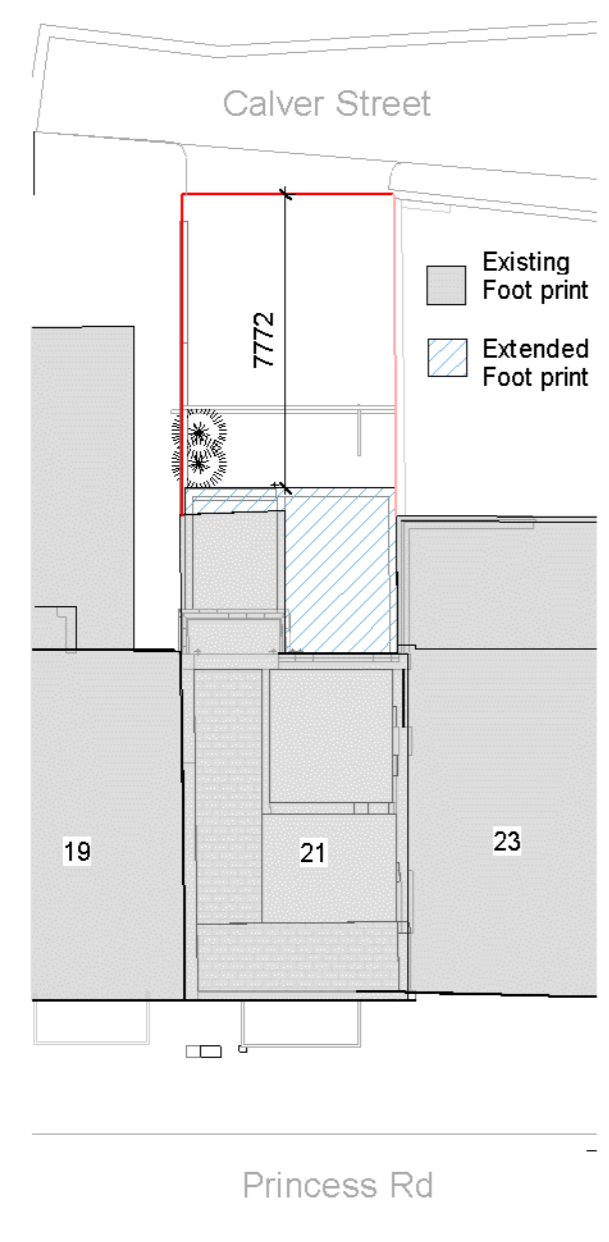


Block Plan
1 : 200

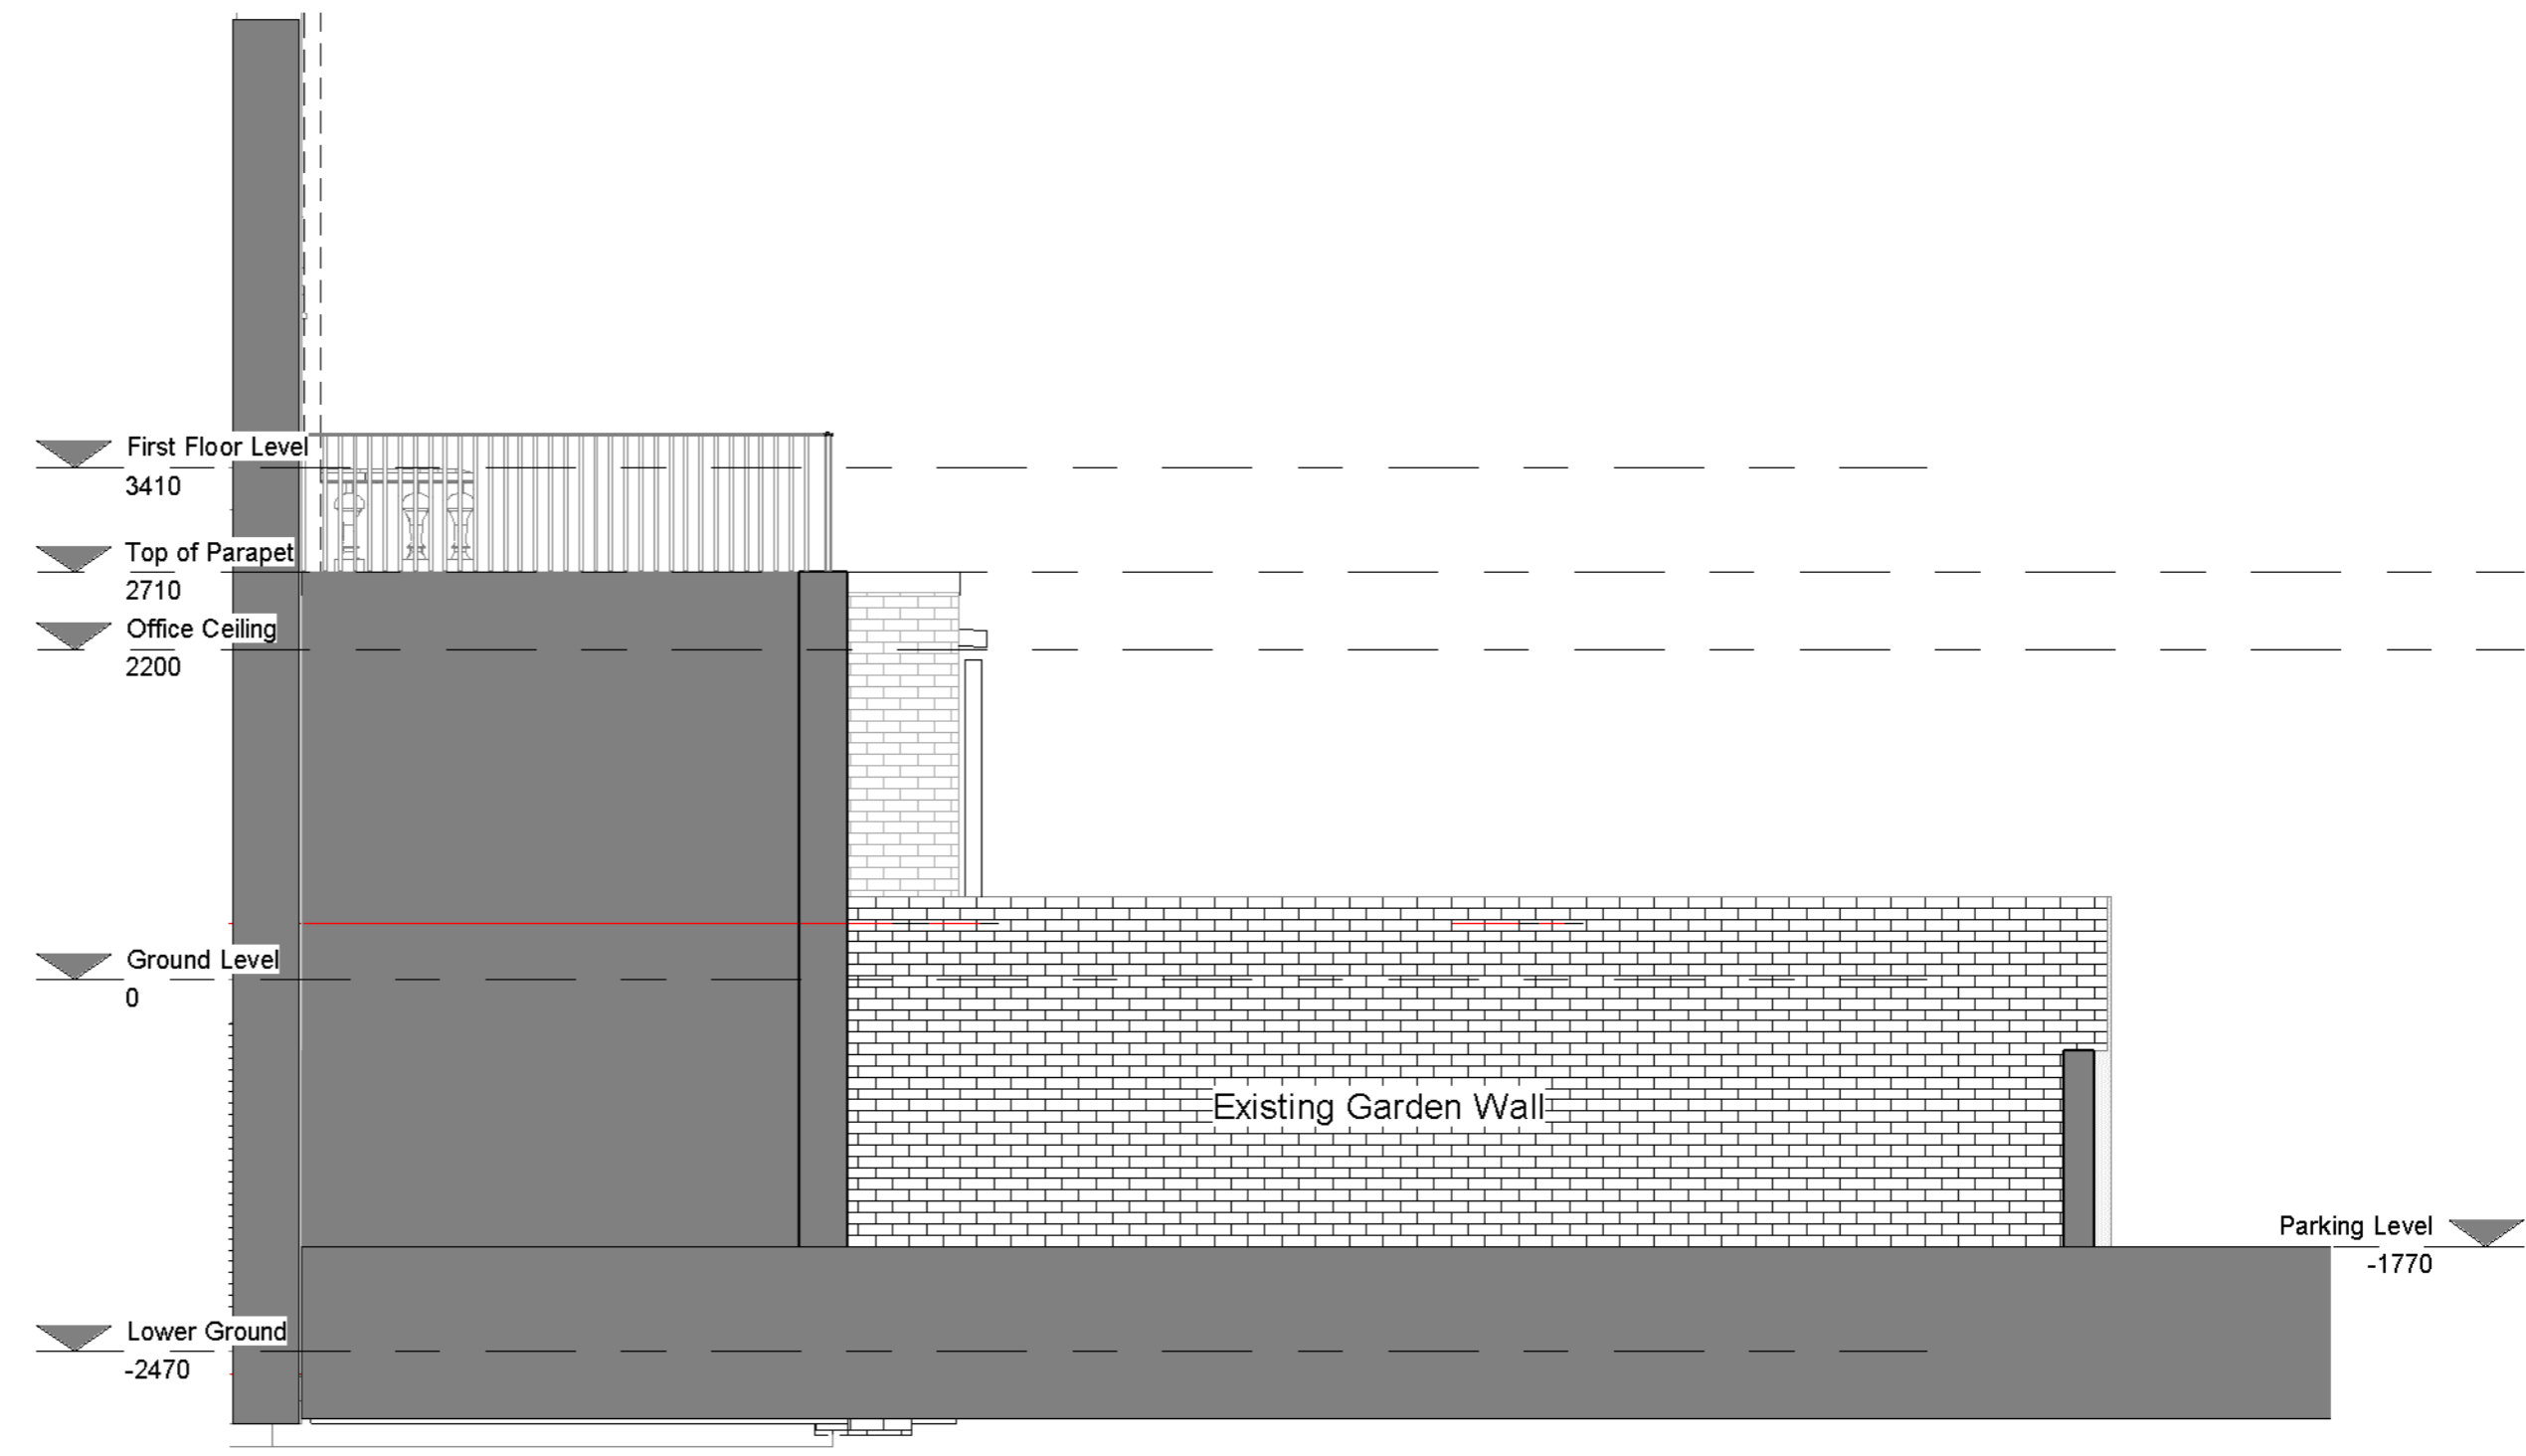

Sectional Elevation (as viewed from no 19)
1 : 50

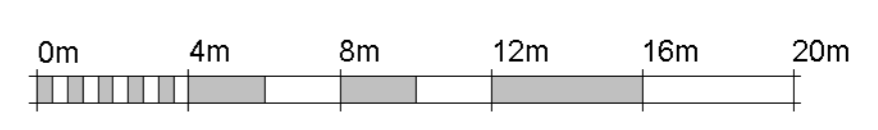

VISUAL SCALE 1:200 @ A1

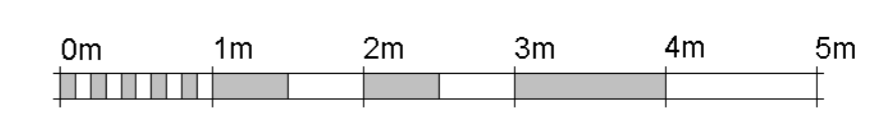

VISUAL SCALE 1:50 @ A1

STEPHEN WAX
ARCHITECTURE, PLANNING, PROJECT MANAGEMENT, DEVELOPMENT
2ND FLOOR, COMPASS HOUSE
PYNNALES CLOSE,
STANMORE, MIDDLESEX, HA7 4AF
TEL: 020 8954 6000
WWW.STEPHENWAXARCHITECTS.COM

Client Mr. P. Fraser	Site Address 21 Princess Road, London NW1 8JR	Date 05/05/15	Scale As Indicated
Title Proposed Sections & Block Plan			Sheet A1
Drawing SW276.05			Revision B
This drawing remains the property of Stephen Wax Architecture and cannot be copied or reproduced without prior written consent. Unless otherwise stated dimensions shown are in mm. All plans drawn at 900mm above finish floor level.			REVIT