

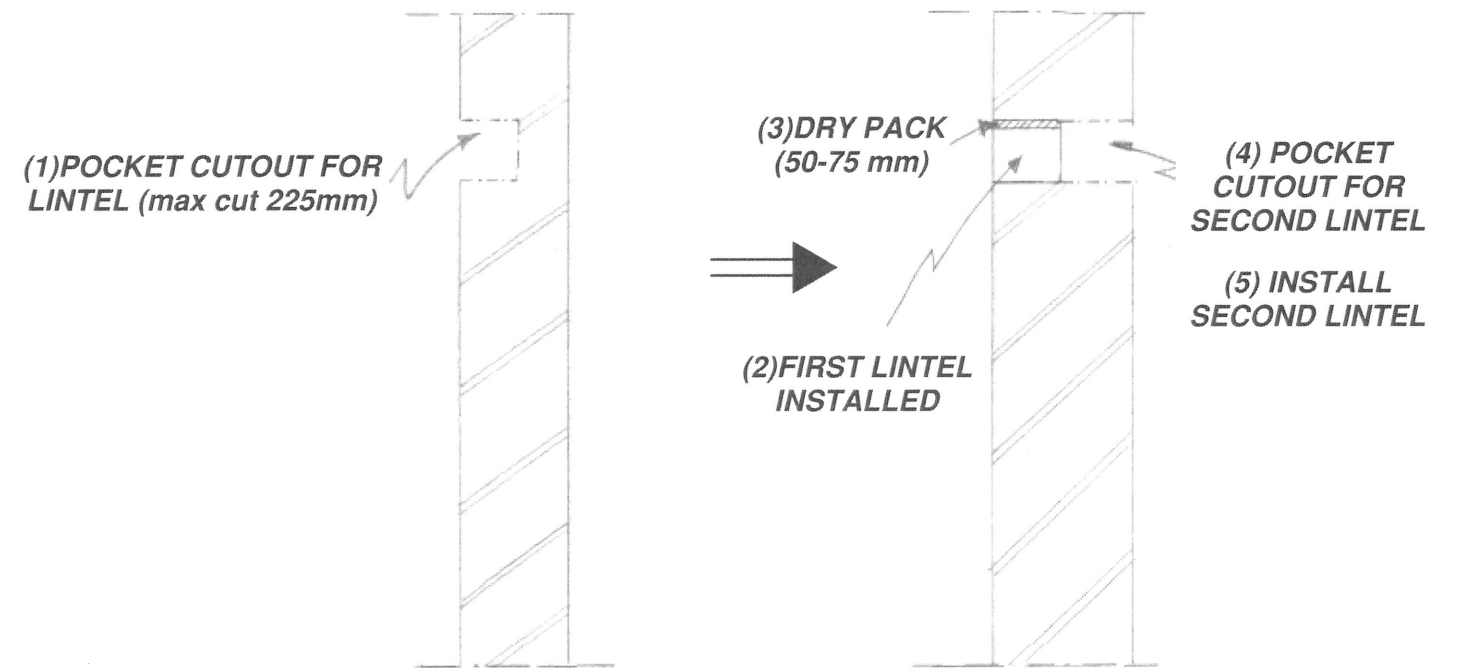
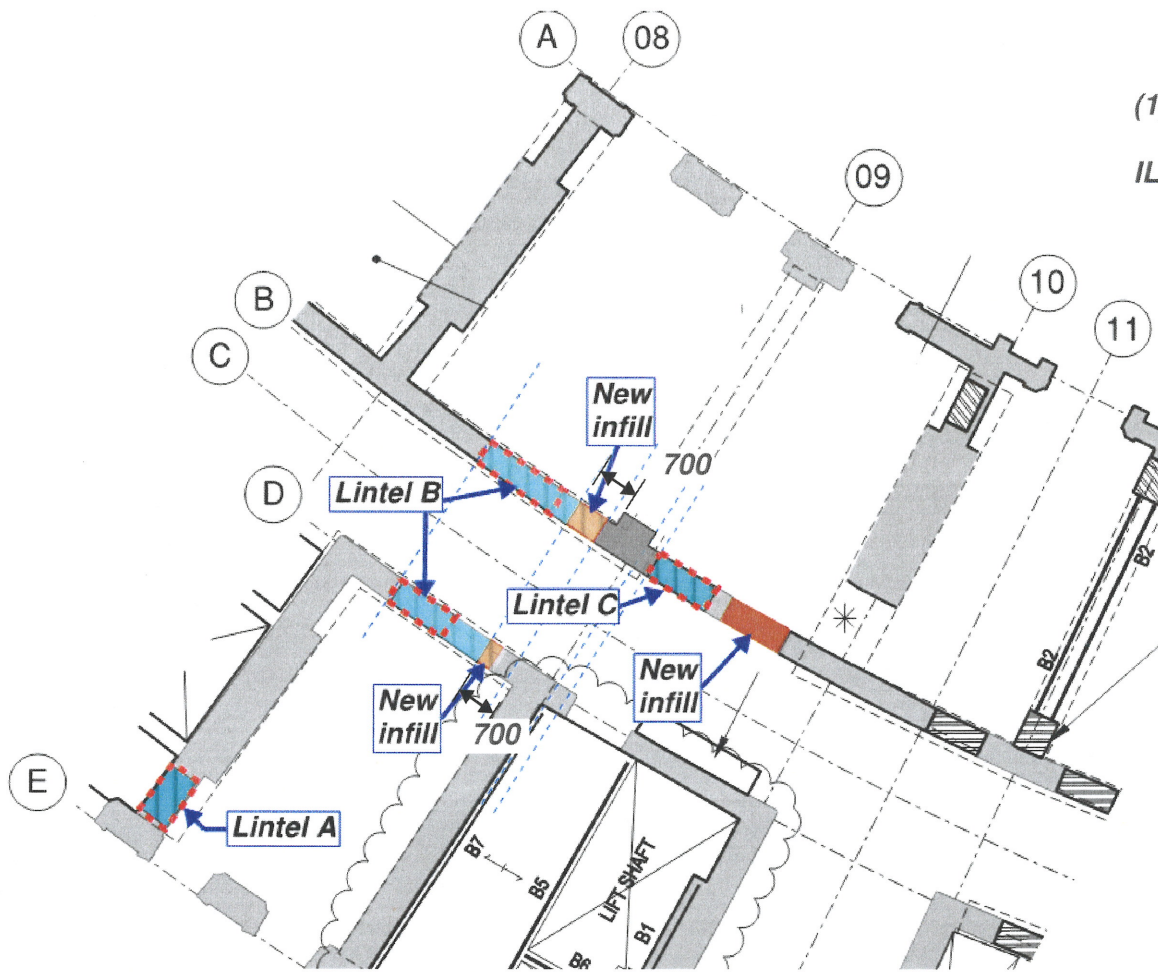


**Application Sequence for New Lintel C**

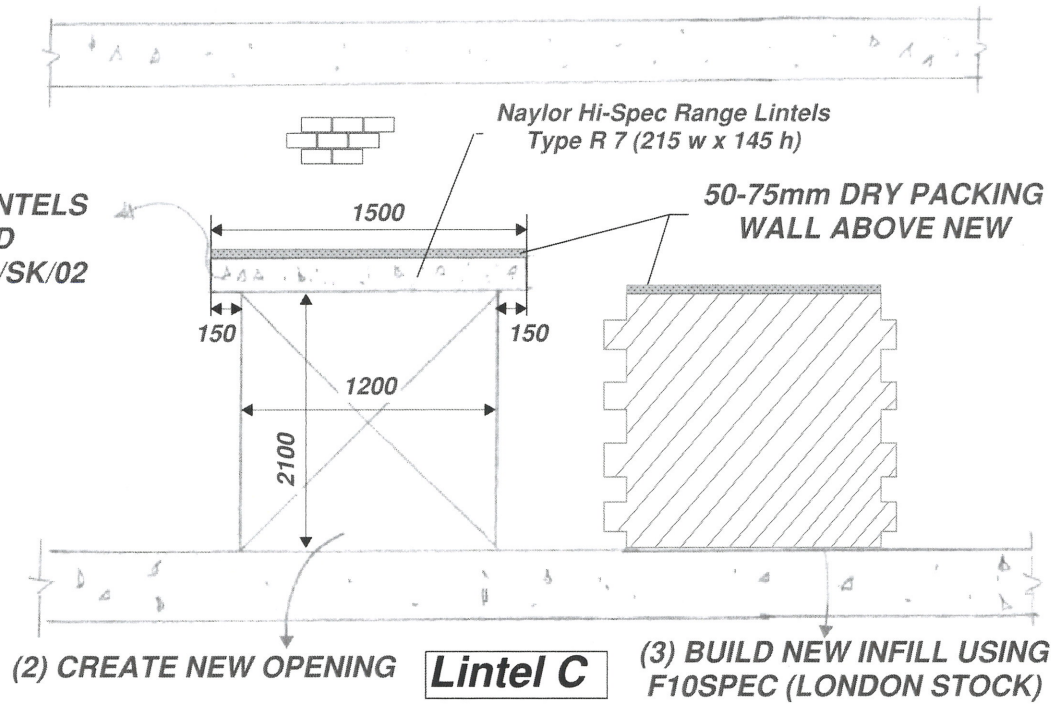

**Lintel Installation Sequence**

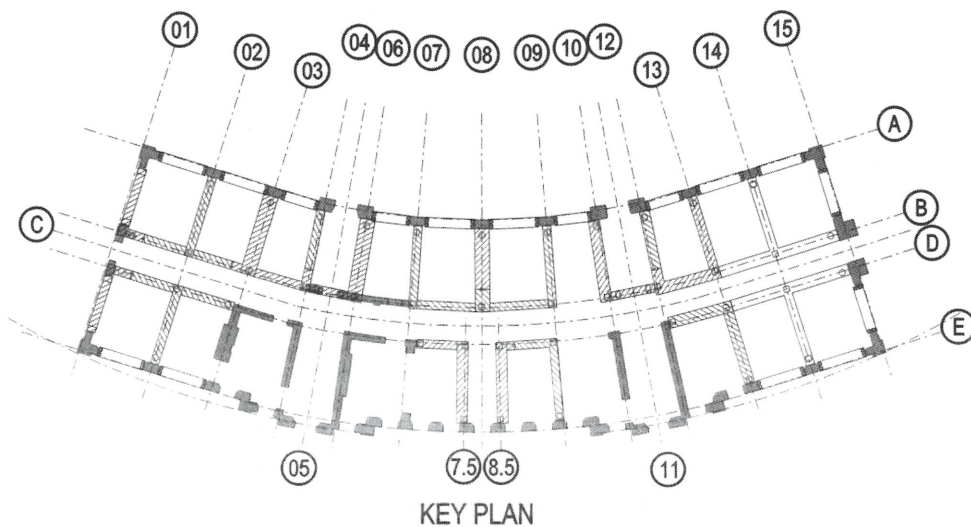

- NOTES:**
1. Do not scale from this drawing
  2. All dimensions in mm
  3. Lintel end bearing lengths included
  4. All dimensions to be confirmed on site



Project Title	GNH Refurbishment		
Project N°	1620000 717		
Sketch N°	S/SK/02		
Title	LINTELC & INSTALLATION		
Scale	N/A		
Eng:	Rev:	Date:	Checked:
UA		16/6/15	ucsc