



Project: GNH - Roof Terrace New Openings / Opening #1

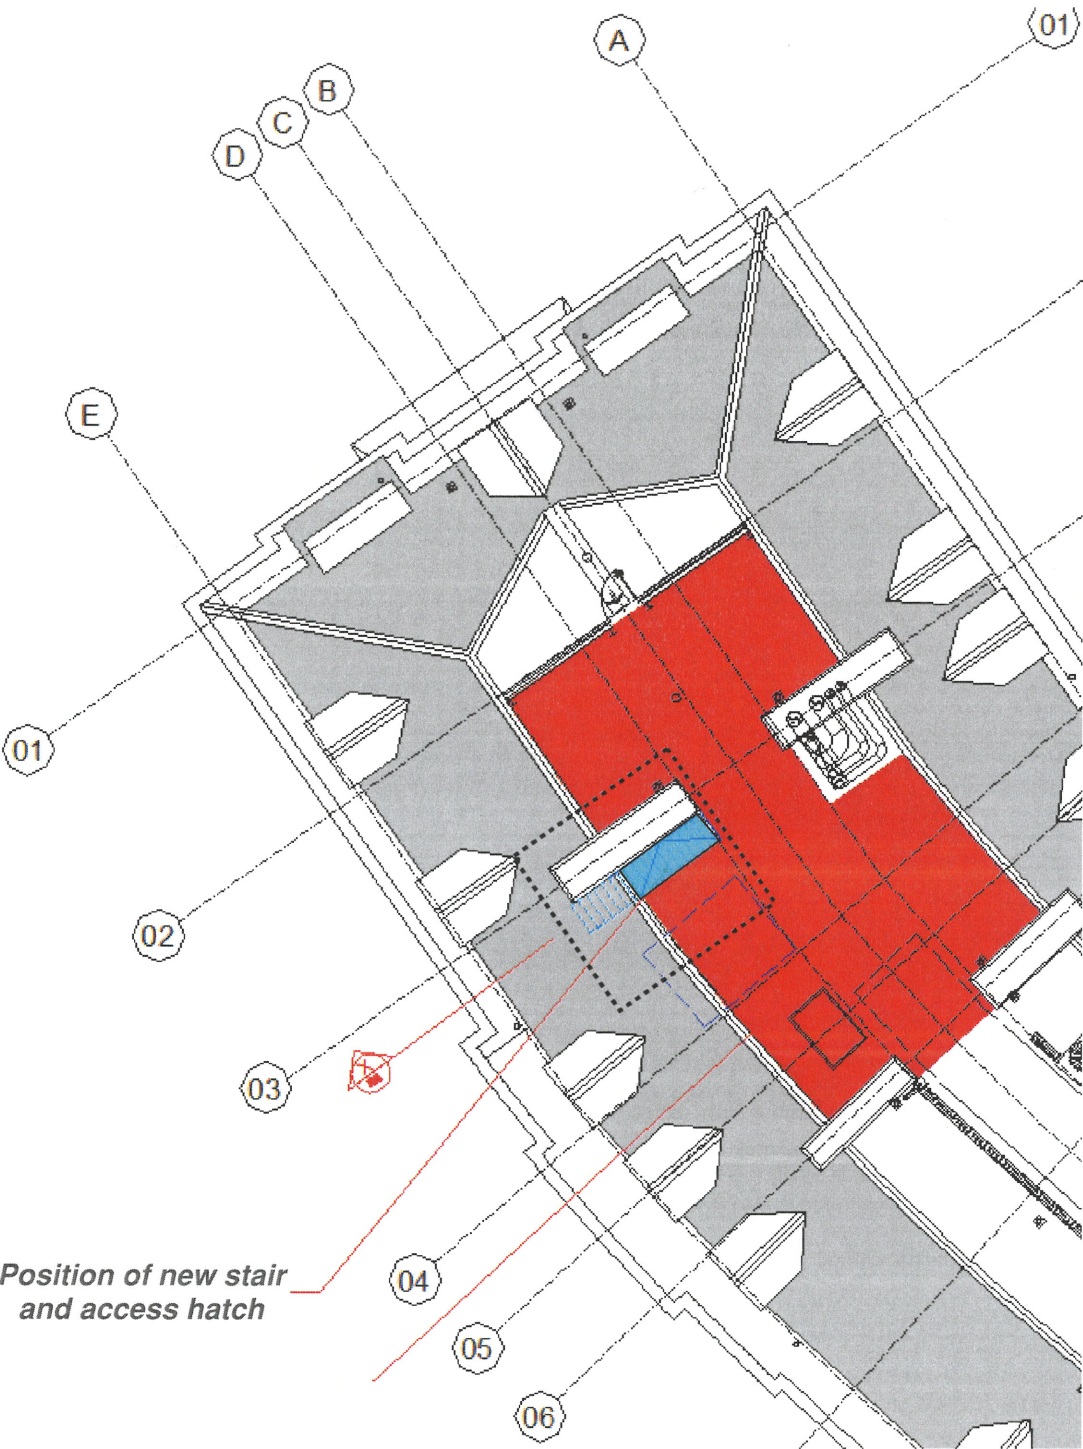


Position of new stair and access hatch

- NOTES:
- 1. Do not scale from this drawing
 - 2. All dimensions in mm
 - 3. Lintel end bearing lengths included
 - 4. All dimensions to be confirmed on site

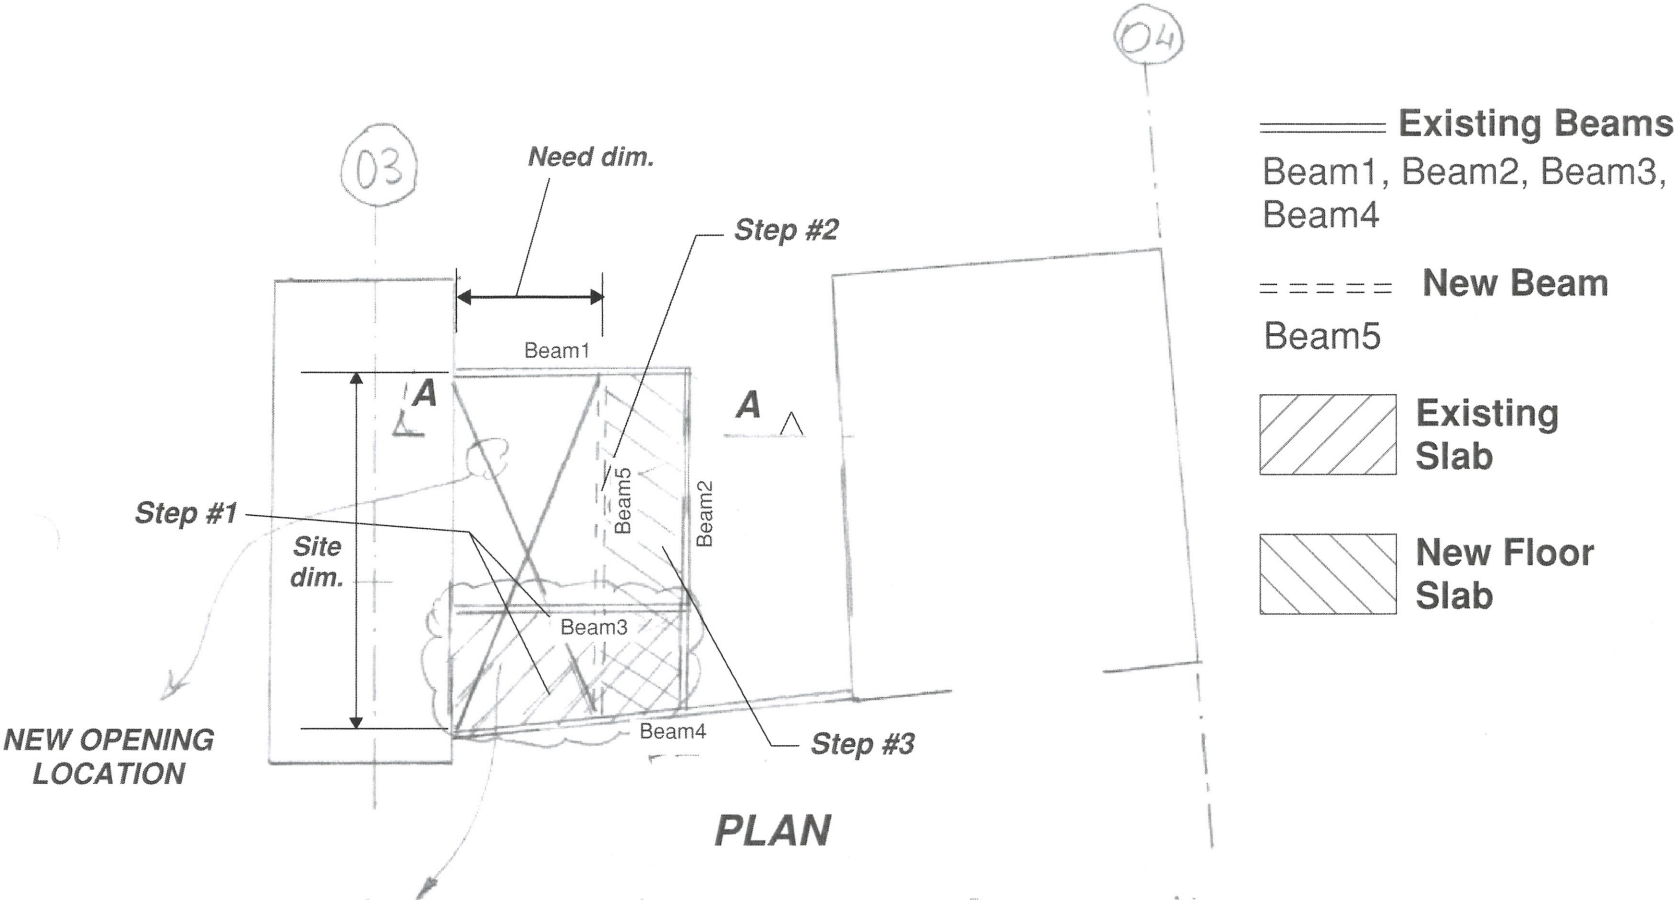

CONSTRUCTION SEQUENCE

1. Remove existing trimmer beam Beam3 and floor slab
2. Install new trimmer beam Beam5 same as existing Beam2 (254x102x25xUB25 GRADE 275) and connection to ULS loads (30 kN).
3. Install new 150mm thick RH1 SMD floor decking 1mm gauge or approved. A252 mesh with 25mm cover concrete grade to be 30.

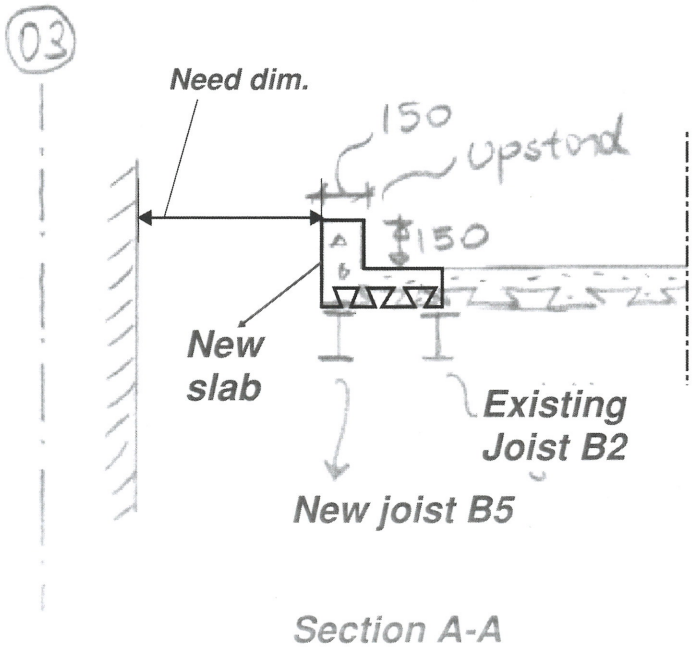

RAMBOLL

Project Title	GNH Refurbishment		
Project N°	1620000717		
Sketch N°	S/SK/03		
Title	Roof Opening #1		
Scale	N/A		
Eng:	Rev:	Date:	Checked:
UA		16/6/15	Uset