
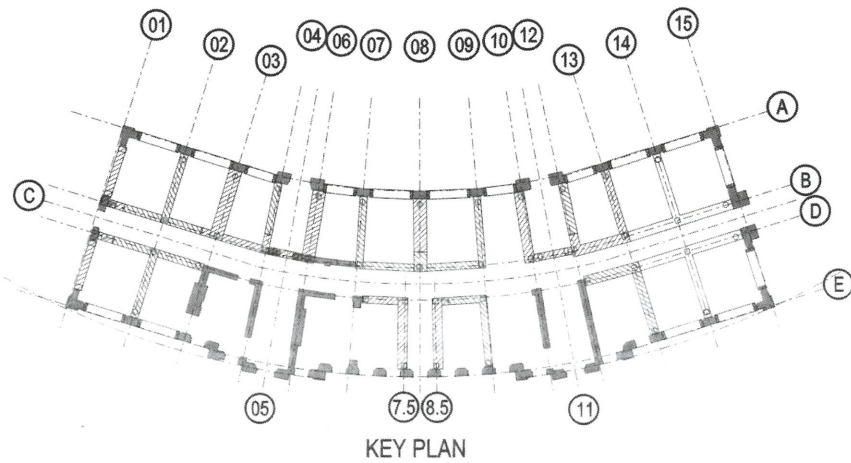


Project: GNH - Roof Terrace New Openings / Opening #2

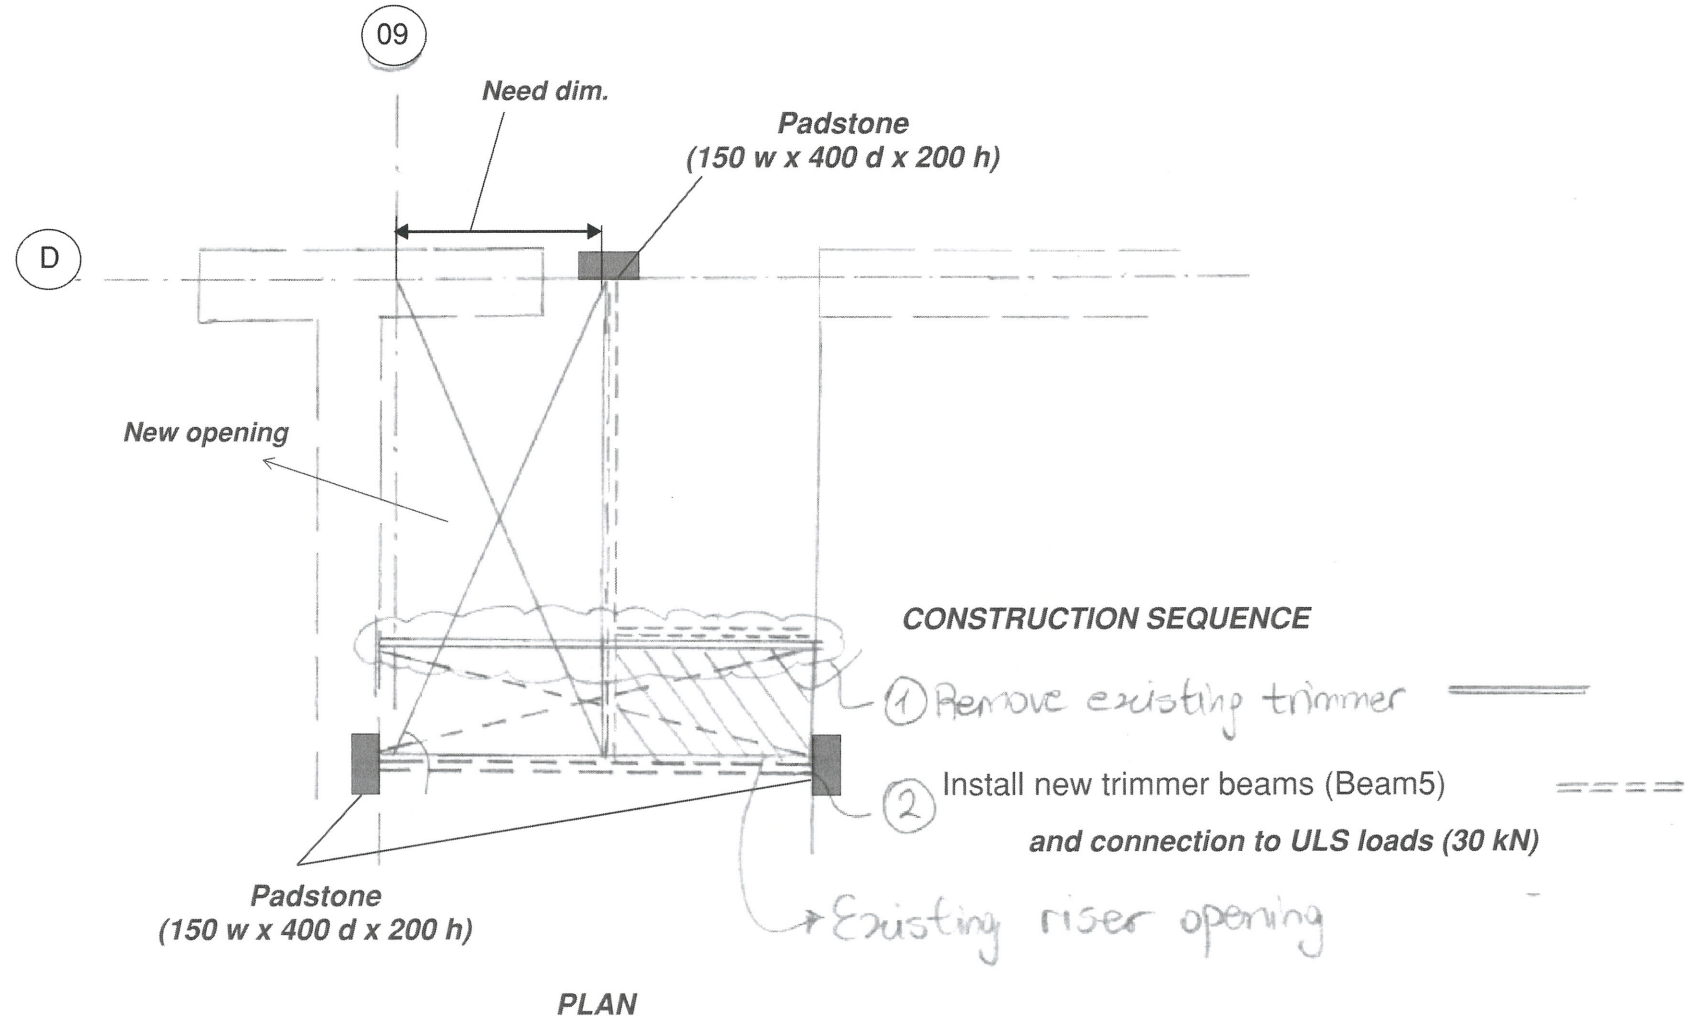

- NOTES:**
1. Do not scale from this drawing
 2. All dimensions in mm
 3. Lintel end bearing lengths included
 4. All dimensions to be confirmed on site

RAMBOLL

Project Title	GNH Refurbishment		
Project N°	1620000717		
Sketch N°	S/SK/04		
Title	Roof opening #2		
Scale	N/A		
Eng:	Rev:	Date:	Checked:
UA		16/6/15	[Signature]