




01 Existing Location Plan
Scale 1:1250@A3

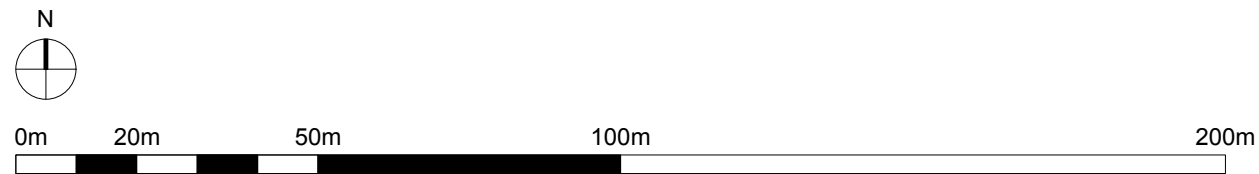

Revisions		
P1	020715	Planning application

Information contained within this drawing is the sole copyright of TA Ltd and is not to be reproduced without express permission. No implied licence exists. This drawing not to be used for land transfer or valuation purposes. Do not scale from this drawing. All dimensions & levels are to be checked on site by the contractor. Issued for purposes indicated only. Drawing errors and omissions to be reported to the architect.

Client	Toby and Carla	Enric Torner
Project	Fitzroy Road NW1 8TU	enrictorner@icloud.com 07577016437
Drawing Title	Location Plan	Status Planning
Scale	1:1250 @ A3	Drawn ET
Drwg. No. & Revision	Fitz-S01-P1	Checked AD
		Date Jun '15