




01 EXISTING ELEVATION
1:50 @ A1, 1:100 @ A3

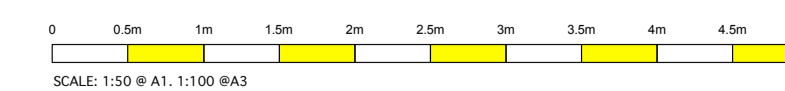

PLANNING

REVISION	DATE	ISSUE
*	01/07/15	TO LONDON BOROUGH OF CAMDEN

NOTE: ALL DRAWINGS BASED ON SURVEY. UPB DOES NOT ACCEPT RESPONSIBILITY FOR THE ACCURACY OF THE DRAWINGS AND CANNOT ACCEPT LIABILITY FOR ANY PROBLEMS IN THE DESIGN AND CONSTRUCTION OF 70 CARYSFORT CAUSED BY THEM.
DO NOT SCALE FROM DRAWING. VERIFY ALL DIMENSIONS ON SITE.

Copyright: Urban Projects Bureau. All rights reserved.

REVISION	DATE	ISSUE	REV
*	01/07/15	PLANNING	*

DO NOT SCALE FROM THIS DRAWING - VERIFY ALL DIMENSIONS ON SITE

PROJECT: 0042_17 Chesterford Gardens
TITLE: Existing Elevation
CLIENT: Mike Daniltsev
SCALE: 1:50 @ A1 1:100 @ A3
DATE CREATED: 15/06/15
DRAWN: NVBL
DRAWING: UPB_0042_1.11_EXISTING_ELEVATION

