


notes

The ownership of the copyright of this drawing is retained by the architect whose consent must be obtained before any use or reproduction of the drawing or part thereof can be made. This drawing should be read in conjunction with all other relevant documentation

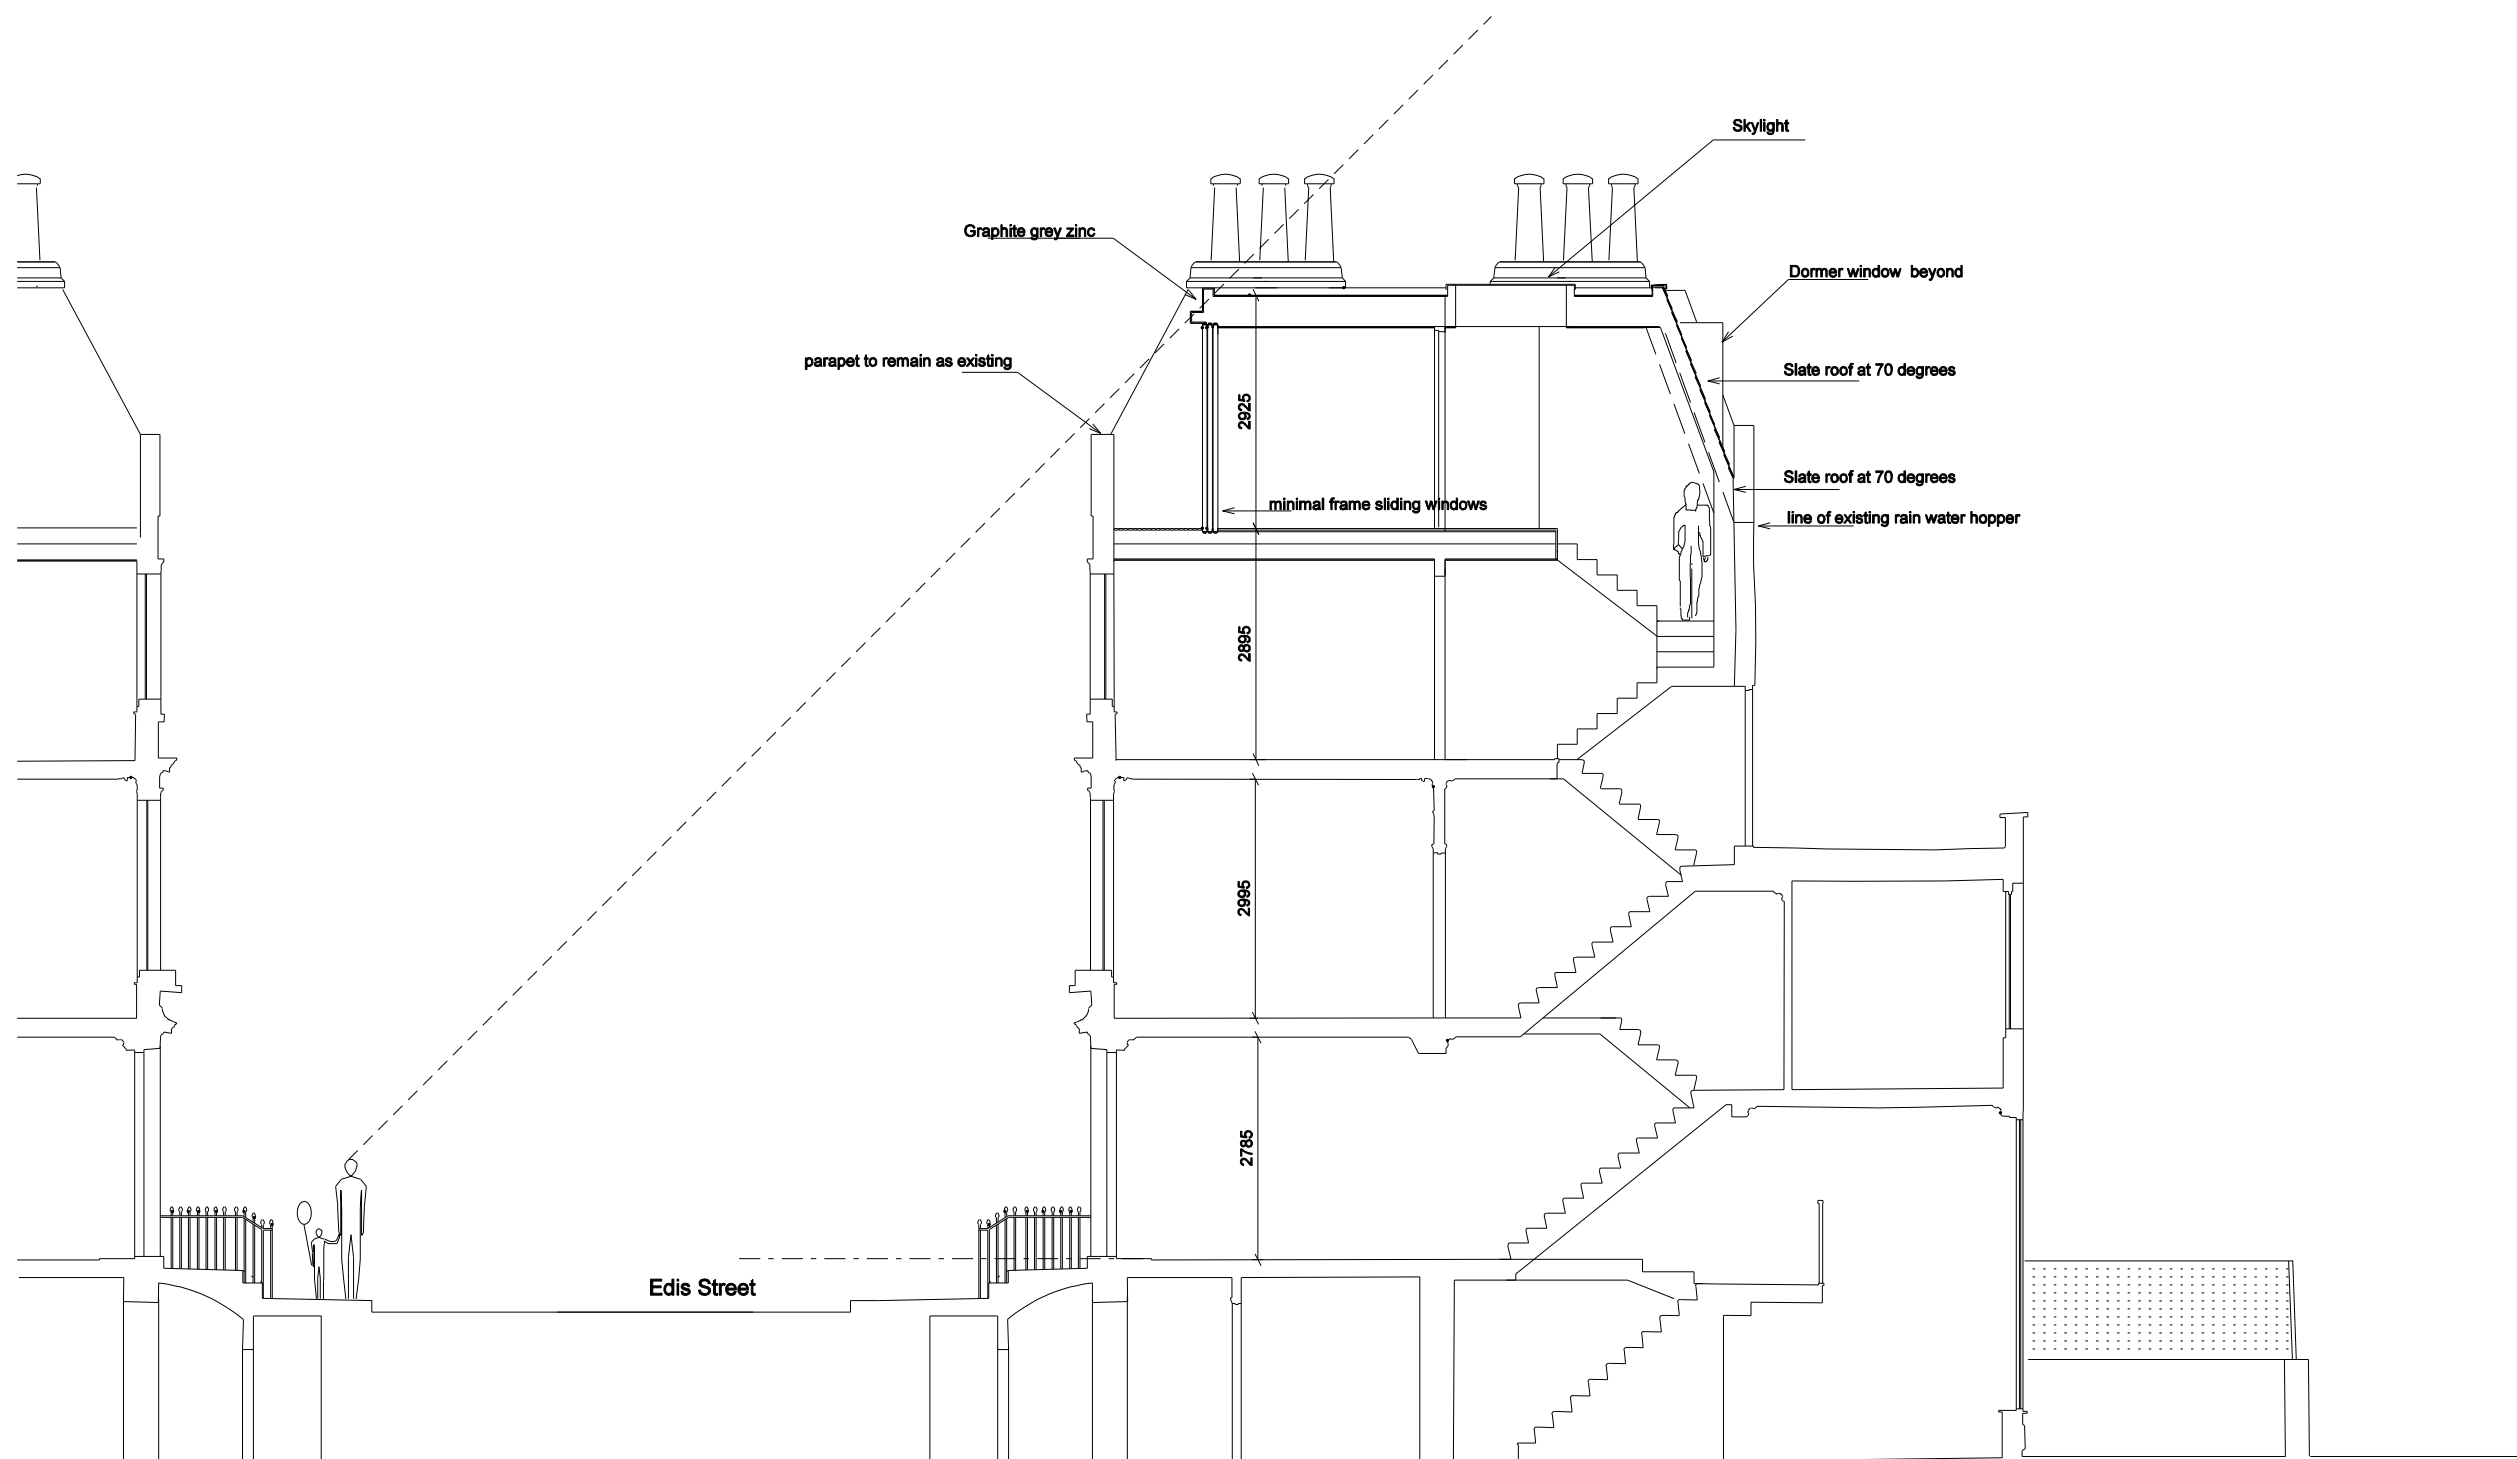

PROPOSED SECTION - BB

rev	date	amendment
B	02.07.2015	Skylight added
A	30.06.2015	Planning
/	11.05.2015	Planning

project 17 Edis Street

scale


1:100 @ A3

drawing

Proposed Section BB

drawing no

PL - 321 B

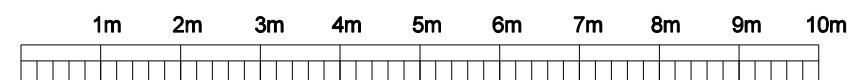

Paul+O Architects Ltd

unit 8, 73 maygrove road  
west hampstead  
london nw6 2eg  
t/f +44 020 7604 3818

www.paul-o-architects.com