


REVISIONS

Rev.	Date	By
-	-	-

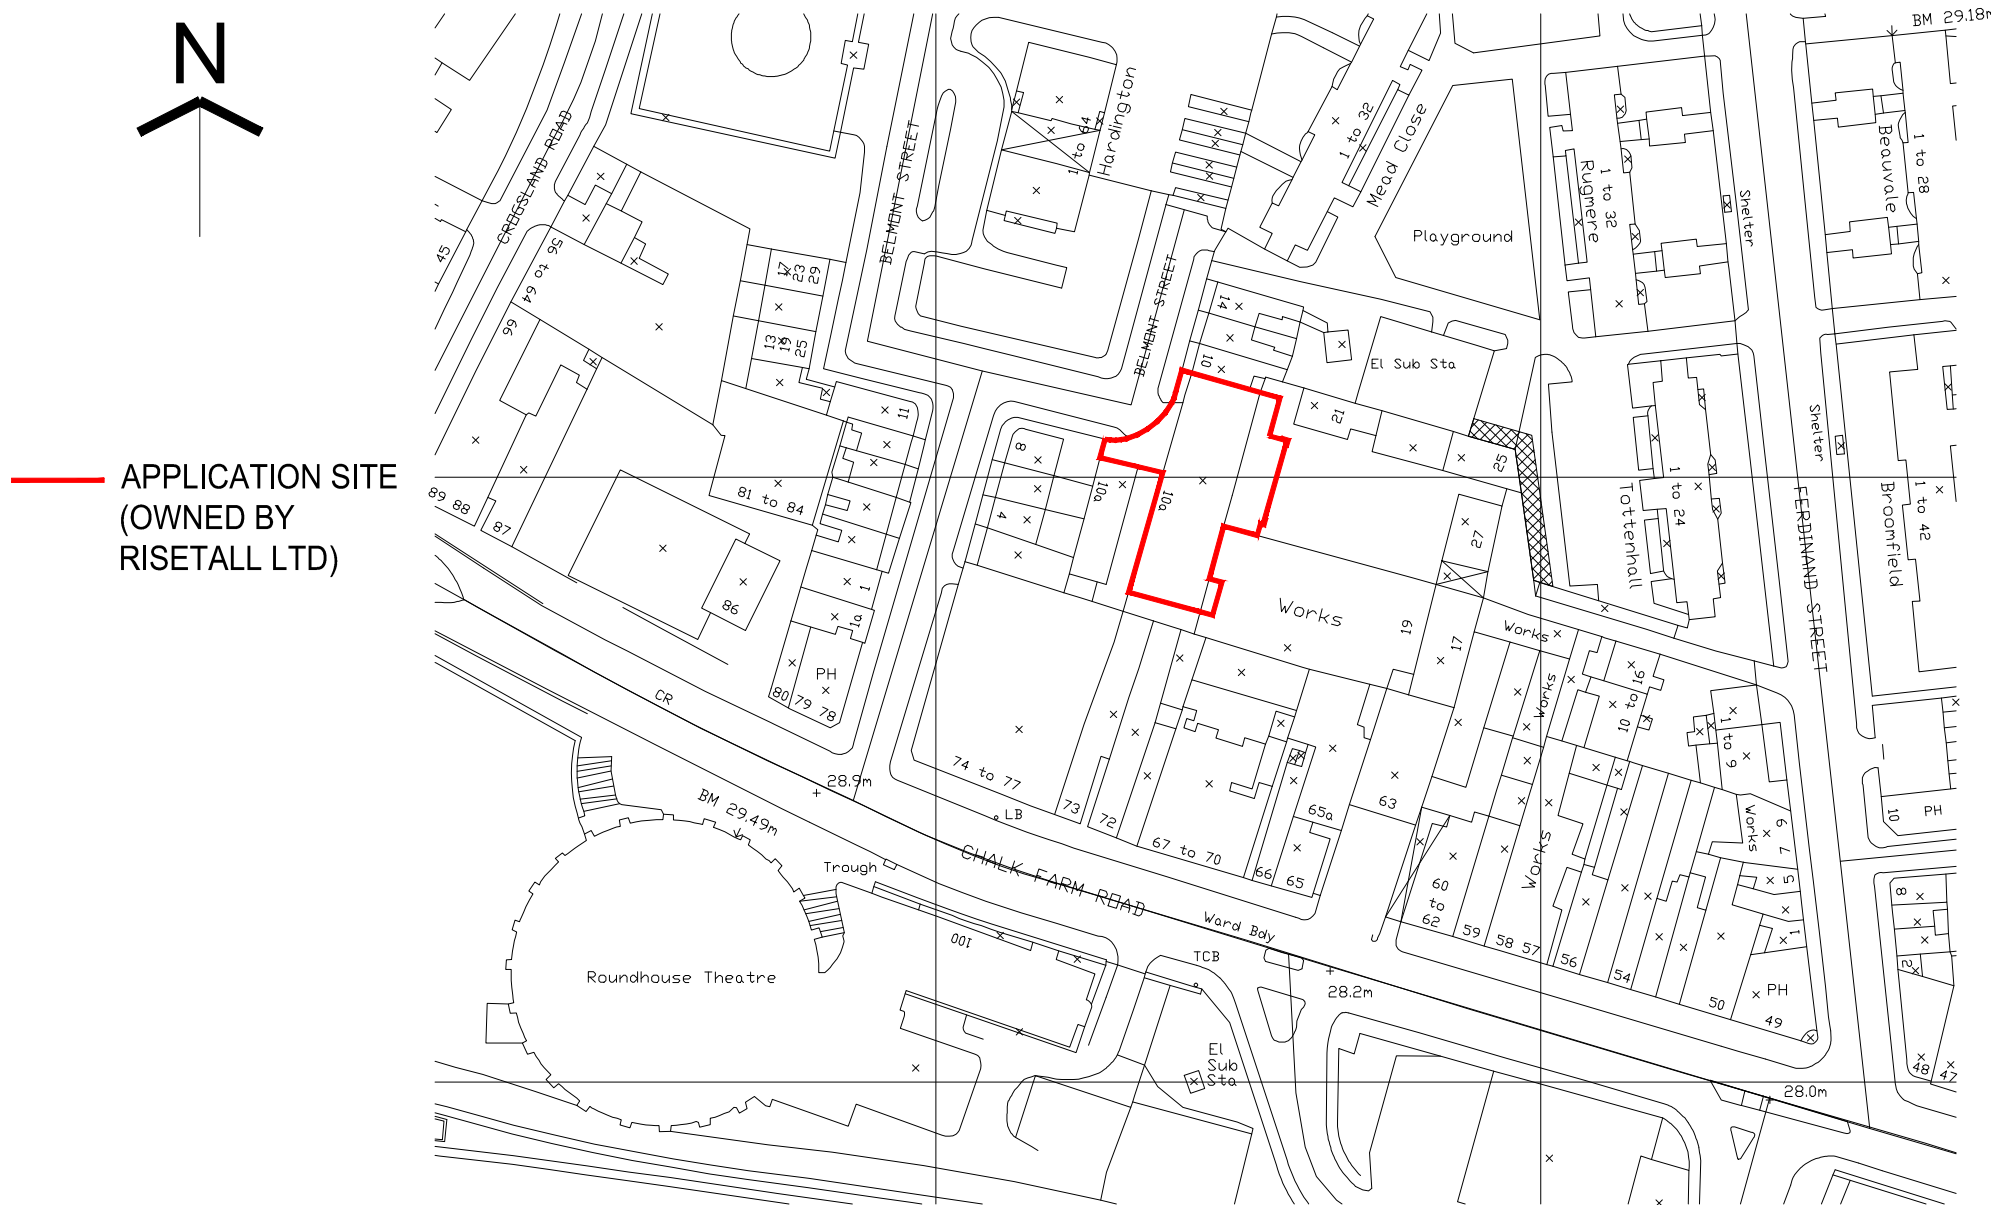


Crown Copyright. All rights reserved. Licence Number 100020449
Scale 1:1250

EXISTING SITE LOCATION MAP

PLANNING APPLICATION

ALL DIMENSIONS TO BE CHECKED ON SITE
WORK TO FIGURED DIMENSIONS ONLY
REPORT DISCREPANCIES TO THE ARCHITECT
AT ONCE BEFORE PROCEEDING

Contemporary Design Solutions

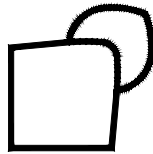

46 Great Marlborough Street
London
W1F 7JW
Telephone: 020 7494 8000 Fax: 020 7494 4944

Client

RISETALL LTD

Project Title

Additional Steel Pergolas on 5th and 7th Floors,
10A Belmont Street, LONDON NW1

Drawing Title

Existing Site Location Plan

Scale 1:1250@A1, 1:2500@A3 Date July 2015

Drawn	LV	Checked	
Drawing No.		Rev.	

150630-A(SO)001

-

CAD plot date: 02 Jul 2015 - 05:07pm