




DETAIL 1

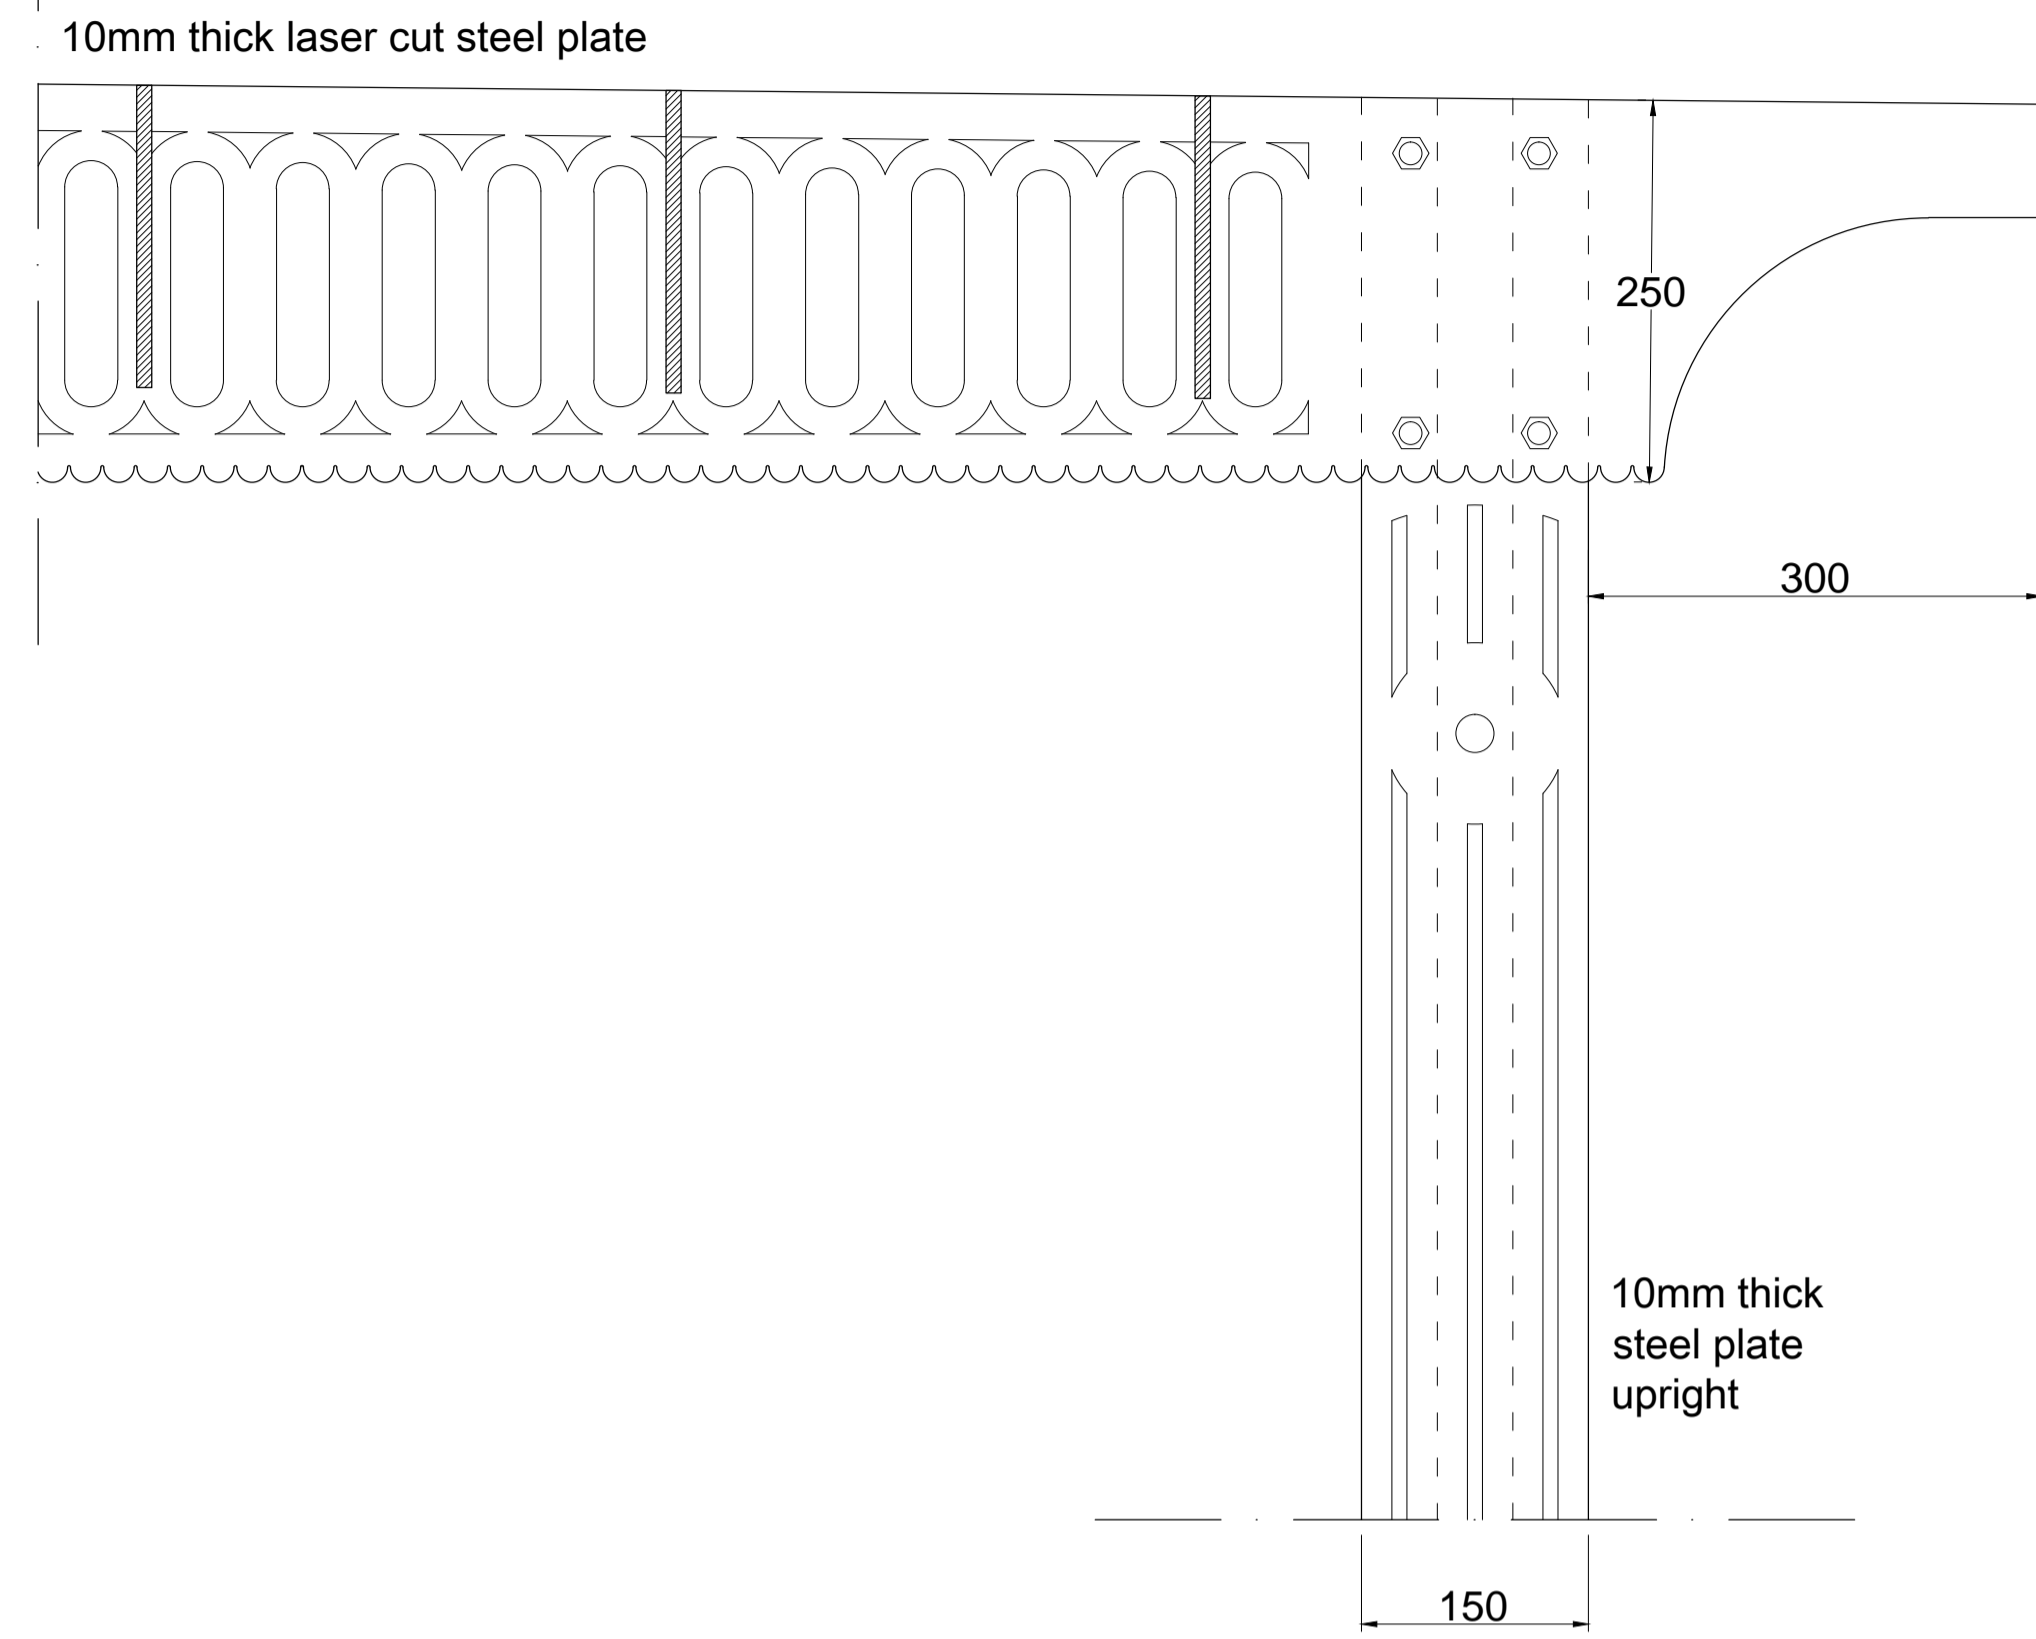


DETAIL 2

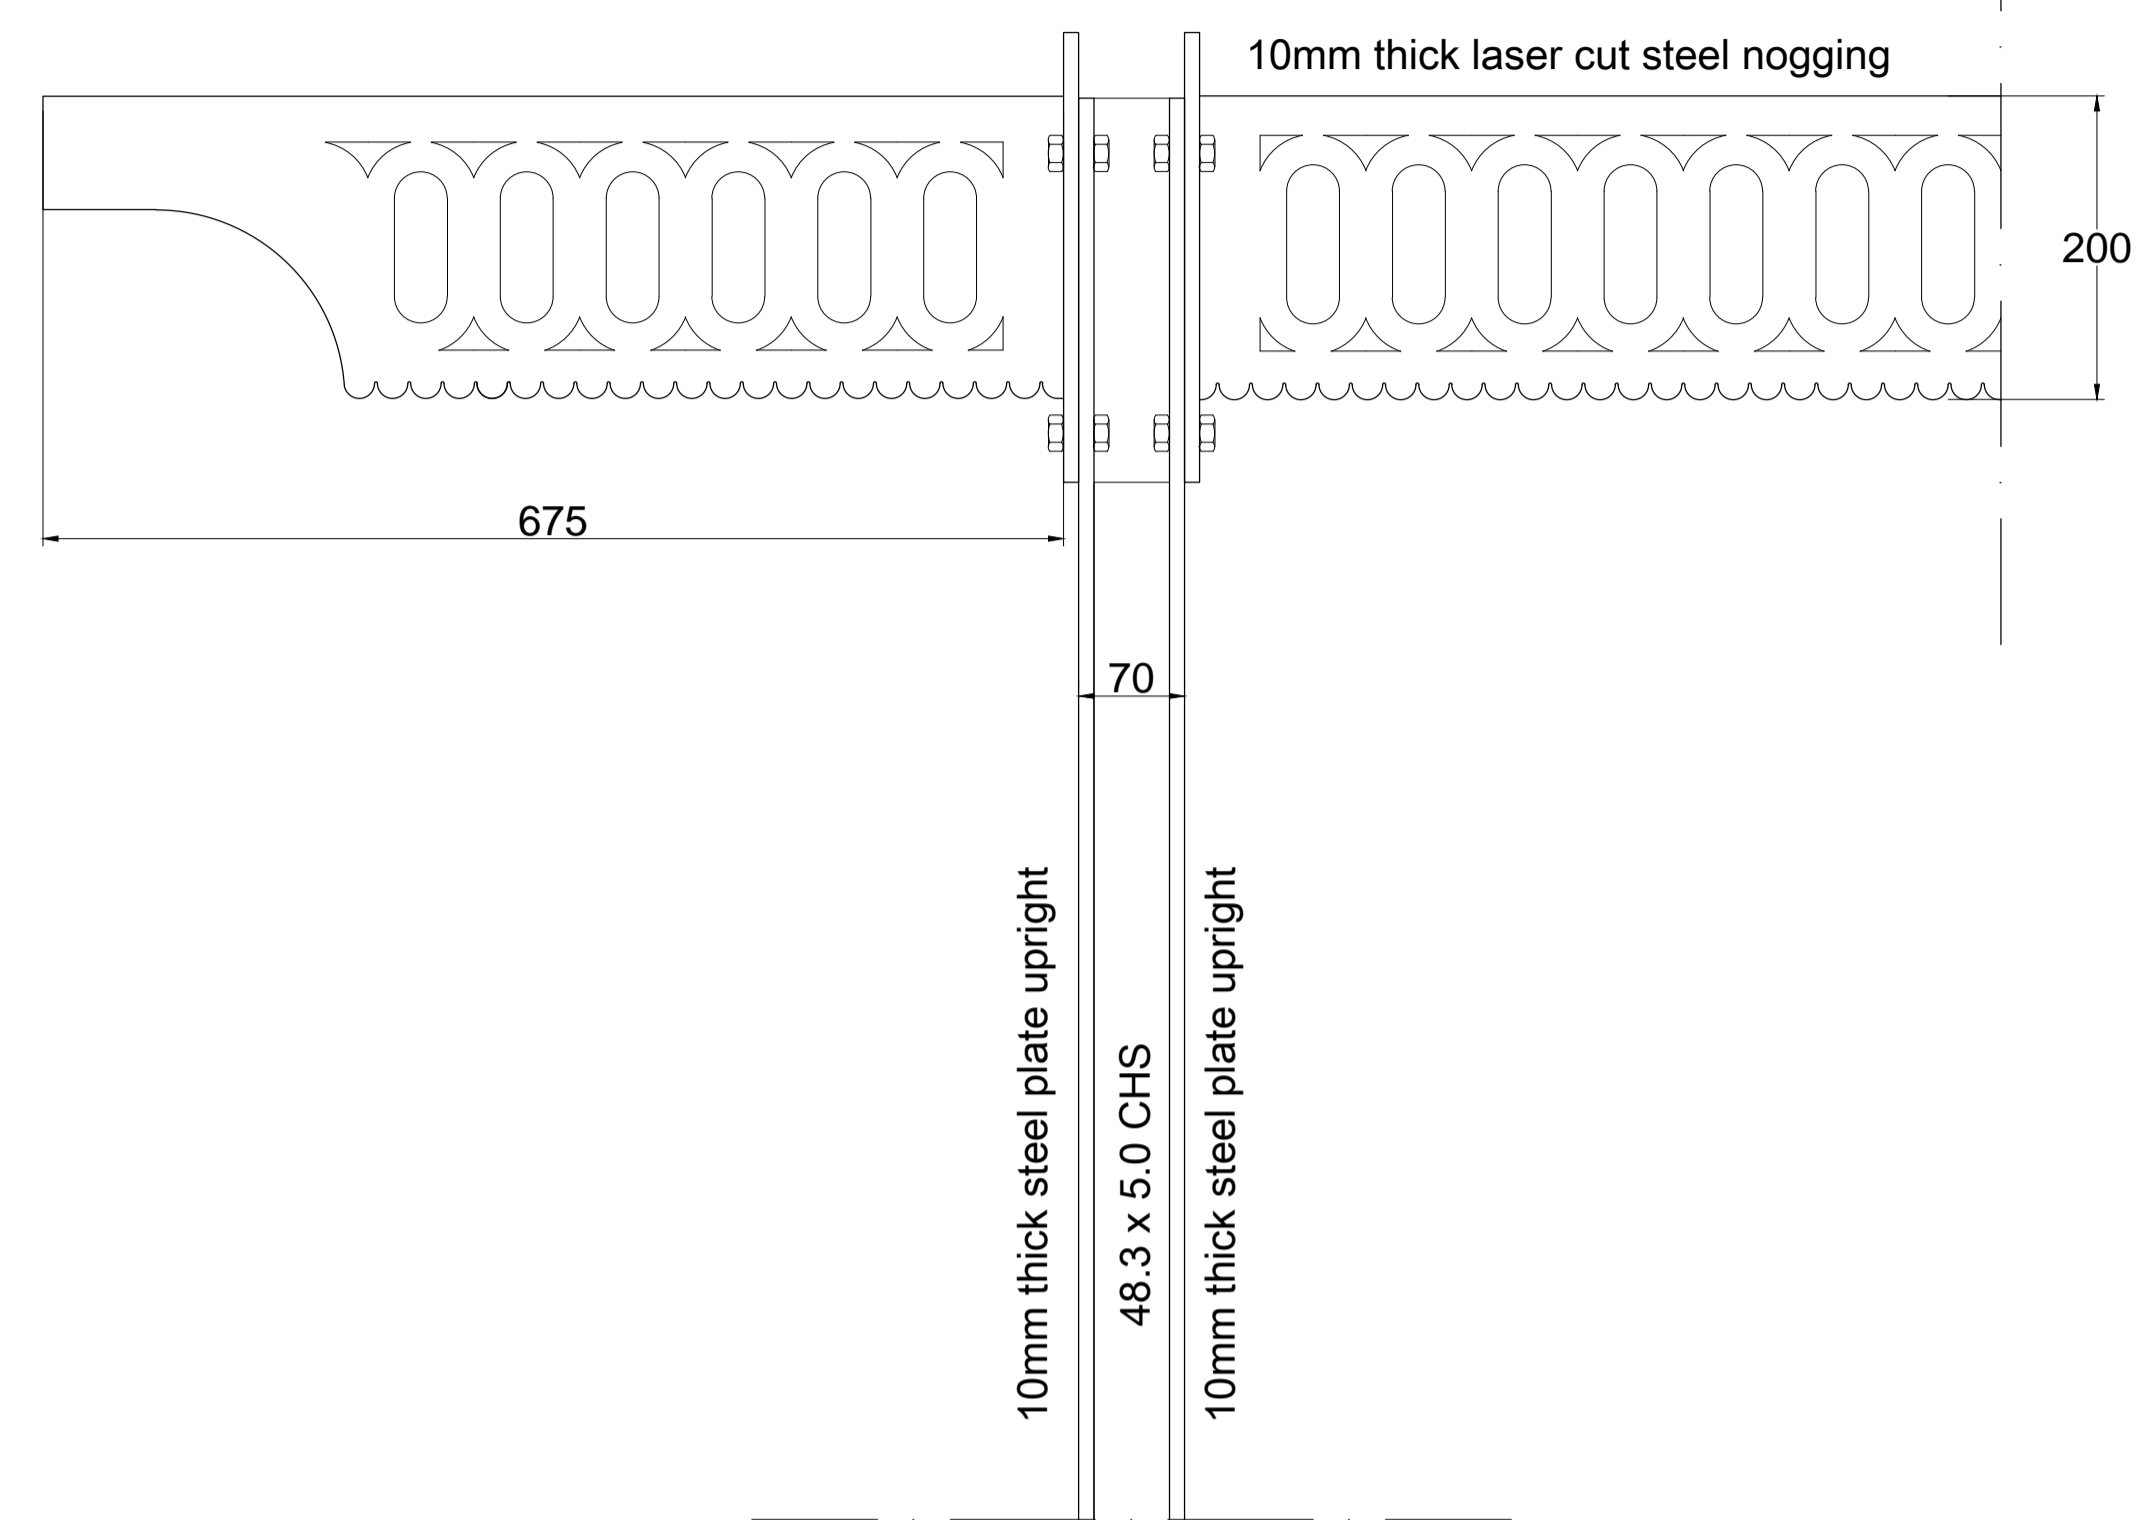

DETAIL 3

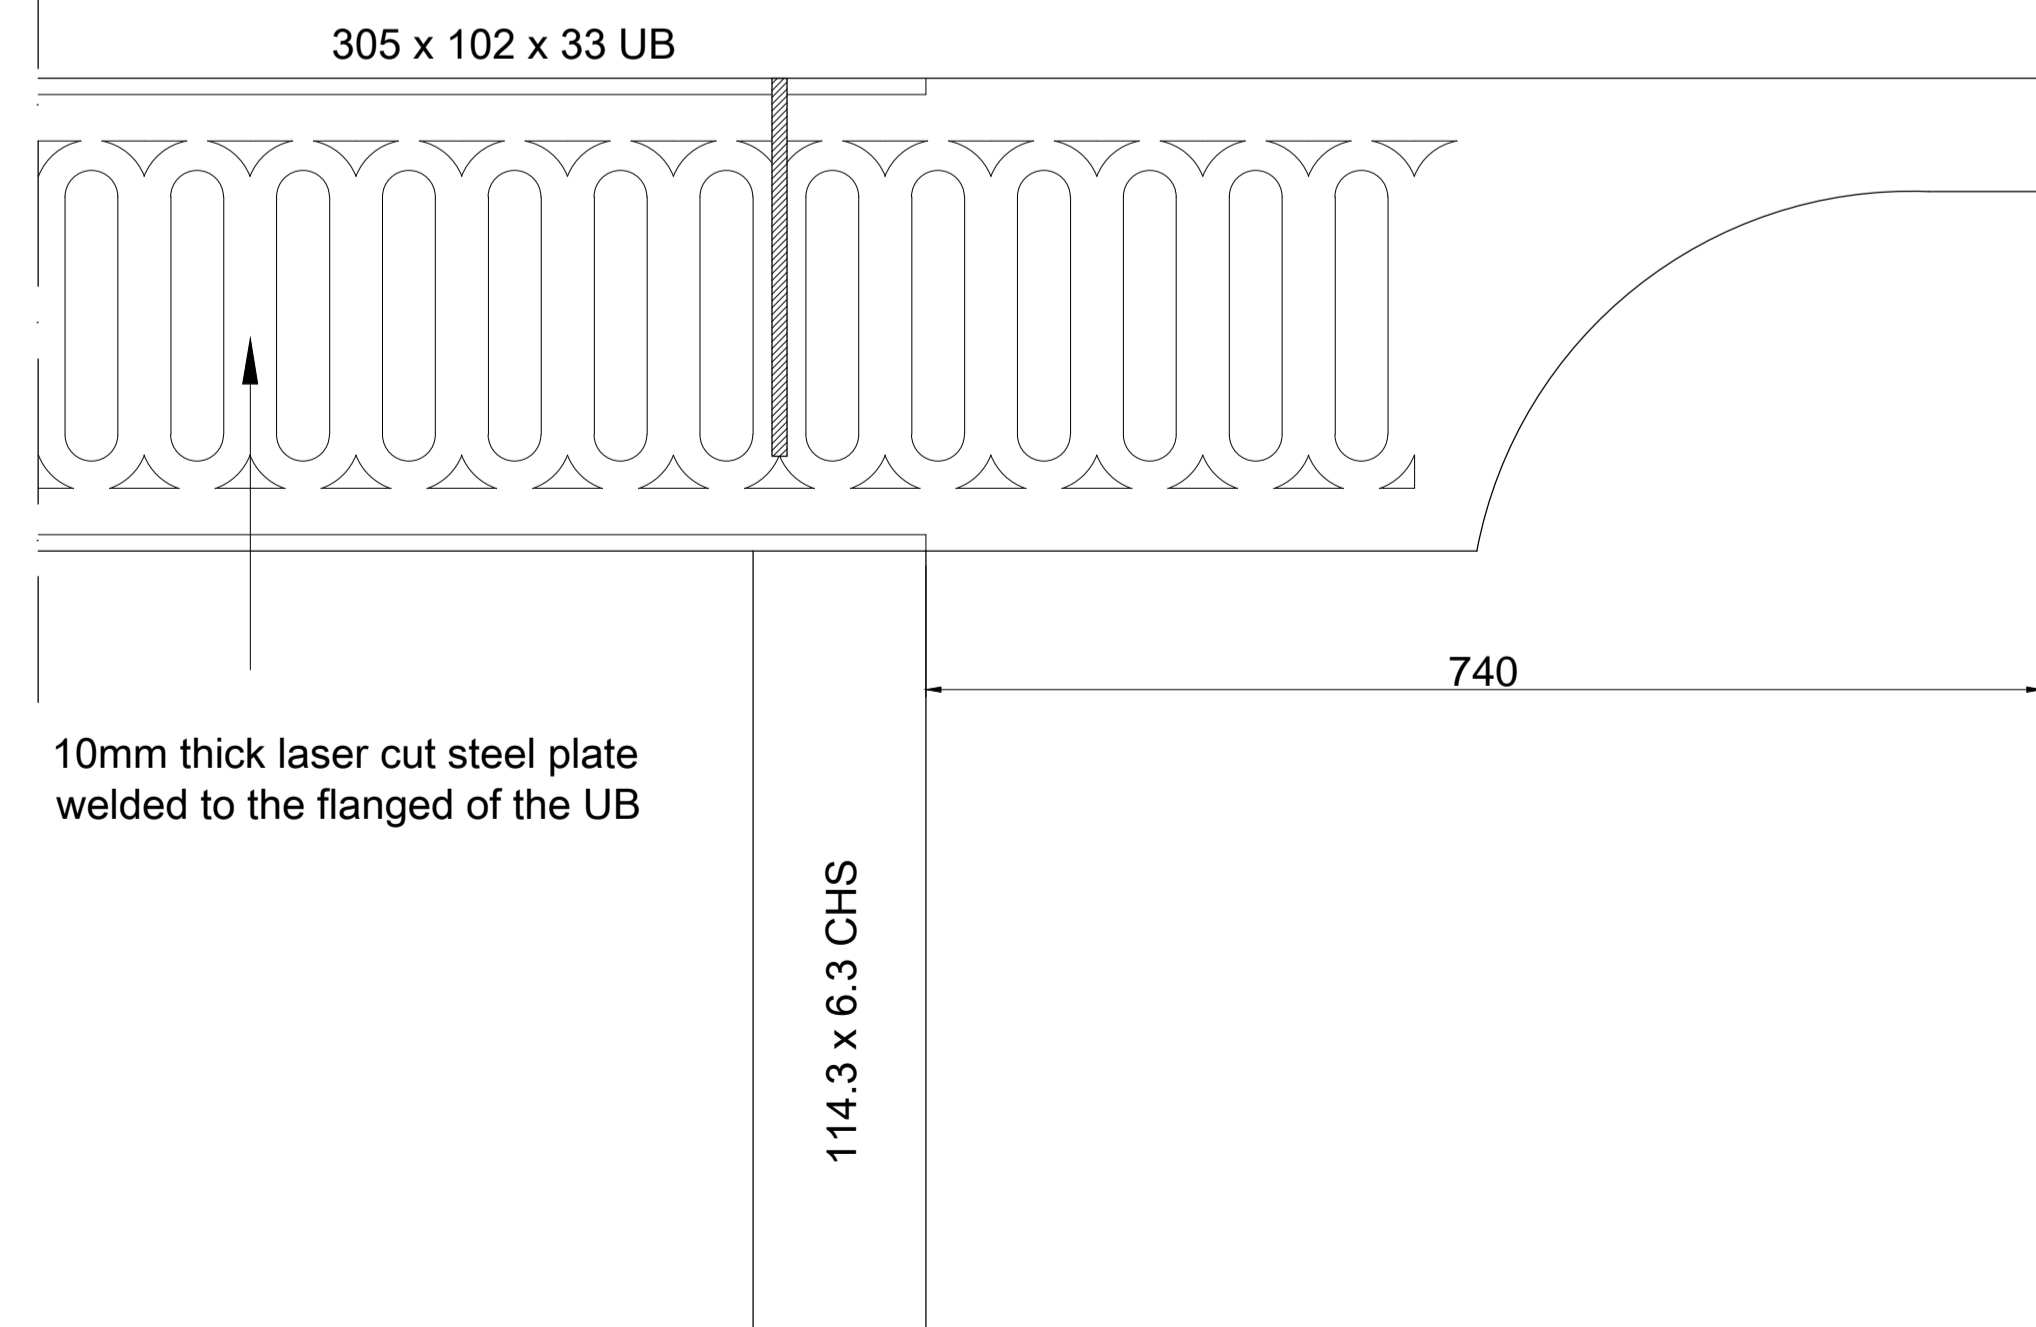

DETAIL 4

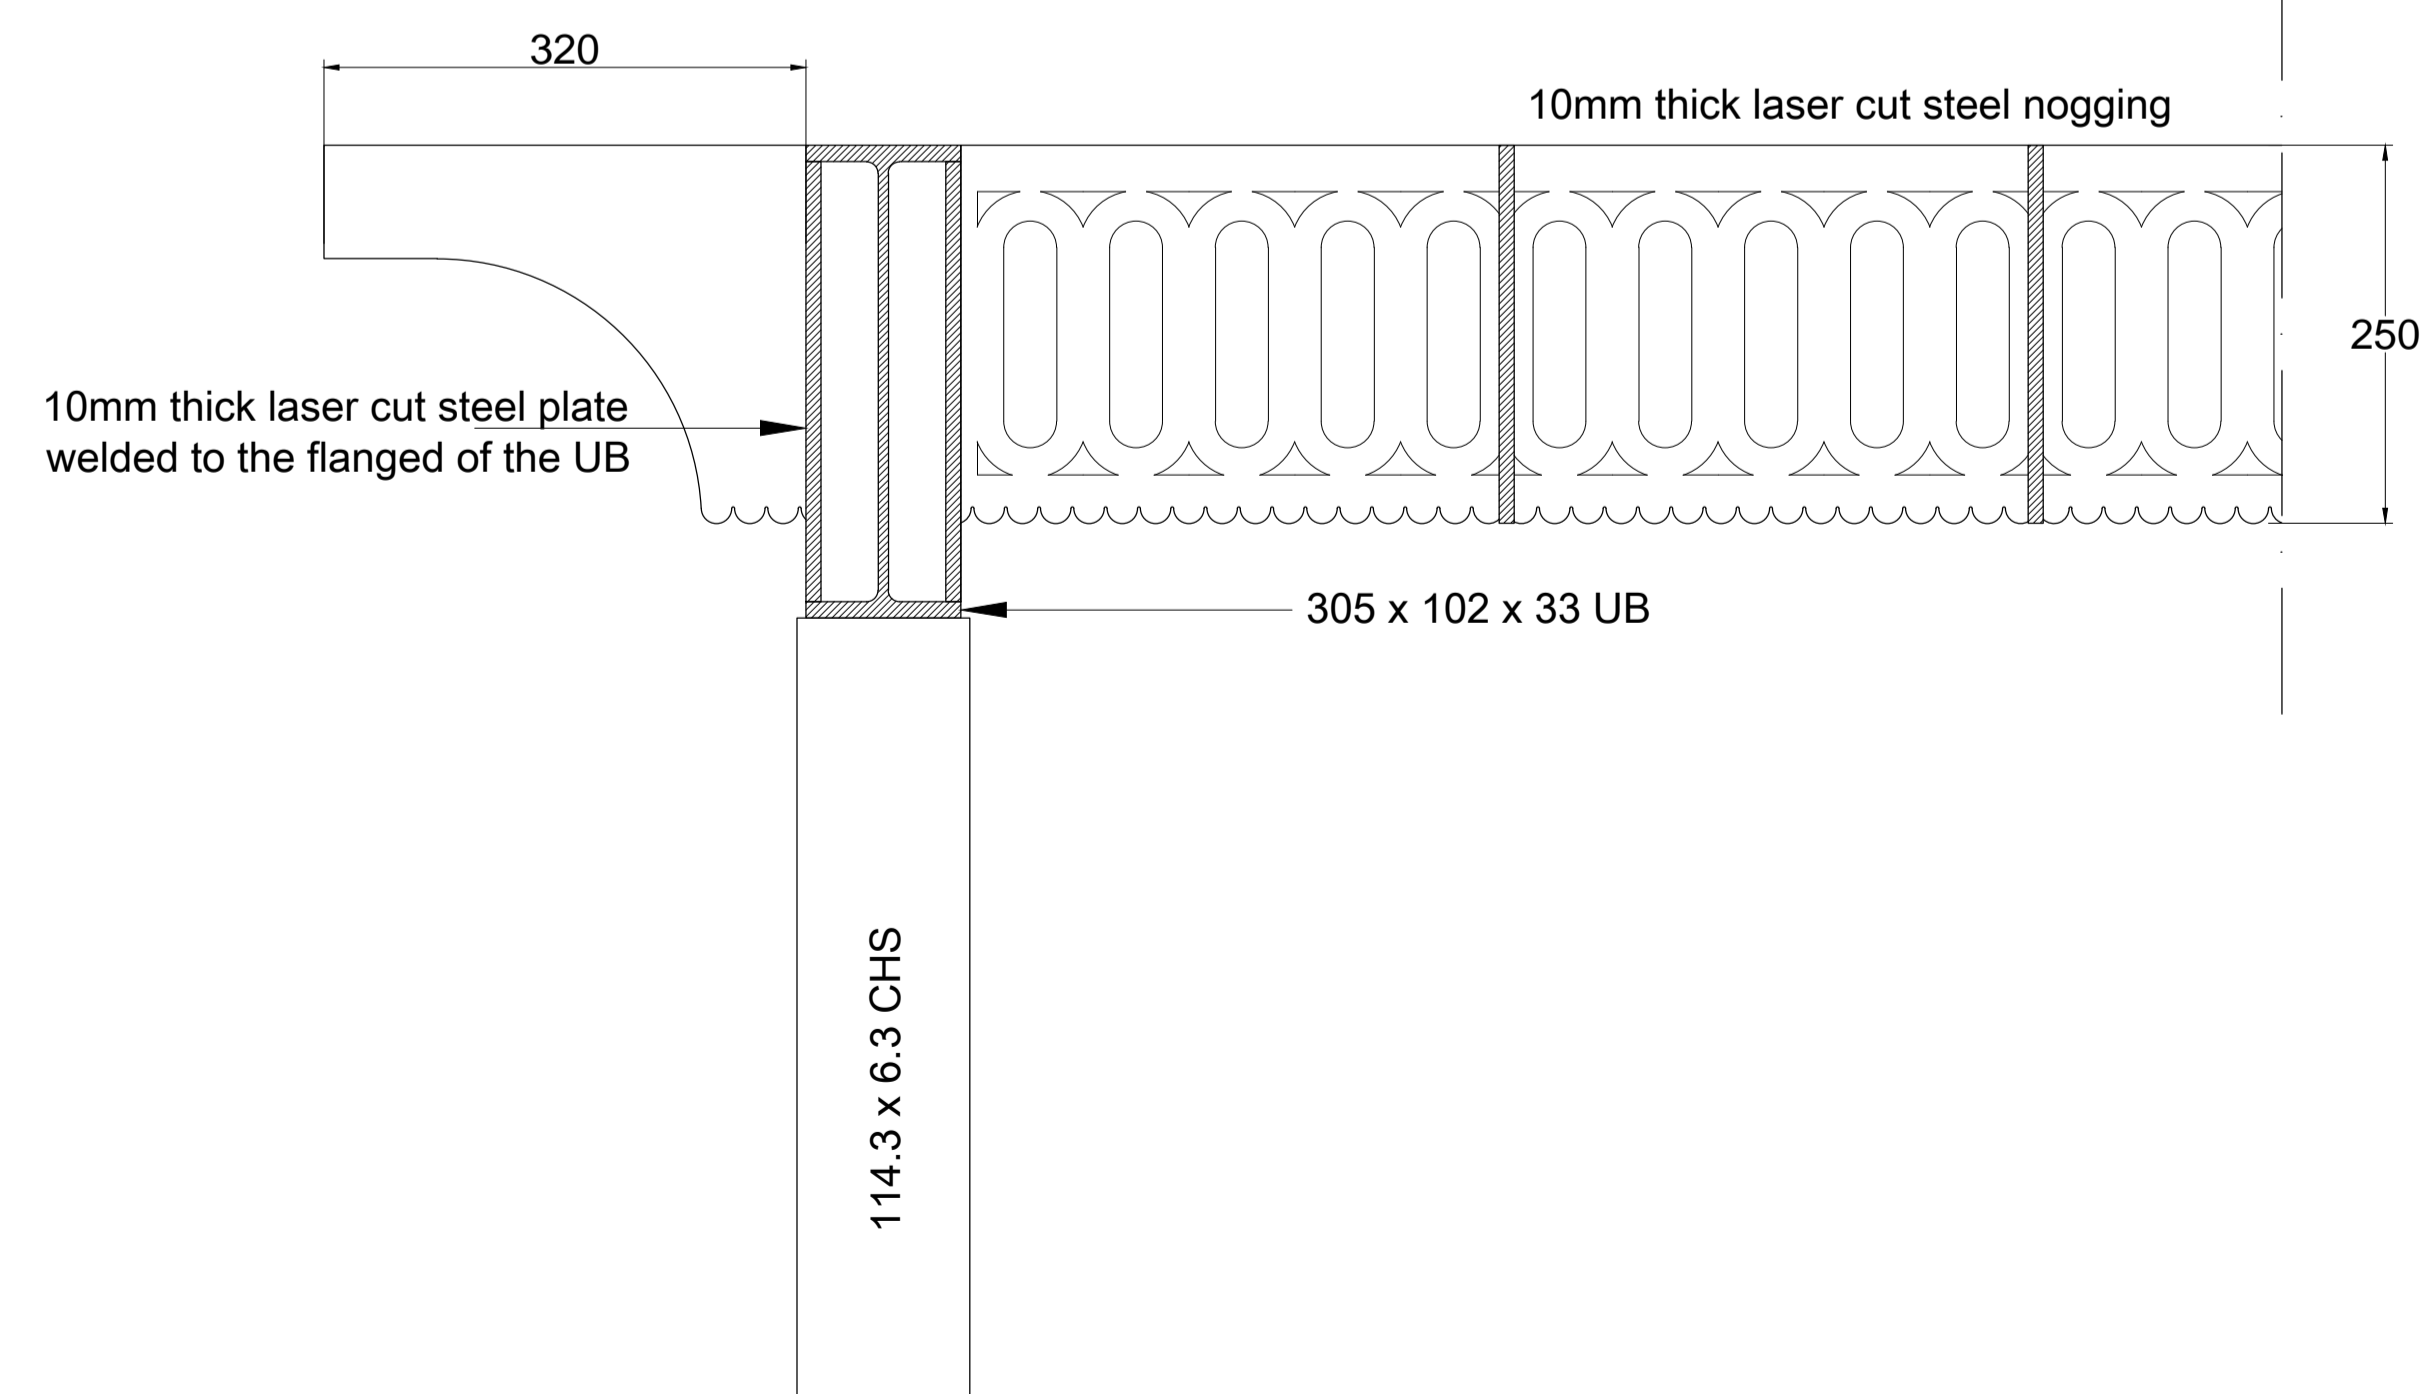

REVISIONS

Rev.	Date	By

PLANNING APPLICATION

ALL DIMENSIONS TO BE CHECKED ON SITE
WORK TO FIGURED DIMENSIONS ONLY
REPORT DISCREPANCIES TO THE ARCHITECT
AT ONCE BEFORE PROCEEDING

Contemporary Design Solutions

46 Great Marlborough Street
London
W1F 7JW
Telephone: 020 7494 9000 Fax: 020 7494 4944

Client

RISETALL LTD


Project Title

Additional Steel Pergolas on 5th and 7th Floors,
10A Belmont Street, LONDON NW1

Drawing Title

Proposed Pergolas' Details

Scale	1: 5 @ A1, 1:10 @ A3	Date	July 2015
Drawn	LV	Checked	
Drawing No.		Rev.	
150630-A(GA)700			

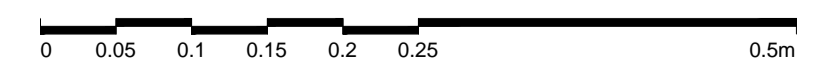

CAD plot date: 02 Jul 2015 - 12:19pm