


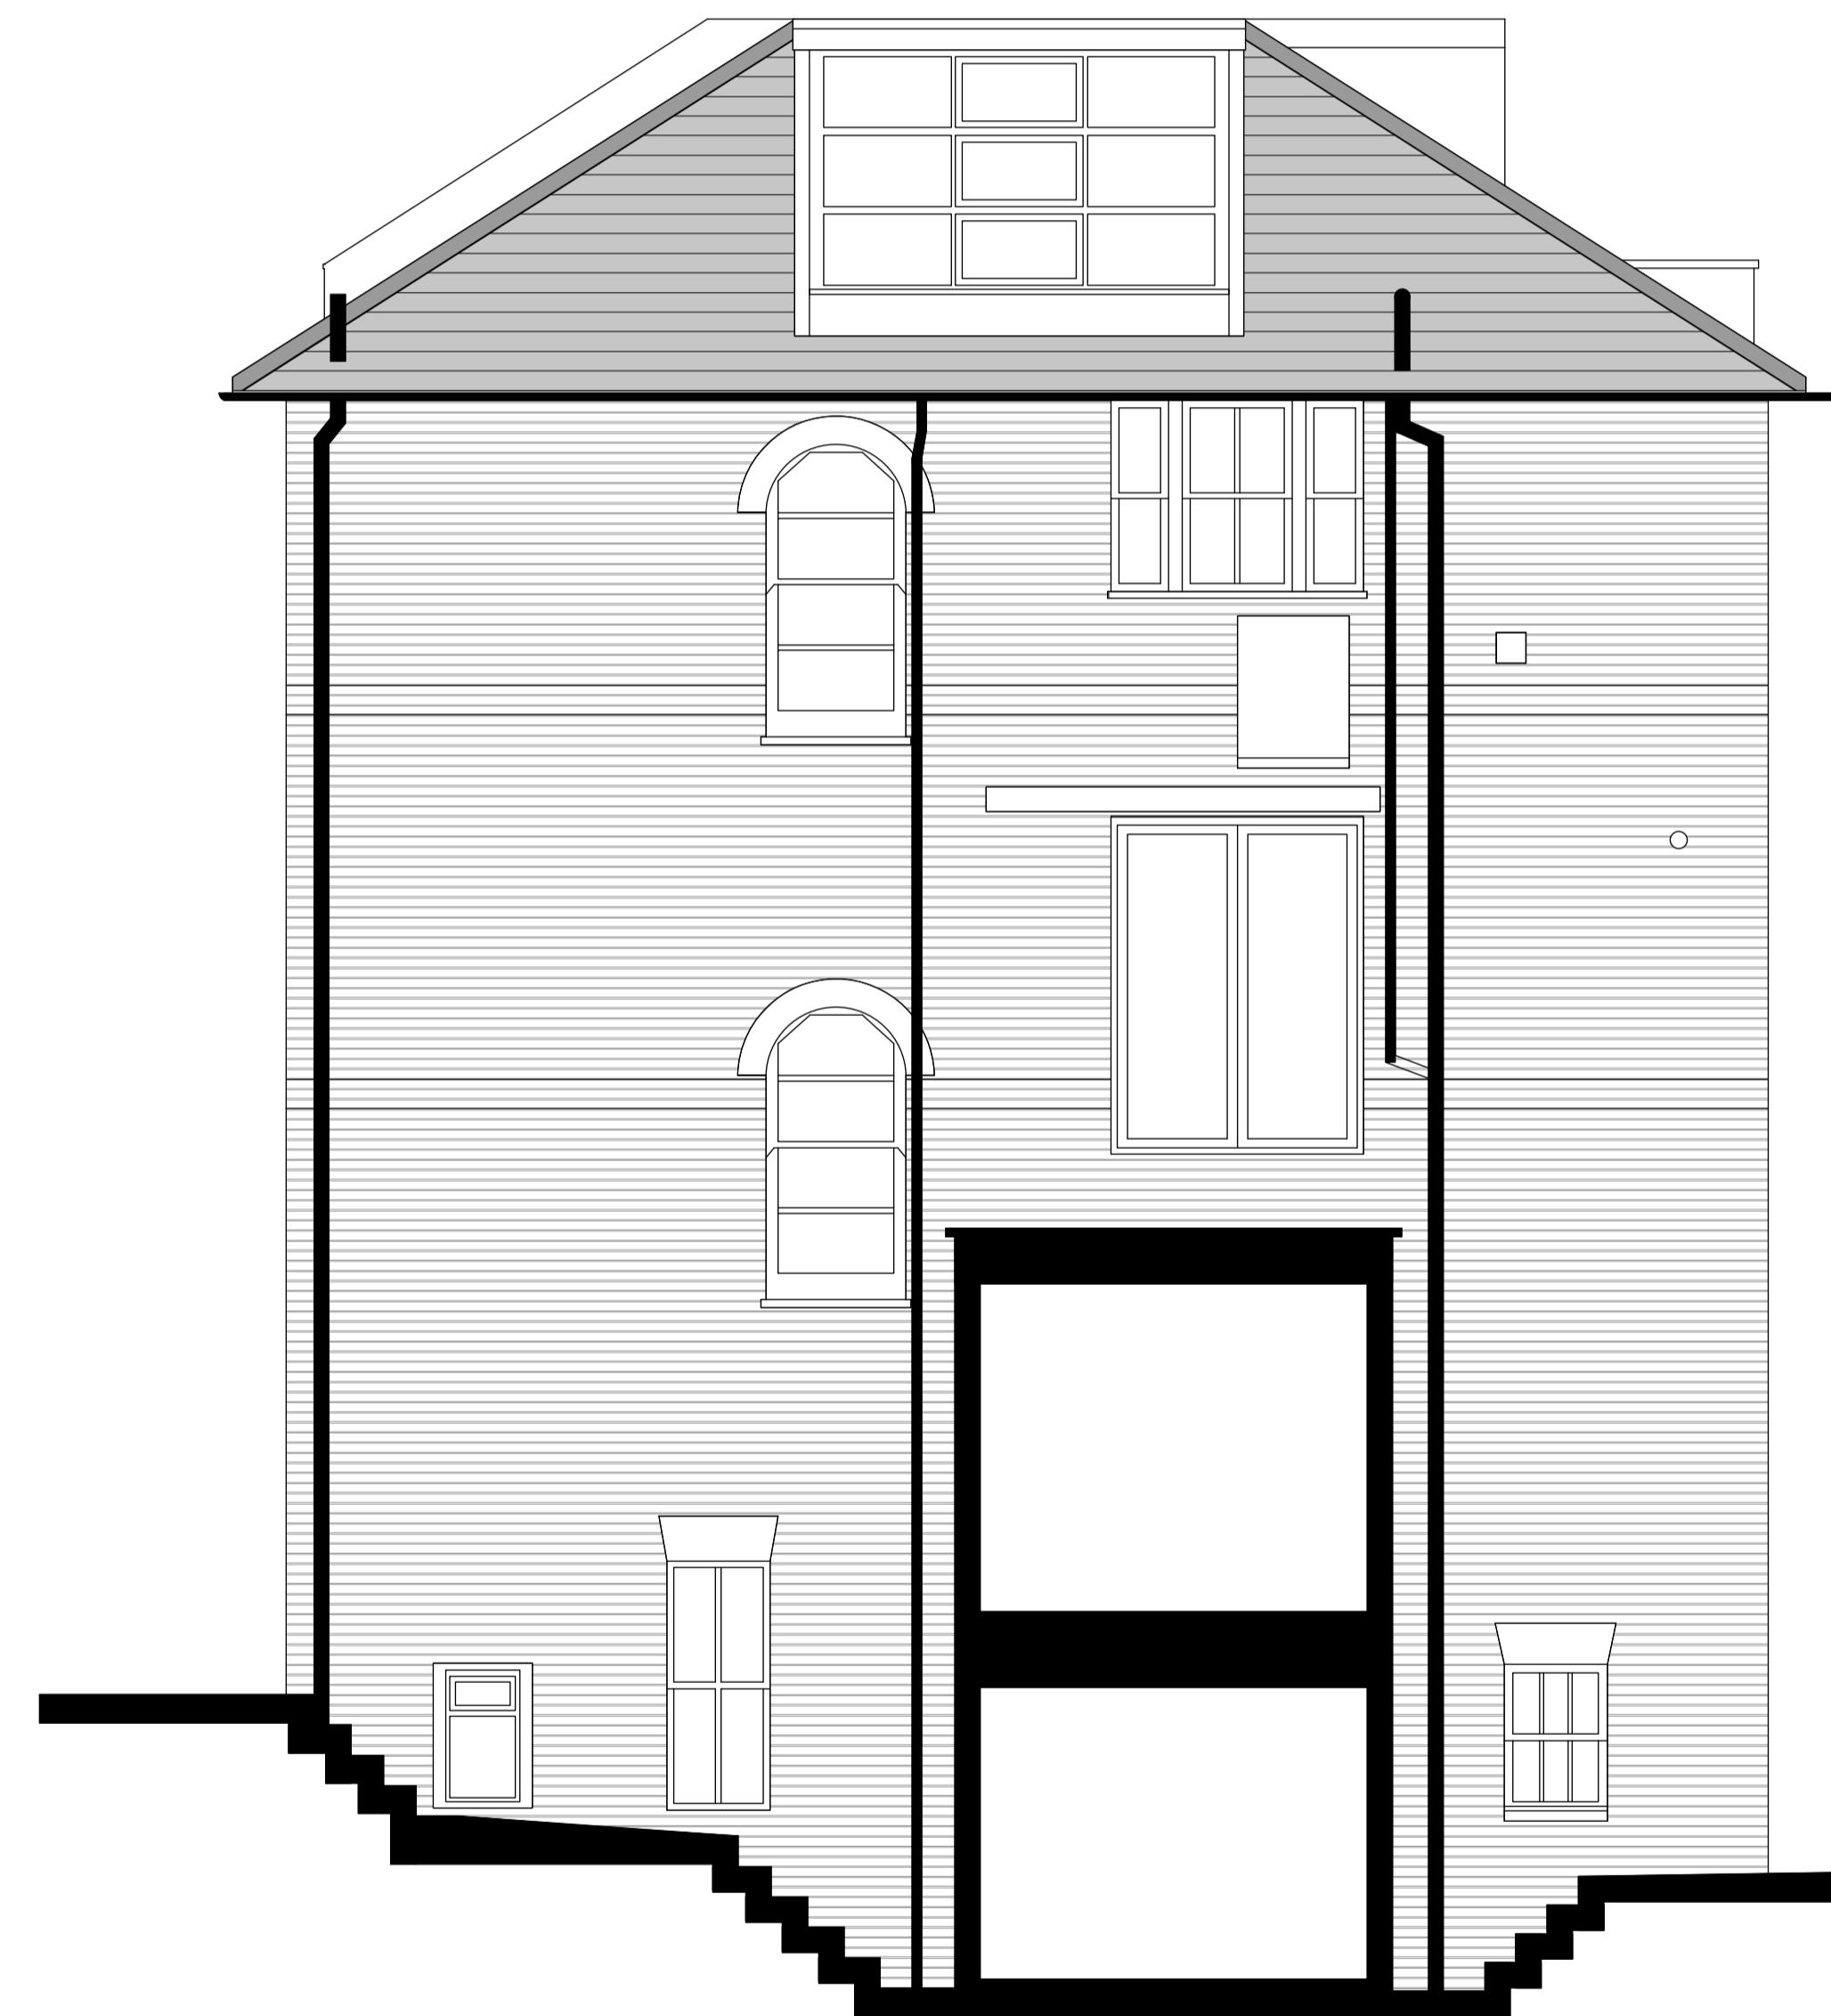



Datum: 85.00m.

SIDE ELEVATION



SIDE ELEVATION BEHIND GARDEN WALL

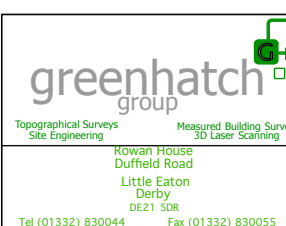North point	Sign off	Issued dates	Survey carried out by
		Planning Building control Tender Construction Contract As built	 <small>greenhatch GROUP</small> <small>Registered Surveyors</small> <small>180 Tottenham Court Road</small> <small>London W1P 0LP</small> <small>Tel: 020 7333 8899</small> <small>www.greenhatch.co.uk</small>

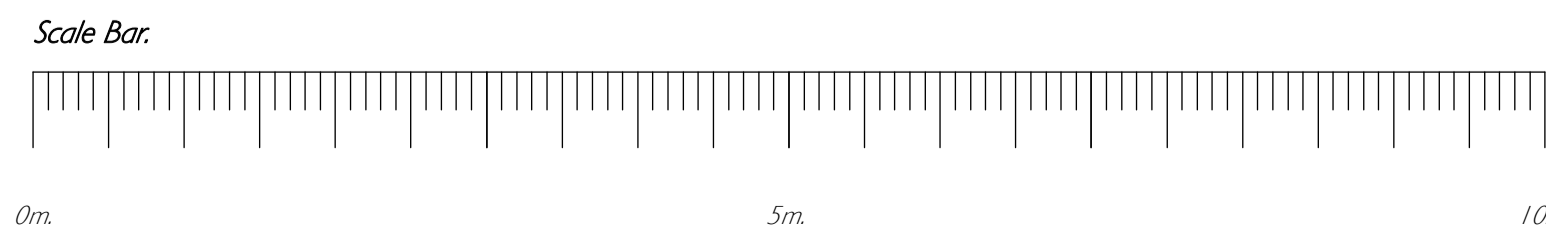

Legal notes <small>The contractor is to verify all dimensions and conditions on site. This drawing is the property of Hodgkinson Design and they reserve the copyright. It is issued on the understanding that it will not be copied, reproduced or disclosed in whole or in part to any unauthorised party without written permission from Hodgkinson Design.</small>	Client: MR & MRS NELL	Drg: SIDE ELEVATIONS AS EXISTING	HODGKINSON DESIGN <small>ARCHITECTURE INTERIOR DESIGN CORPORATE IDENTITY</small> 29 Alexander Street London W2 5NJ T 020 7221 7557 F 020 7221 6336 E info@hodgkinson-design.co.uk www.hodgkinson-design.co.uk	
	Project: 18 LYNCHURST ROAD LONDON NW3	Status: PLANNING		
	Drawn: CKP	Checked: -		Date: FEB 2015
	Job N°: 1547.00	Scale: 1:50/A1		Drg N°: P.005