






EXISTING GARAGES (NTS)



GARDEN ELEVATION

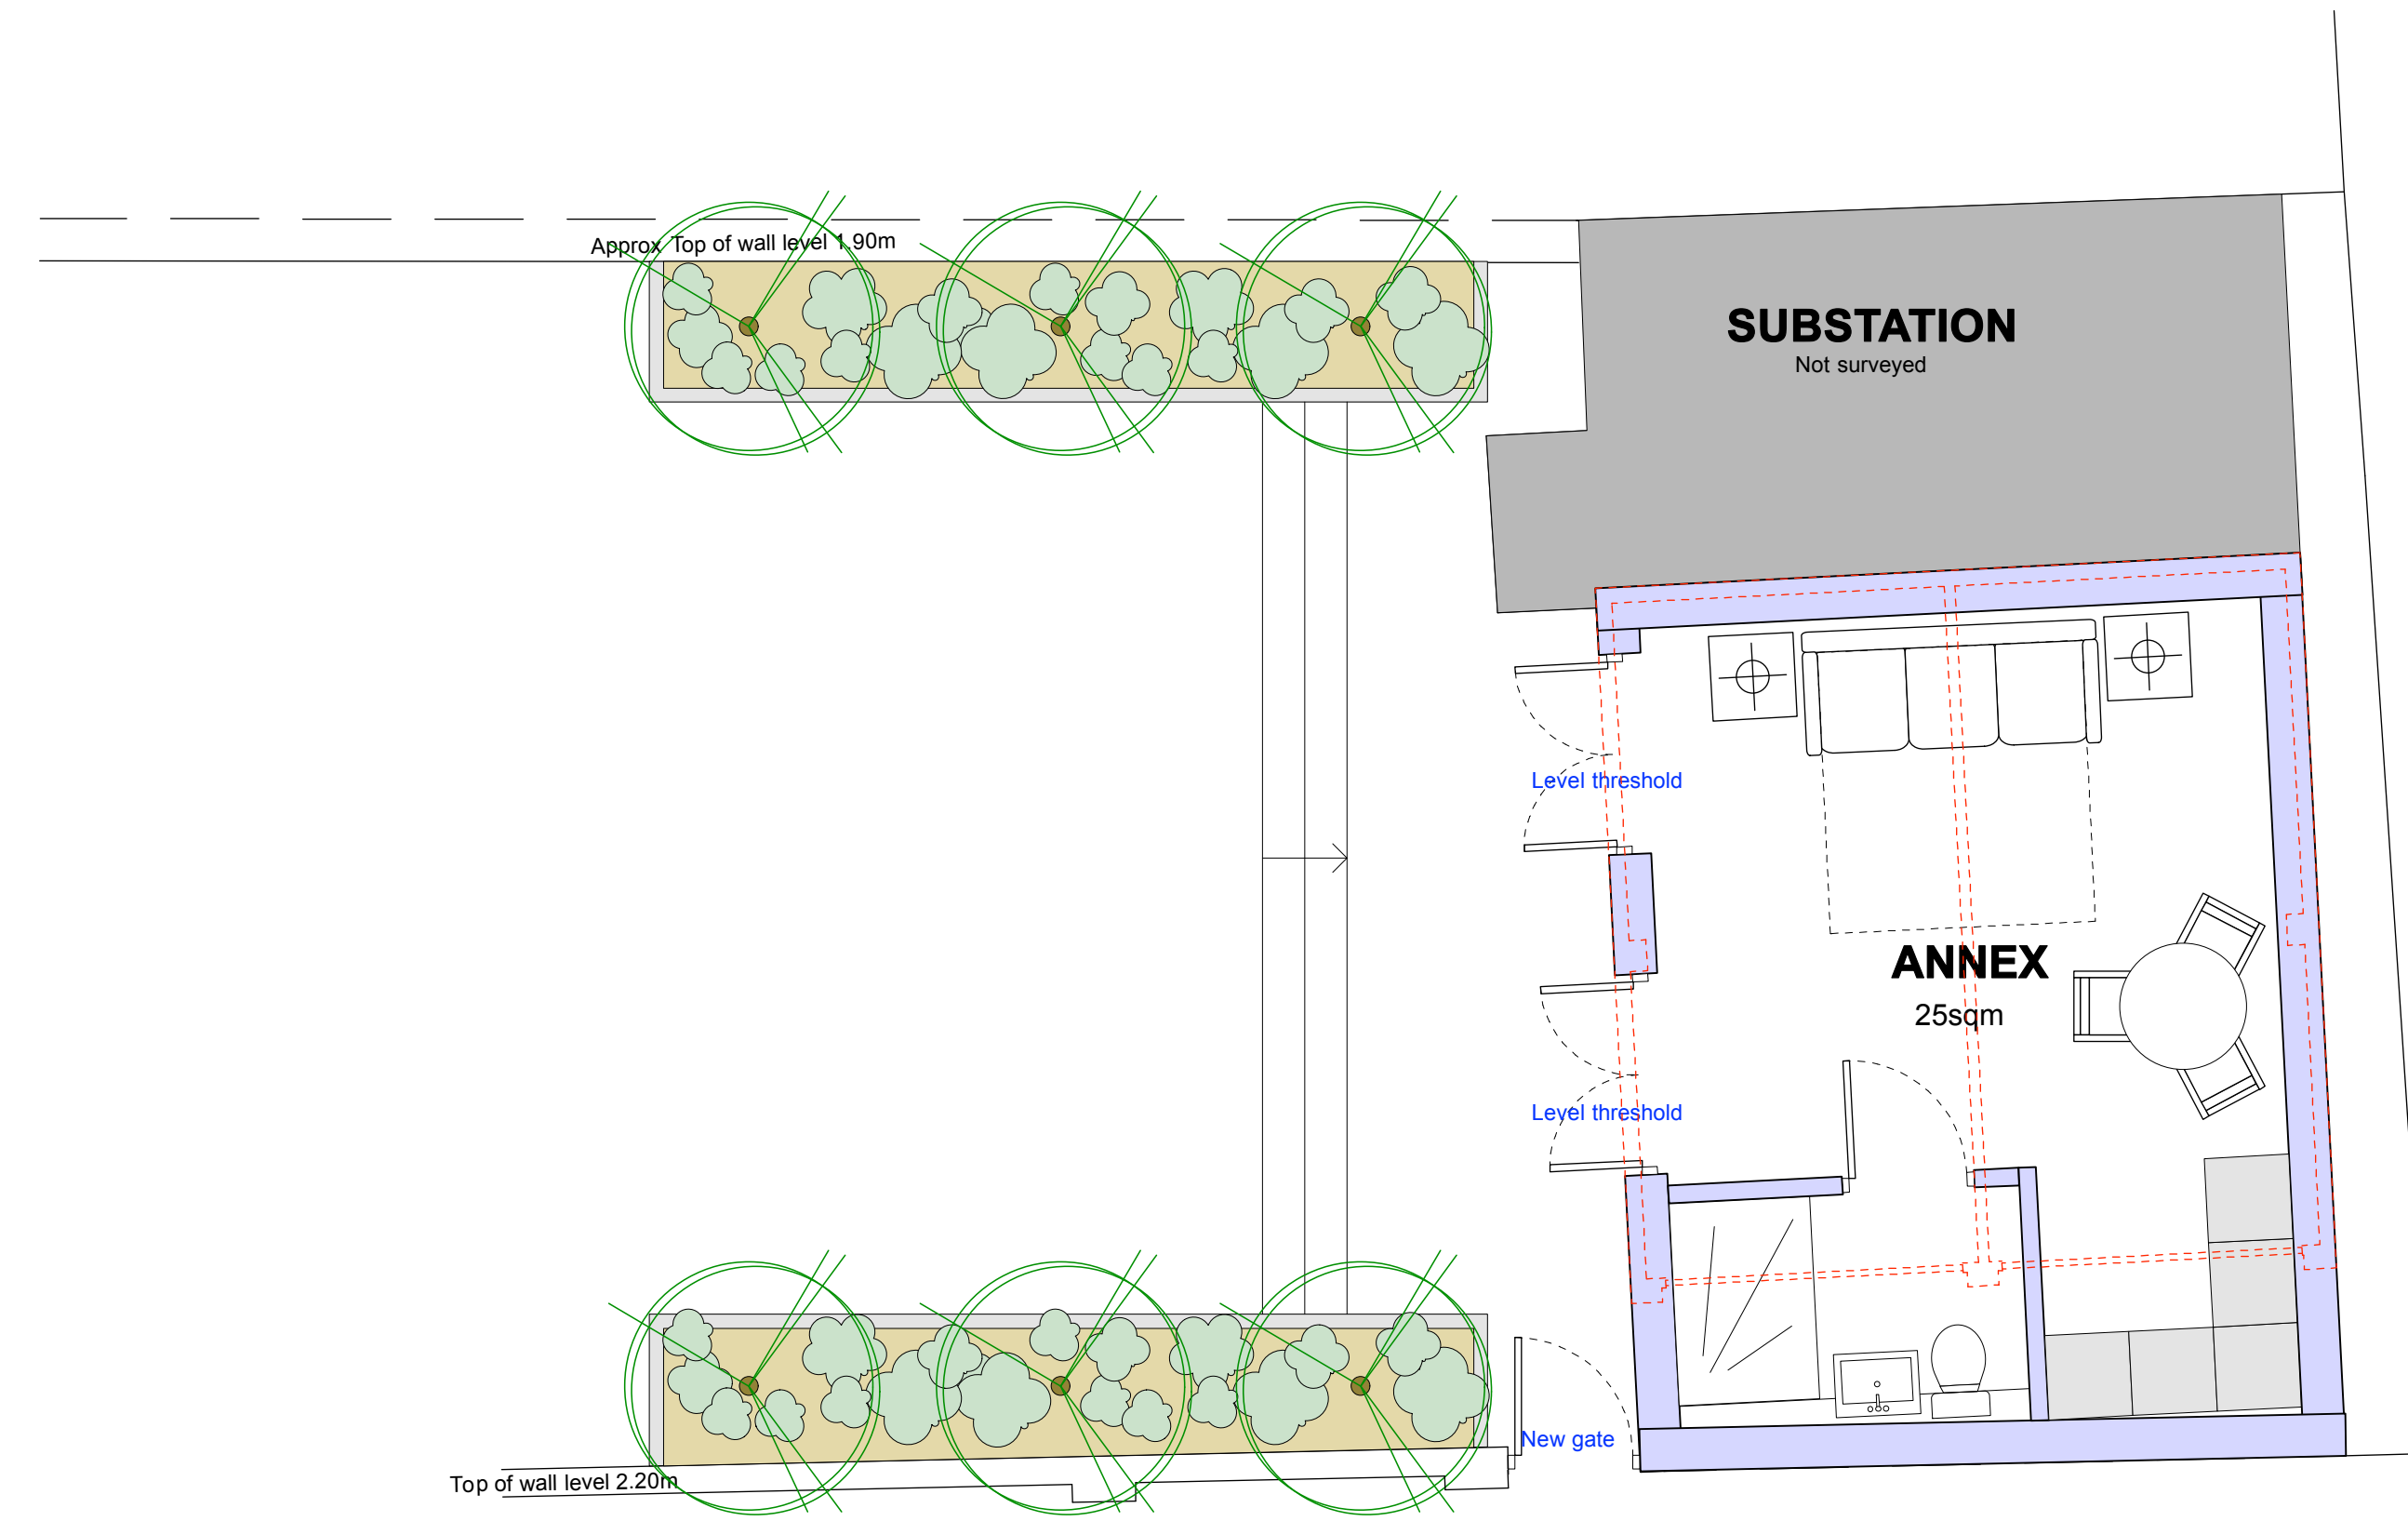

ANNEX PLAN

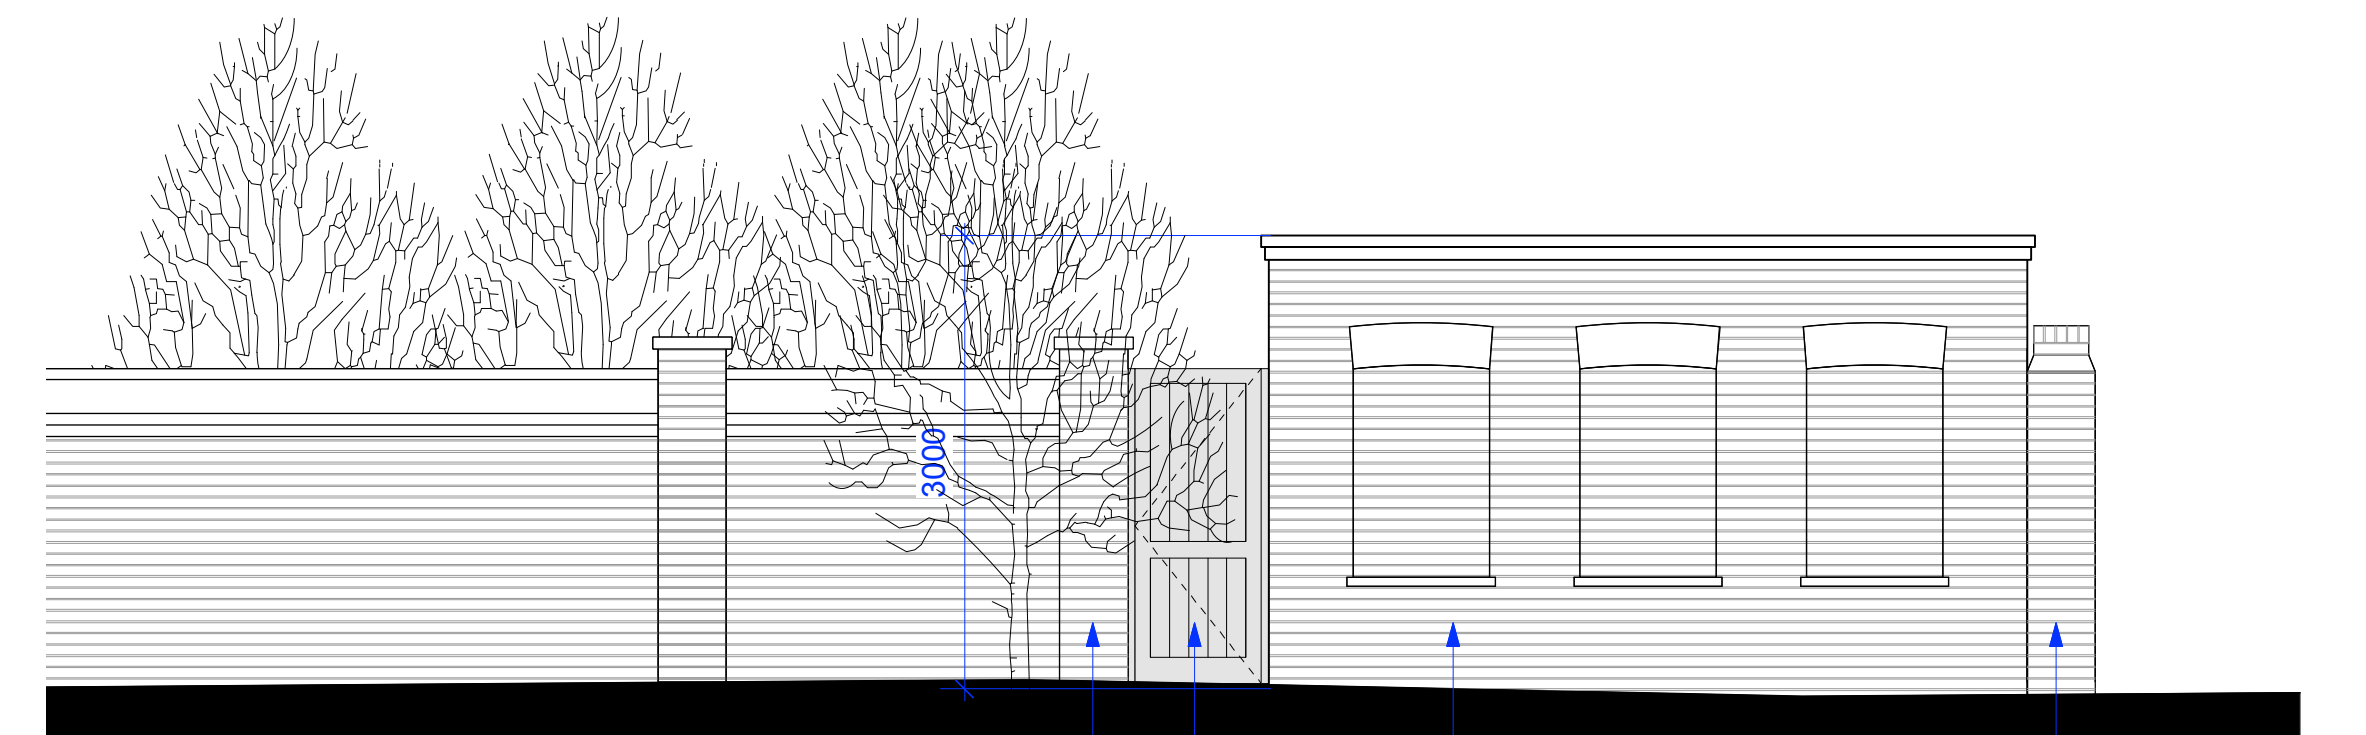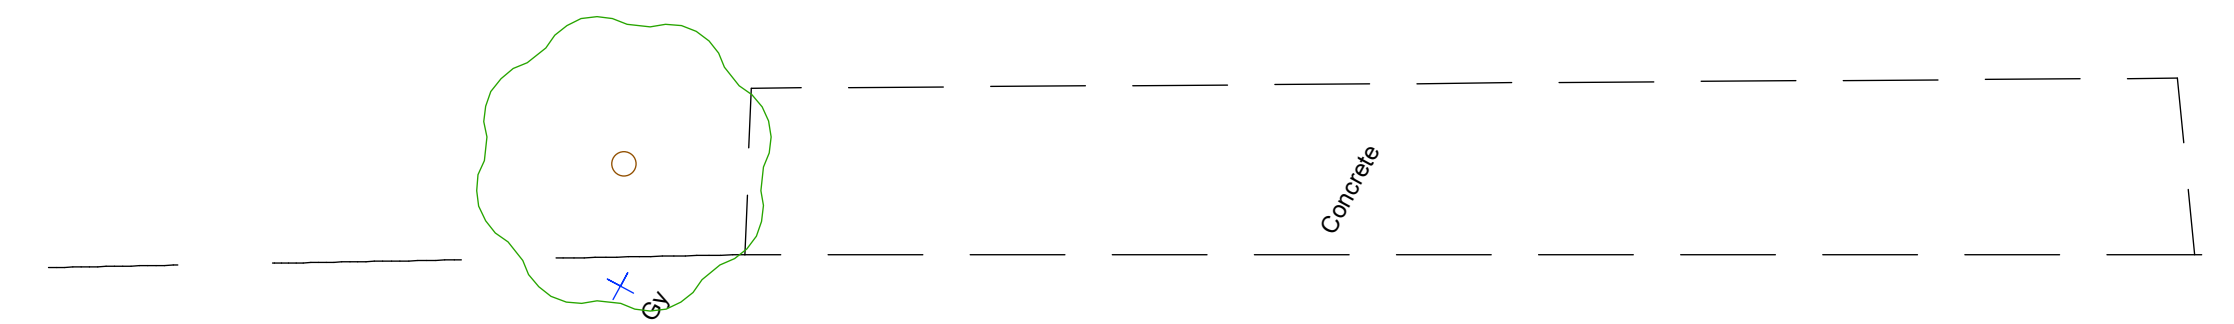

STREET ELEVATION

New pier New gate New annex Adjoining property existing pier