


GROUND FLOOR PLAN



FIRST FLOOR PLAN

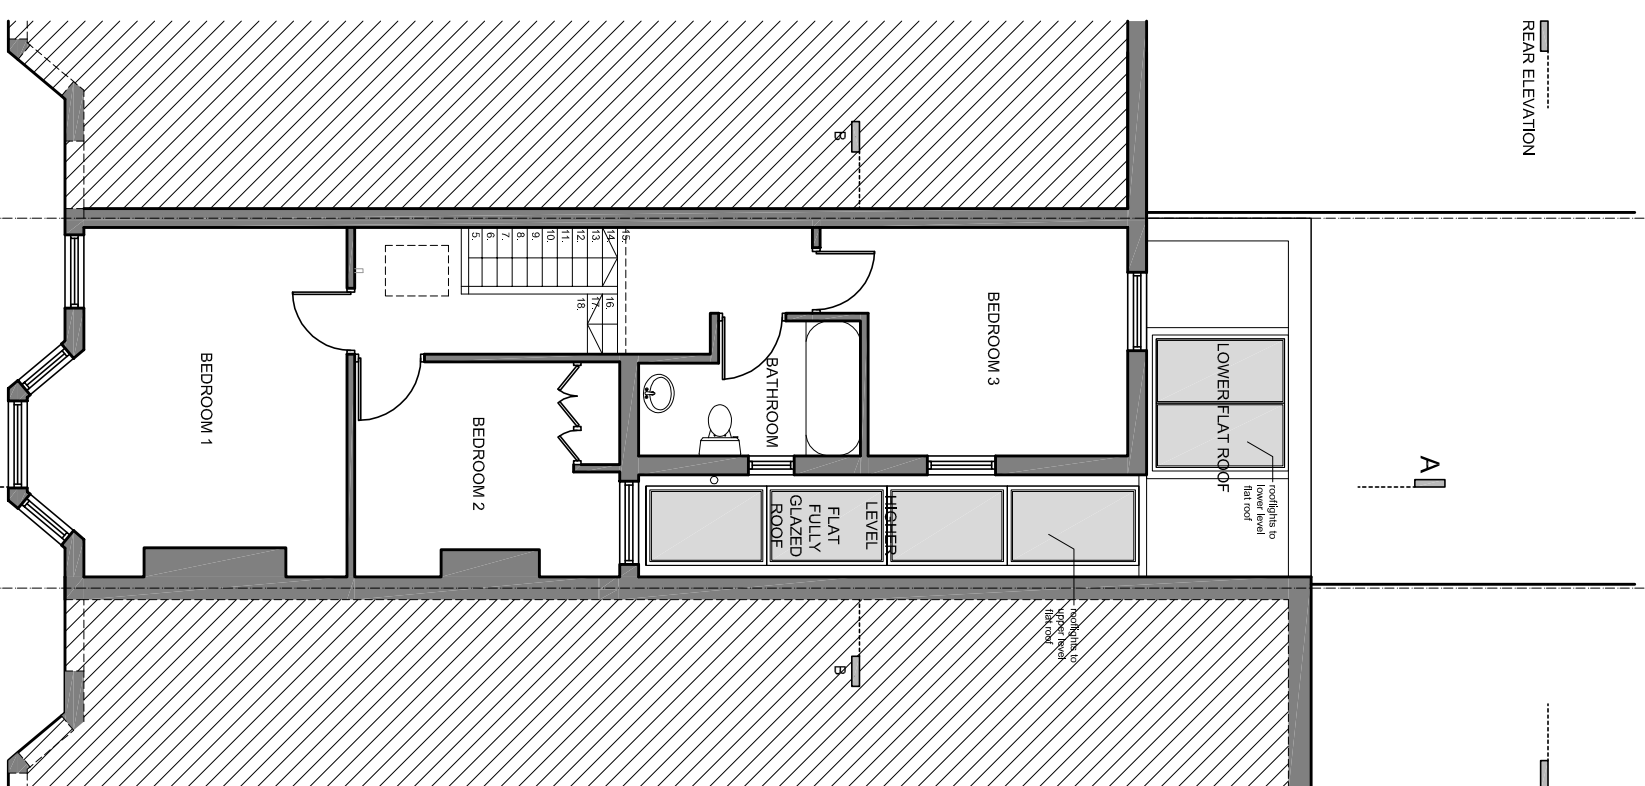

General Notes

No.	Revision/Issue	Date

From Name and Address
GO A Studio
 Chikenele Workshops,
 21/21 Chikenele Close
 ECTR OAT London

Project Name and Address
 Single storey rear/side extension and internal alterations to a single family dwelling
 42 Burnard Road, London, NW6 1DD

Project	Scale
1426 West Hampstead	1:100 @ A3
PROPOSED GROUND AND FIRST FLOOR PLANS	1426.71
Date	
November 2014	