

General Notes

No.	Revision/Issue	Date


From Name and Address

G O A Studio
 Chiswick Workshops,
 27/31 Chiswick Close
 ECTR UAT London

Project Name and Address

Single storey rear/side extension and internal alterations to
 a single family dwelling
 42 Burnard Road, London, NW6 1DD

Project	Sheet
1426 West Hampstead	PROPOSED
Date	SECTION AA
November 2014	
Scale	1426.73
1:100 @ A3	

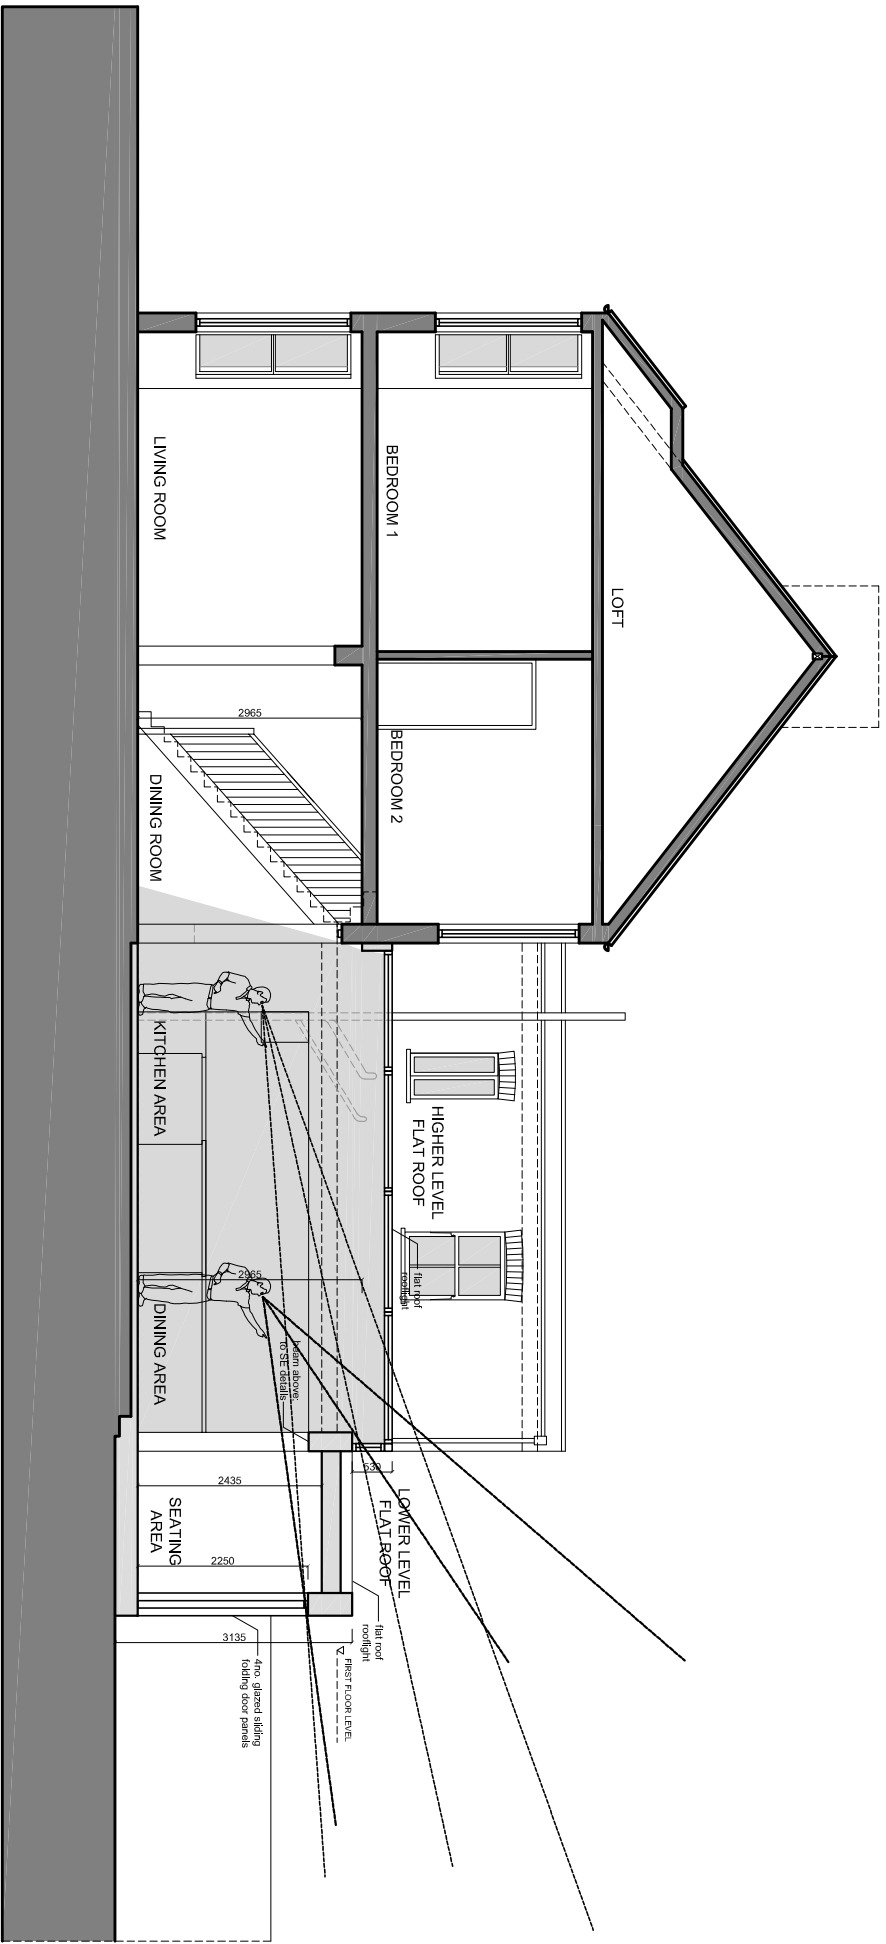

SECTION AA

