


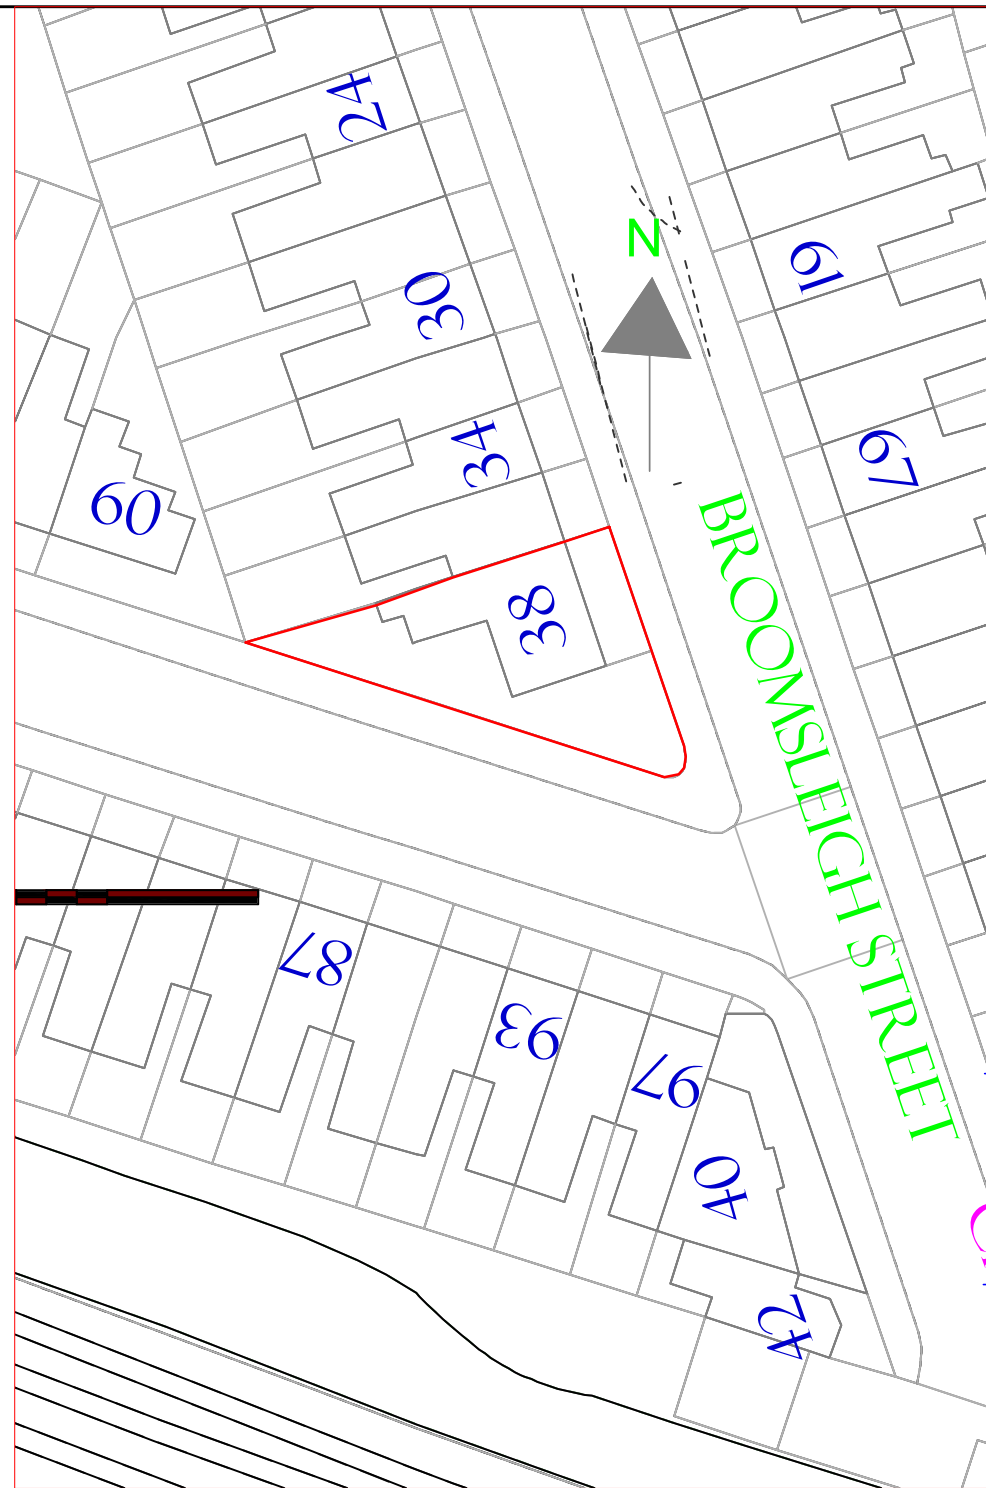

Streetwise licence No.  
100047474



*NOTES*

*T Adebayo C. Eng*  
(Architecture, Design and Structure)  
**KEMP HOUSE**  
152-160 City Road  
London EC1V 2NX  
Tel: 01582-503984  
E-mail: sales@planandbuild.net  
[www.planandbuild.net](http://www.planandbuild.net)

*Project Title*  
LOFT EXTENSION

*Project Address*  
38 BROOMSLEIGH STREET  
NW6 1QH

*Drawing Title*  
LOCATION MAP AND BLOCK  
PLAN

*Date* 30 JUN 2015

*Dwg No.* PB-15/38BRMS/05

*Scale* 1:500 & 1:250