


Address: 57 Ravenshaw Street  
Proposal: Removal of hedge & raised platform, re-pave, erection of bin storage and bike racks  
Title of Drawing: 3D representation of existing layout (before works)  
Date: 14th June 2015  
Scale: N/A (perspective drawing, approx 1:25)

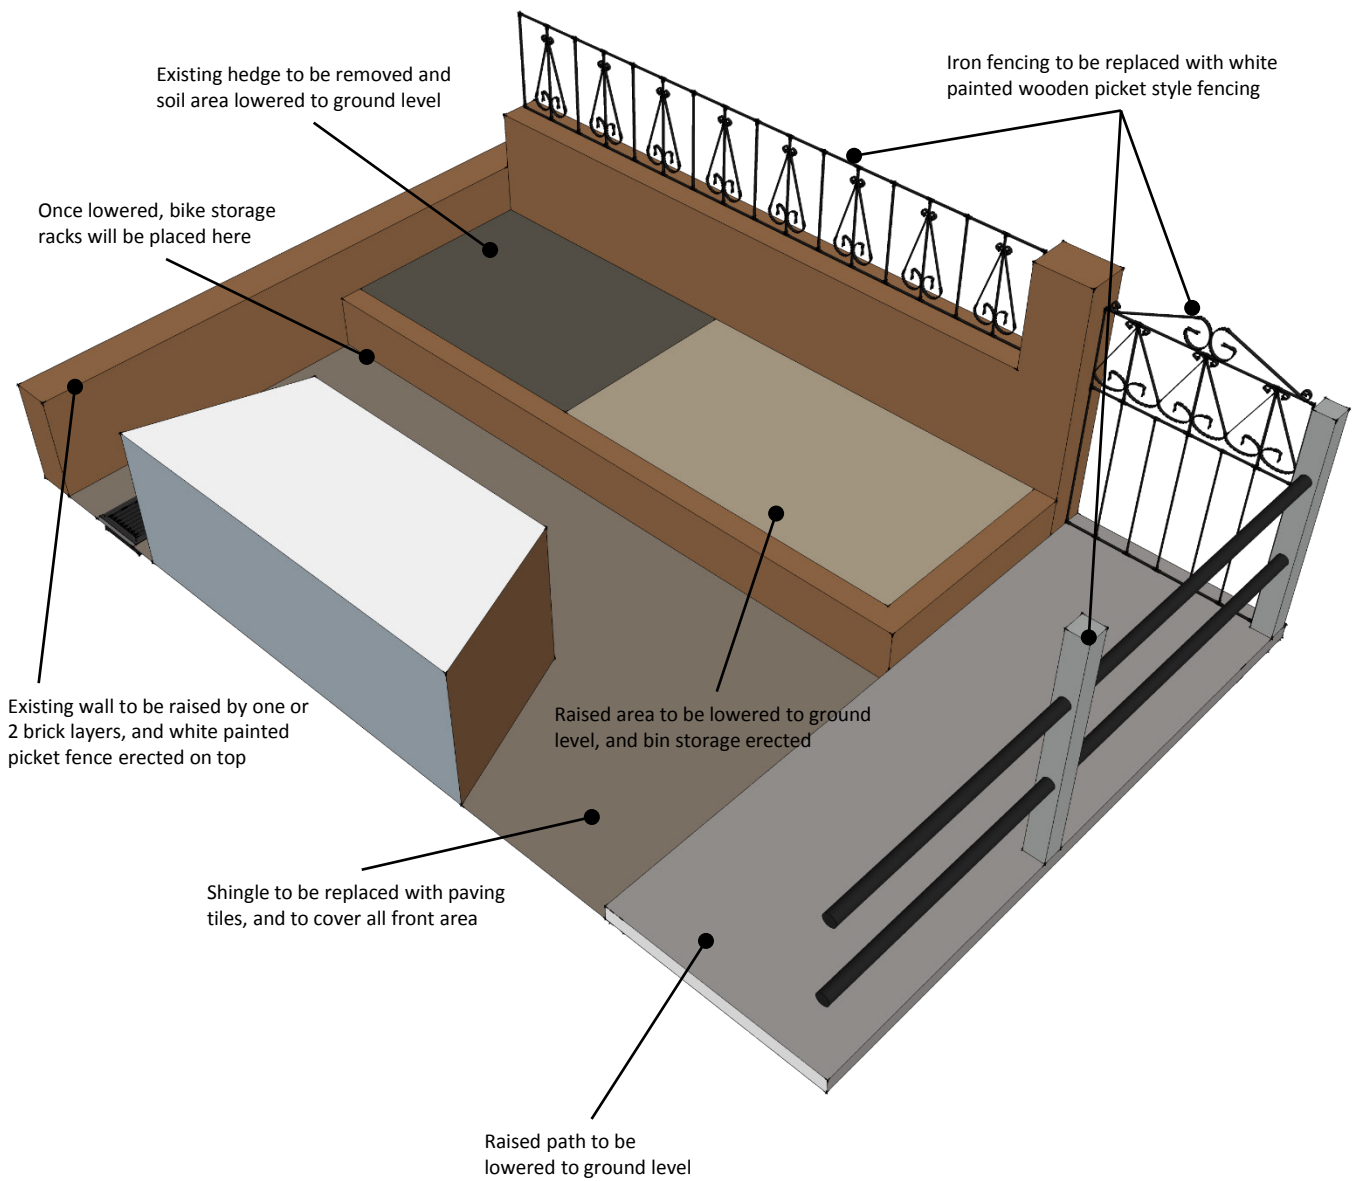


Address: 57 Ravenshaw Street

Proposal: Removal of hedge & raised platform, re-pave, erection of bin storage and bike racks

Title of Drawing: 3D representation of proposed layout (after works)

Date: 14th June 2015

Scale: N/A (perspective drawing, approx 1:25)

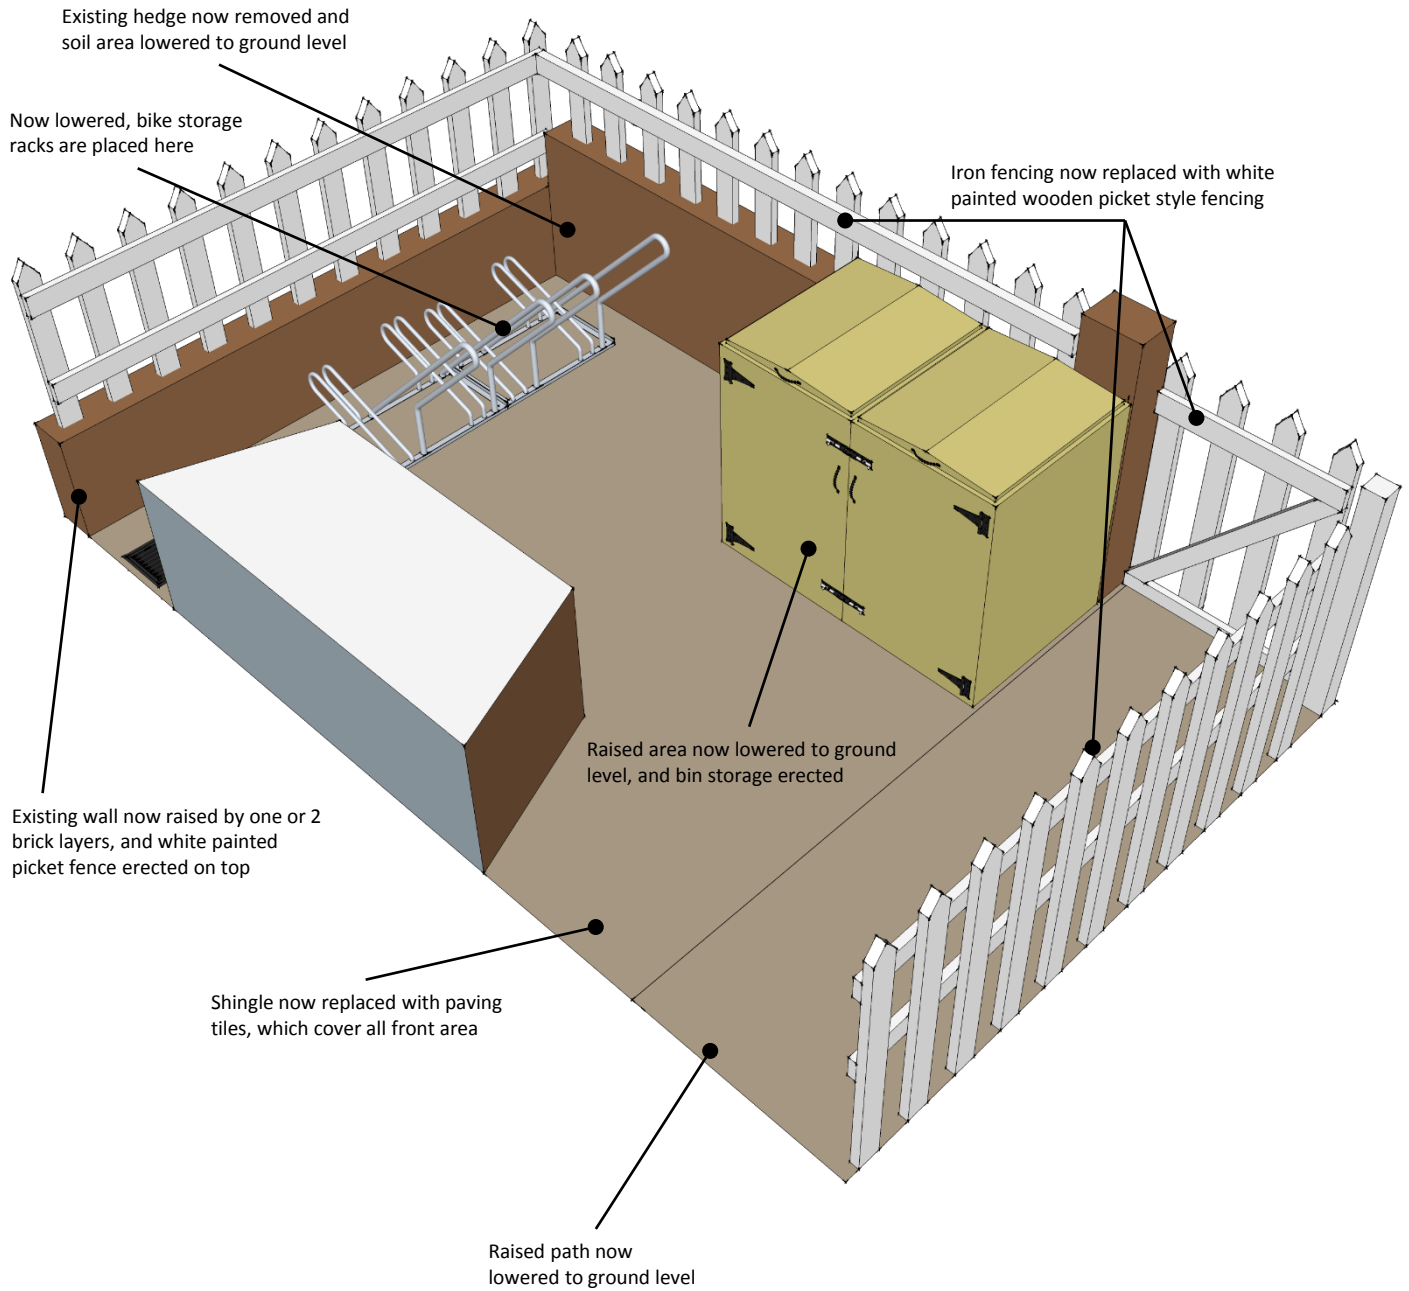

Address: 57 Ravenshaw Street

Proposal: Removal of hedge & raised platform, re-pave, erection of bin storage and bike racks


Title of Drawing: Detailed plan of proposed works

Date: 14th June 2015

Scale: 1:22



Direction of North

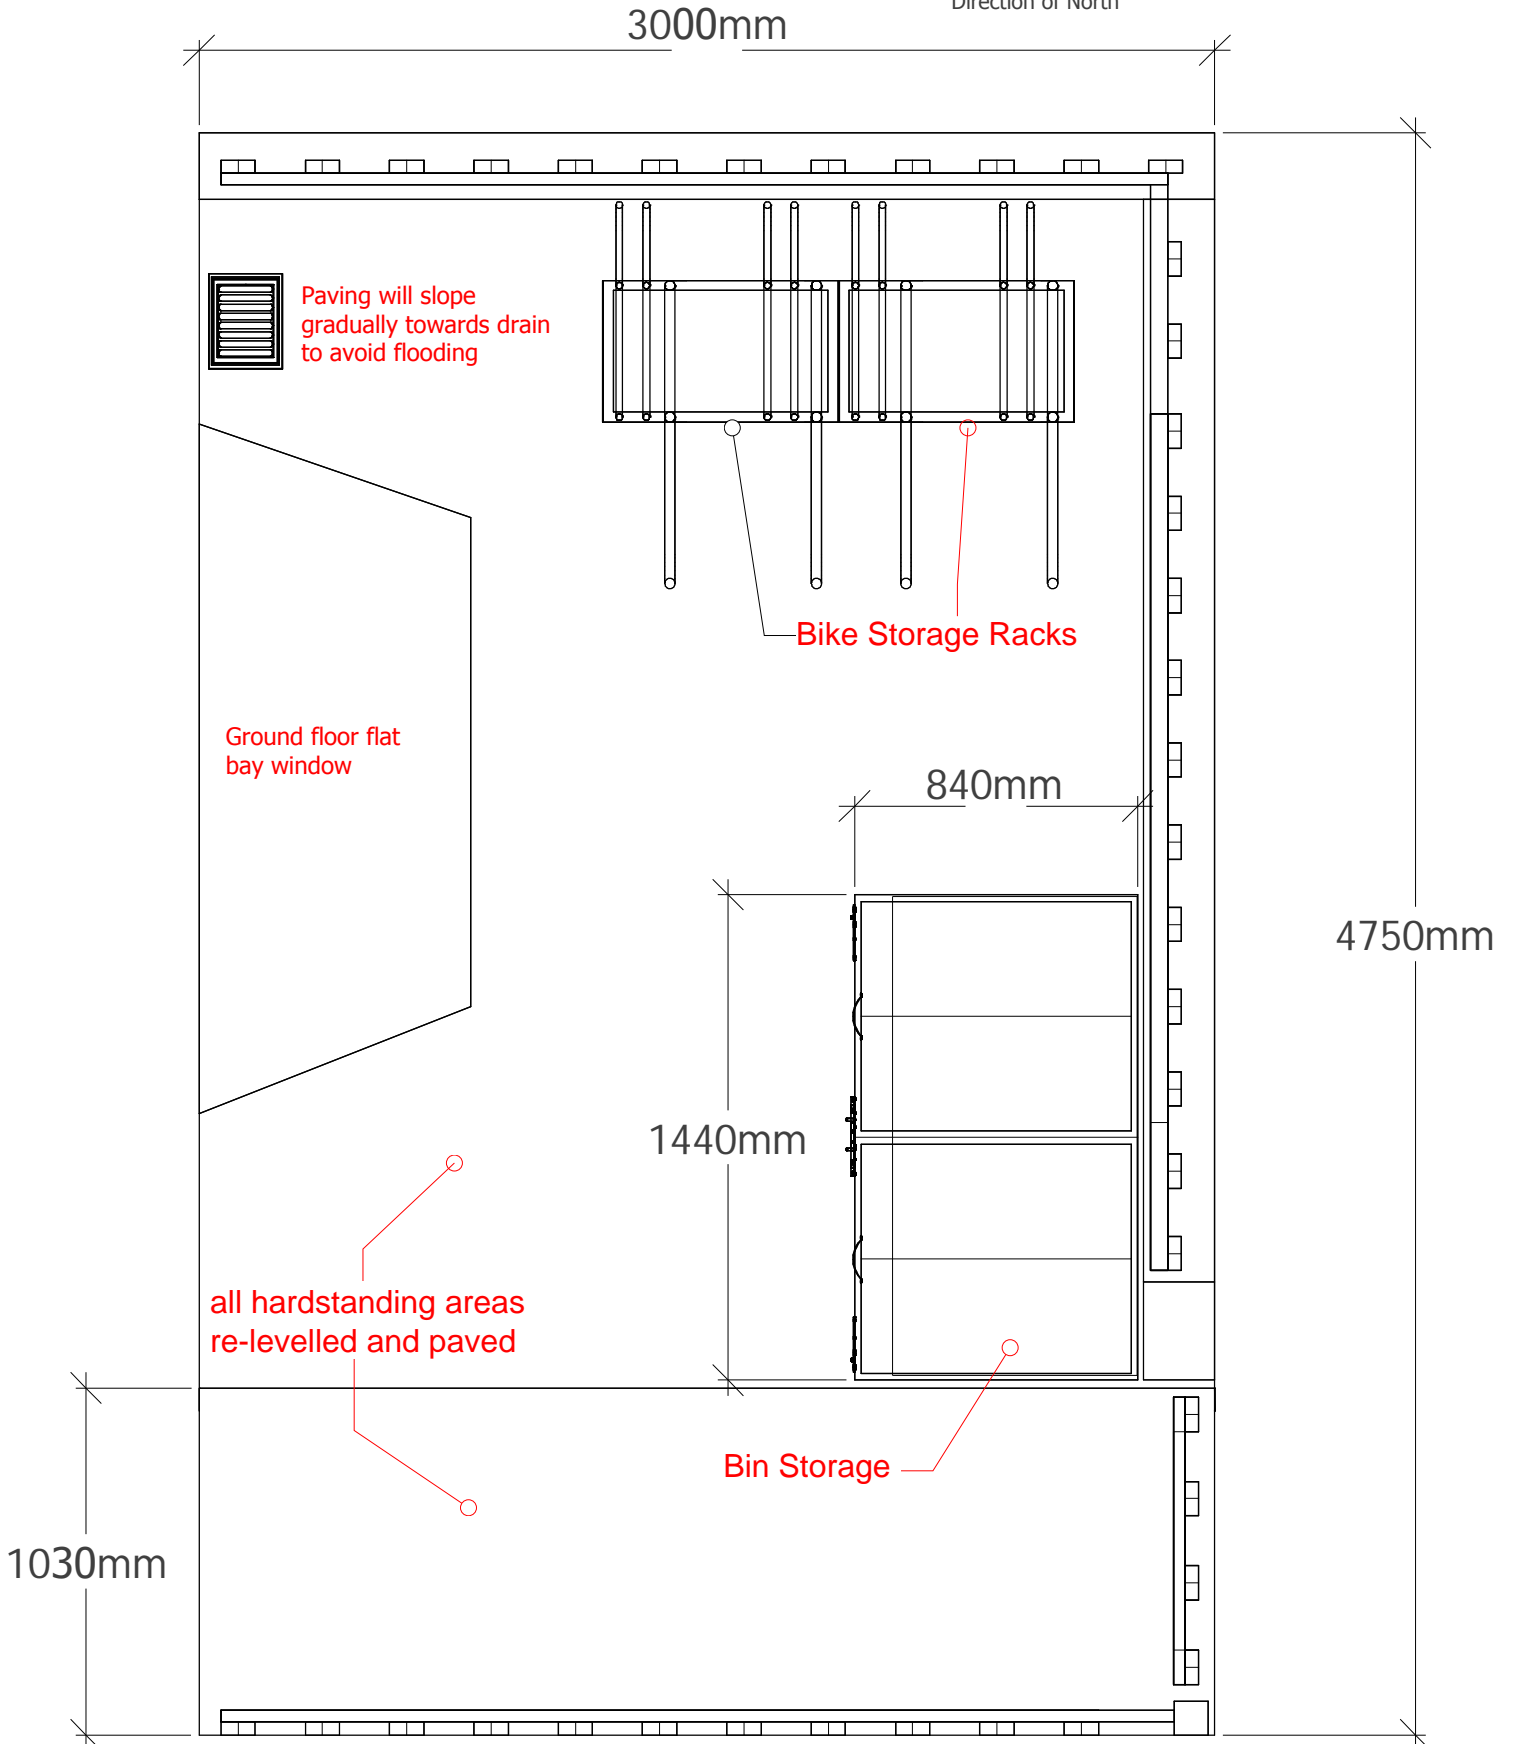


Address: 57 Ravenshaw Street

Proposal: Removal of hedge & raised platform, re-pave, erection of bin storage and bike racks

Title of Drawing: 3D Renderings of existing layout (before works) (1 of 2)

Date: 14th June 2015

Scale: N/A

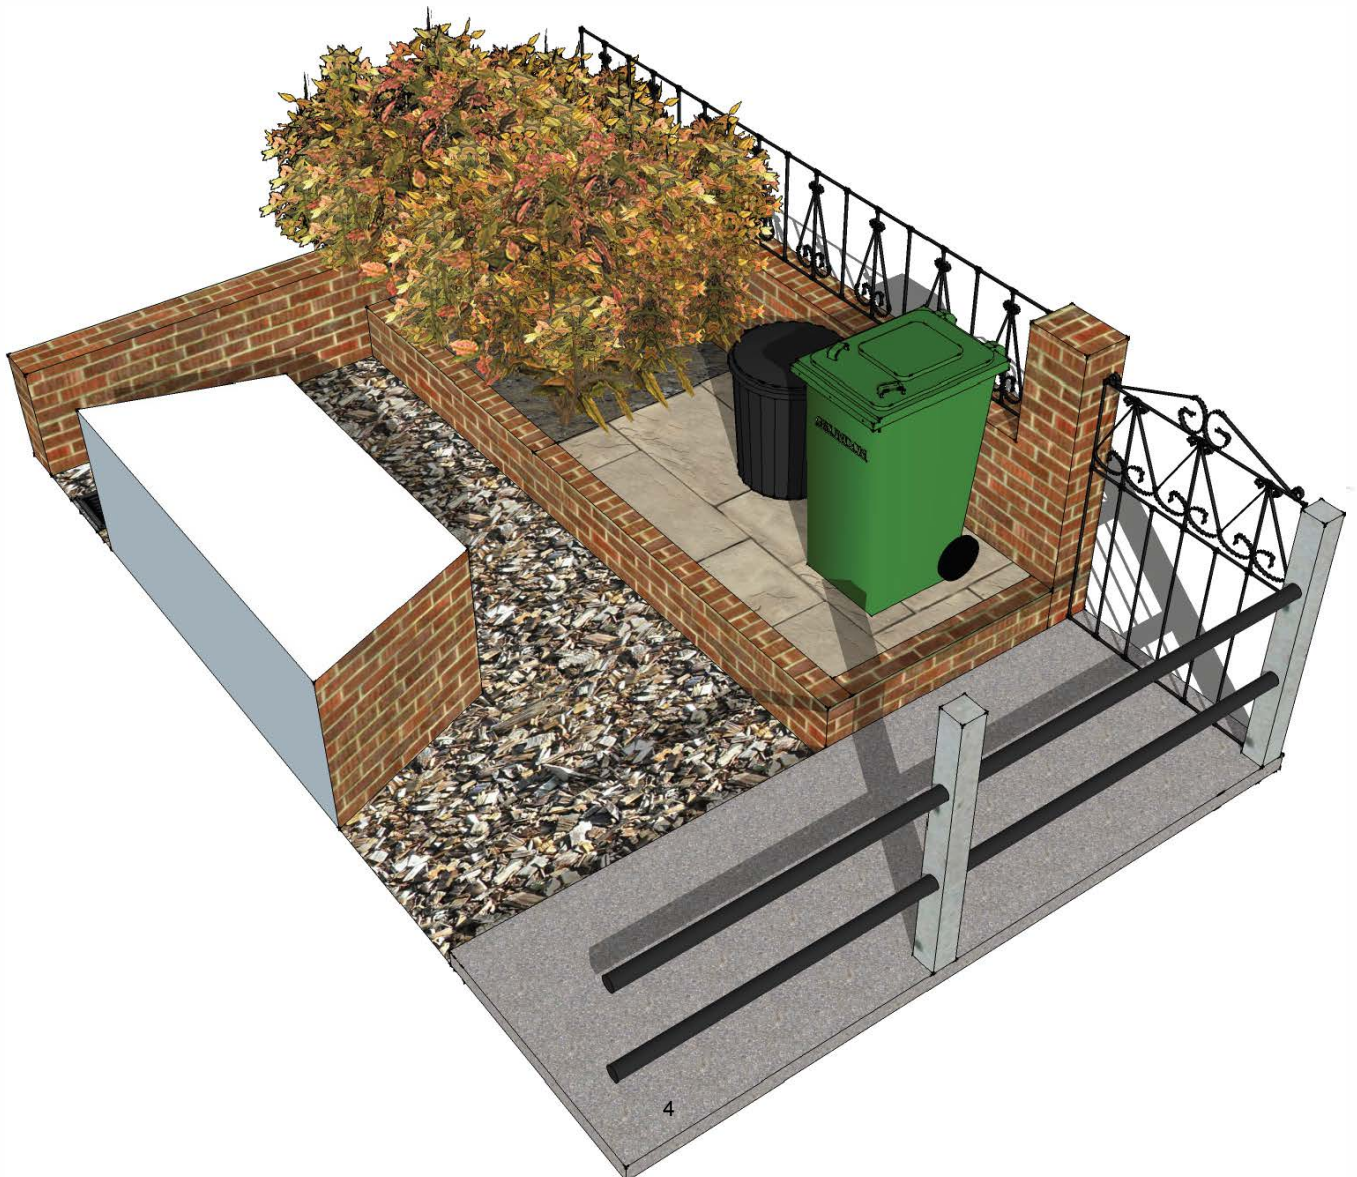

Address: 57 Ravenshaw Street

Proposal: Removal of hedge & raised platform, re-pave, erection of bin storage and bike racks

Title of Drawing: 3D Renderings of existing layout (before works) (2 of 2)

Date: 14th June 2015

Scale: N/A




Address: 57 Ravenshaw Street

Proposal: Removal of hedge & raised platform, re-pave, erection of bin storage and bike racks

Title of Drawing: 3D Renderings of proposed layout (after works) (1 of 2)

Date: 14th June 2015

Scale: N/A

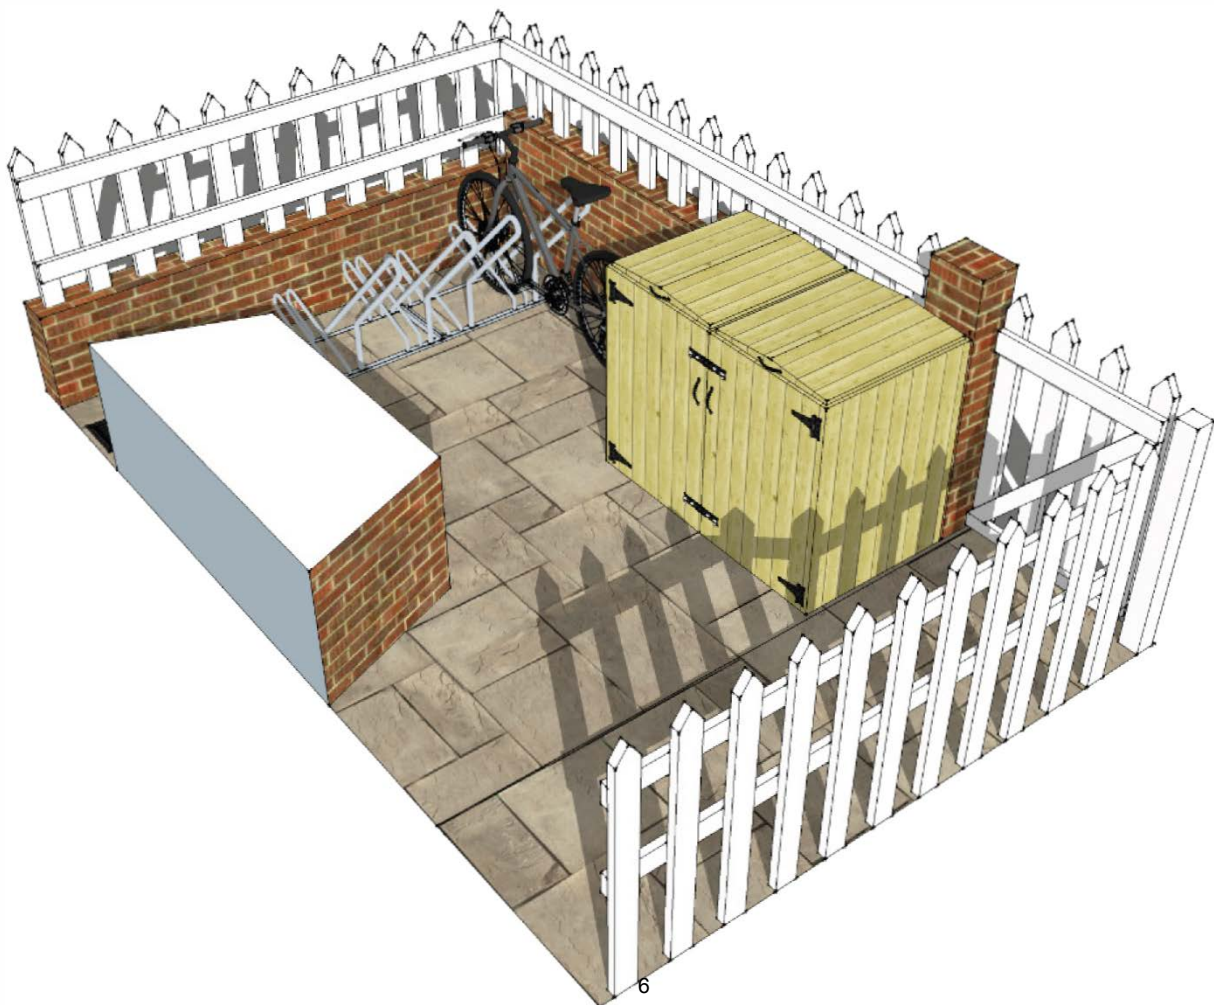


Address: 57 Ravenshaw Street

Proposal: Removal of hedge & raised platform, re-pave, erection of bin storage and bike racks

Title of Drawing: 3D Renderings of proposed layout (after works) (2 of 2)

Date: 14th June 2015

Scale: N/A

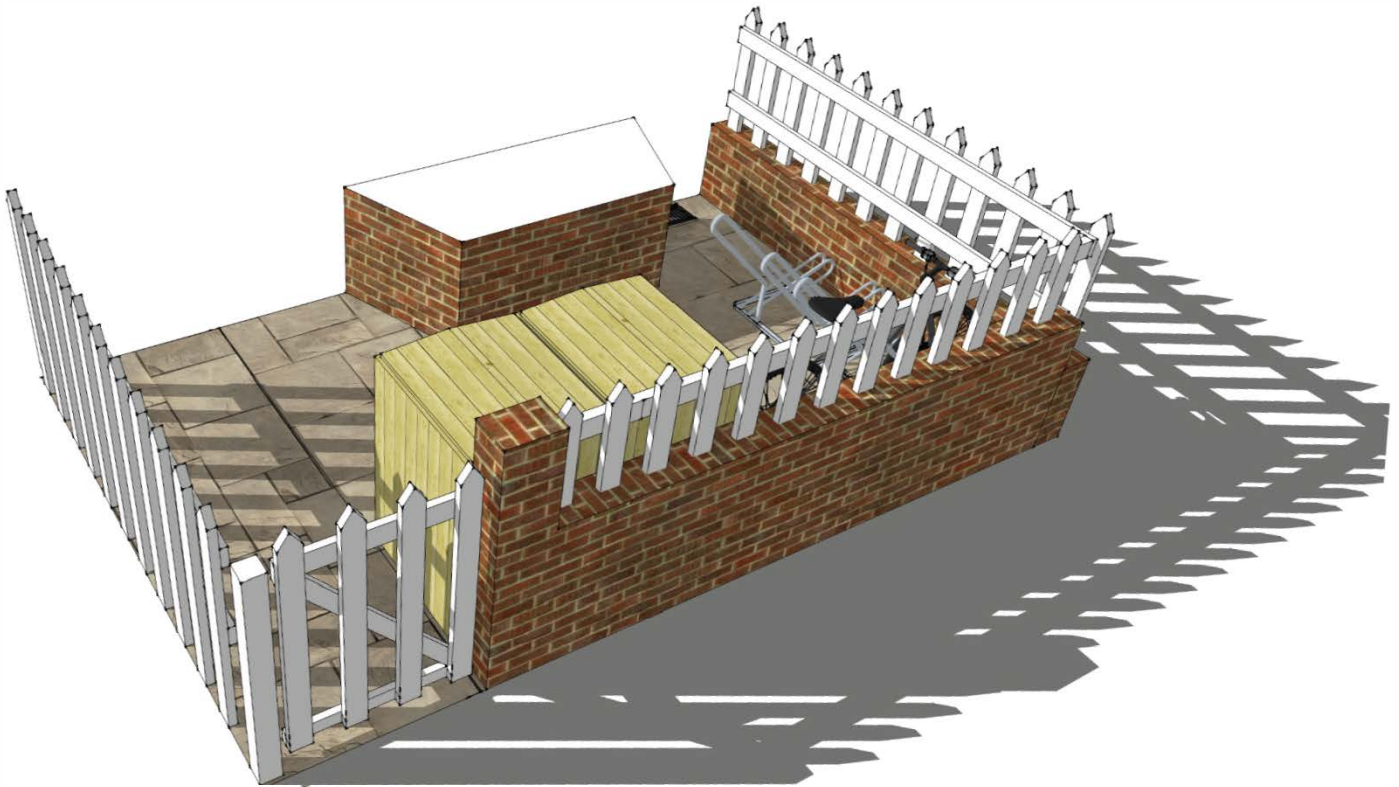

Address: 57 Ravenshaw Street

Proposal: Removal of hedge & raised platform, re-pave, erection of bin storage and bike racks





Address: 57 Ravenshaw Street

Proposal: Removal of hedge & raised platform, re-pave, erection of bin storage and bike racks



Address: 57 Ravenshaw Street

Proposal: Removal of hedge & raised platform, re-pave, erection of bin storage and bike racks

