



basement 1:50

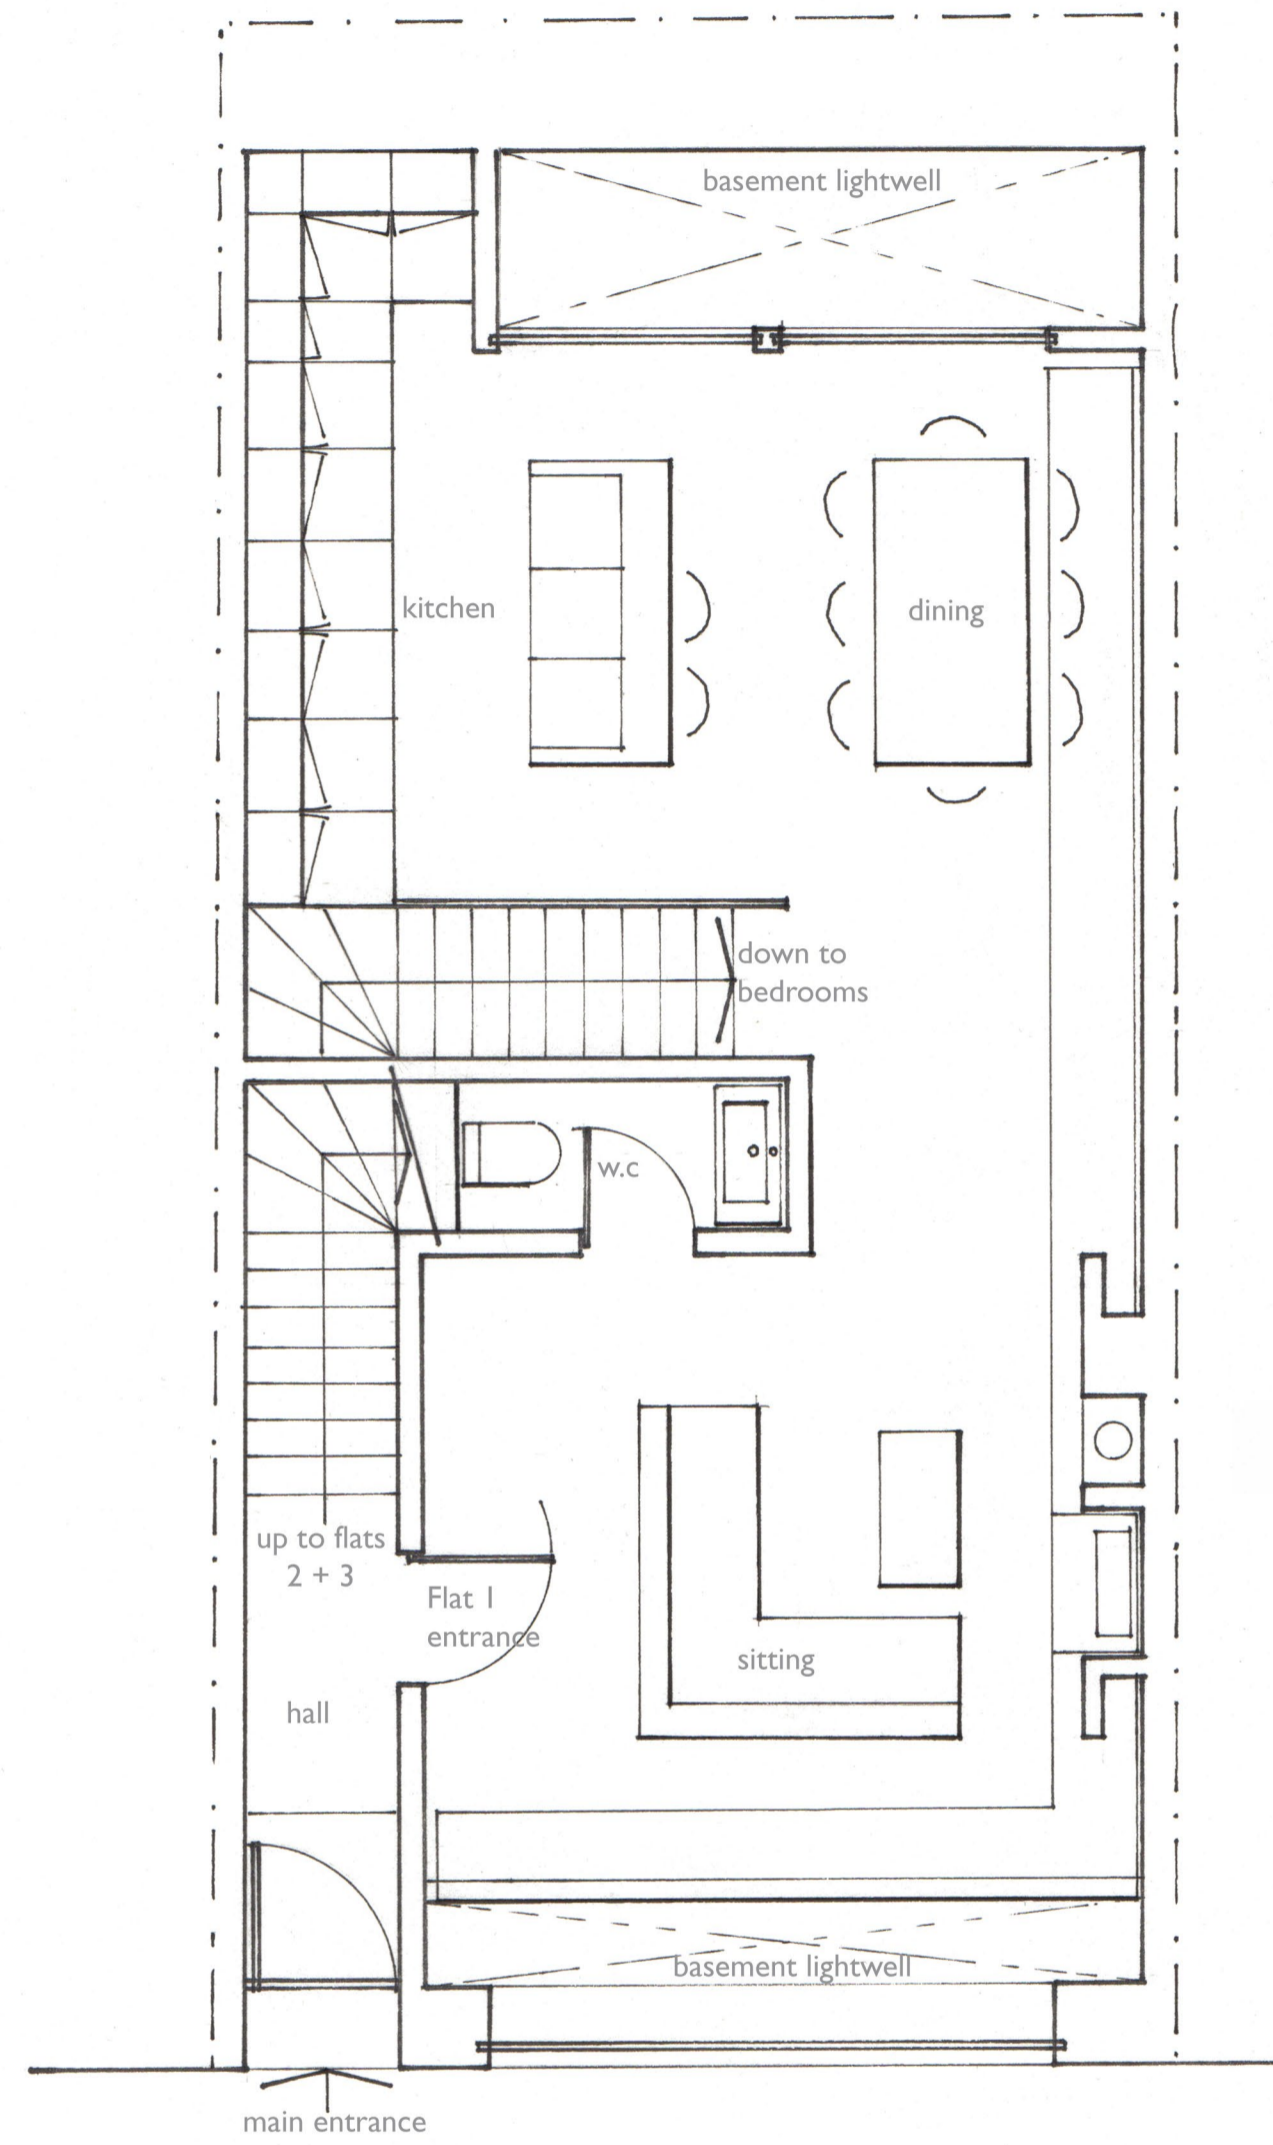


ground 1:50

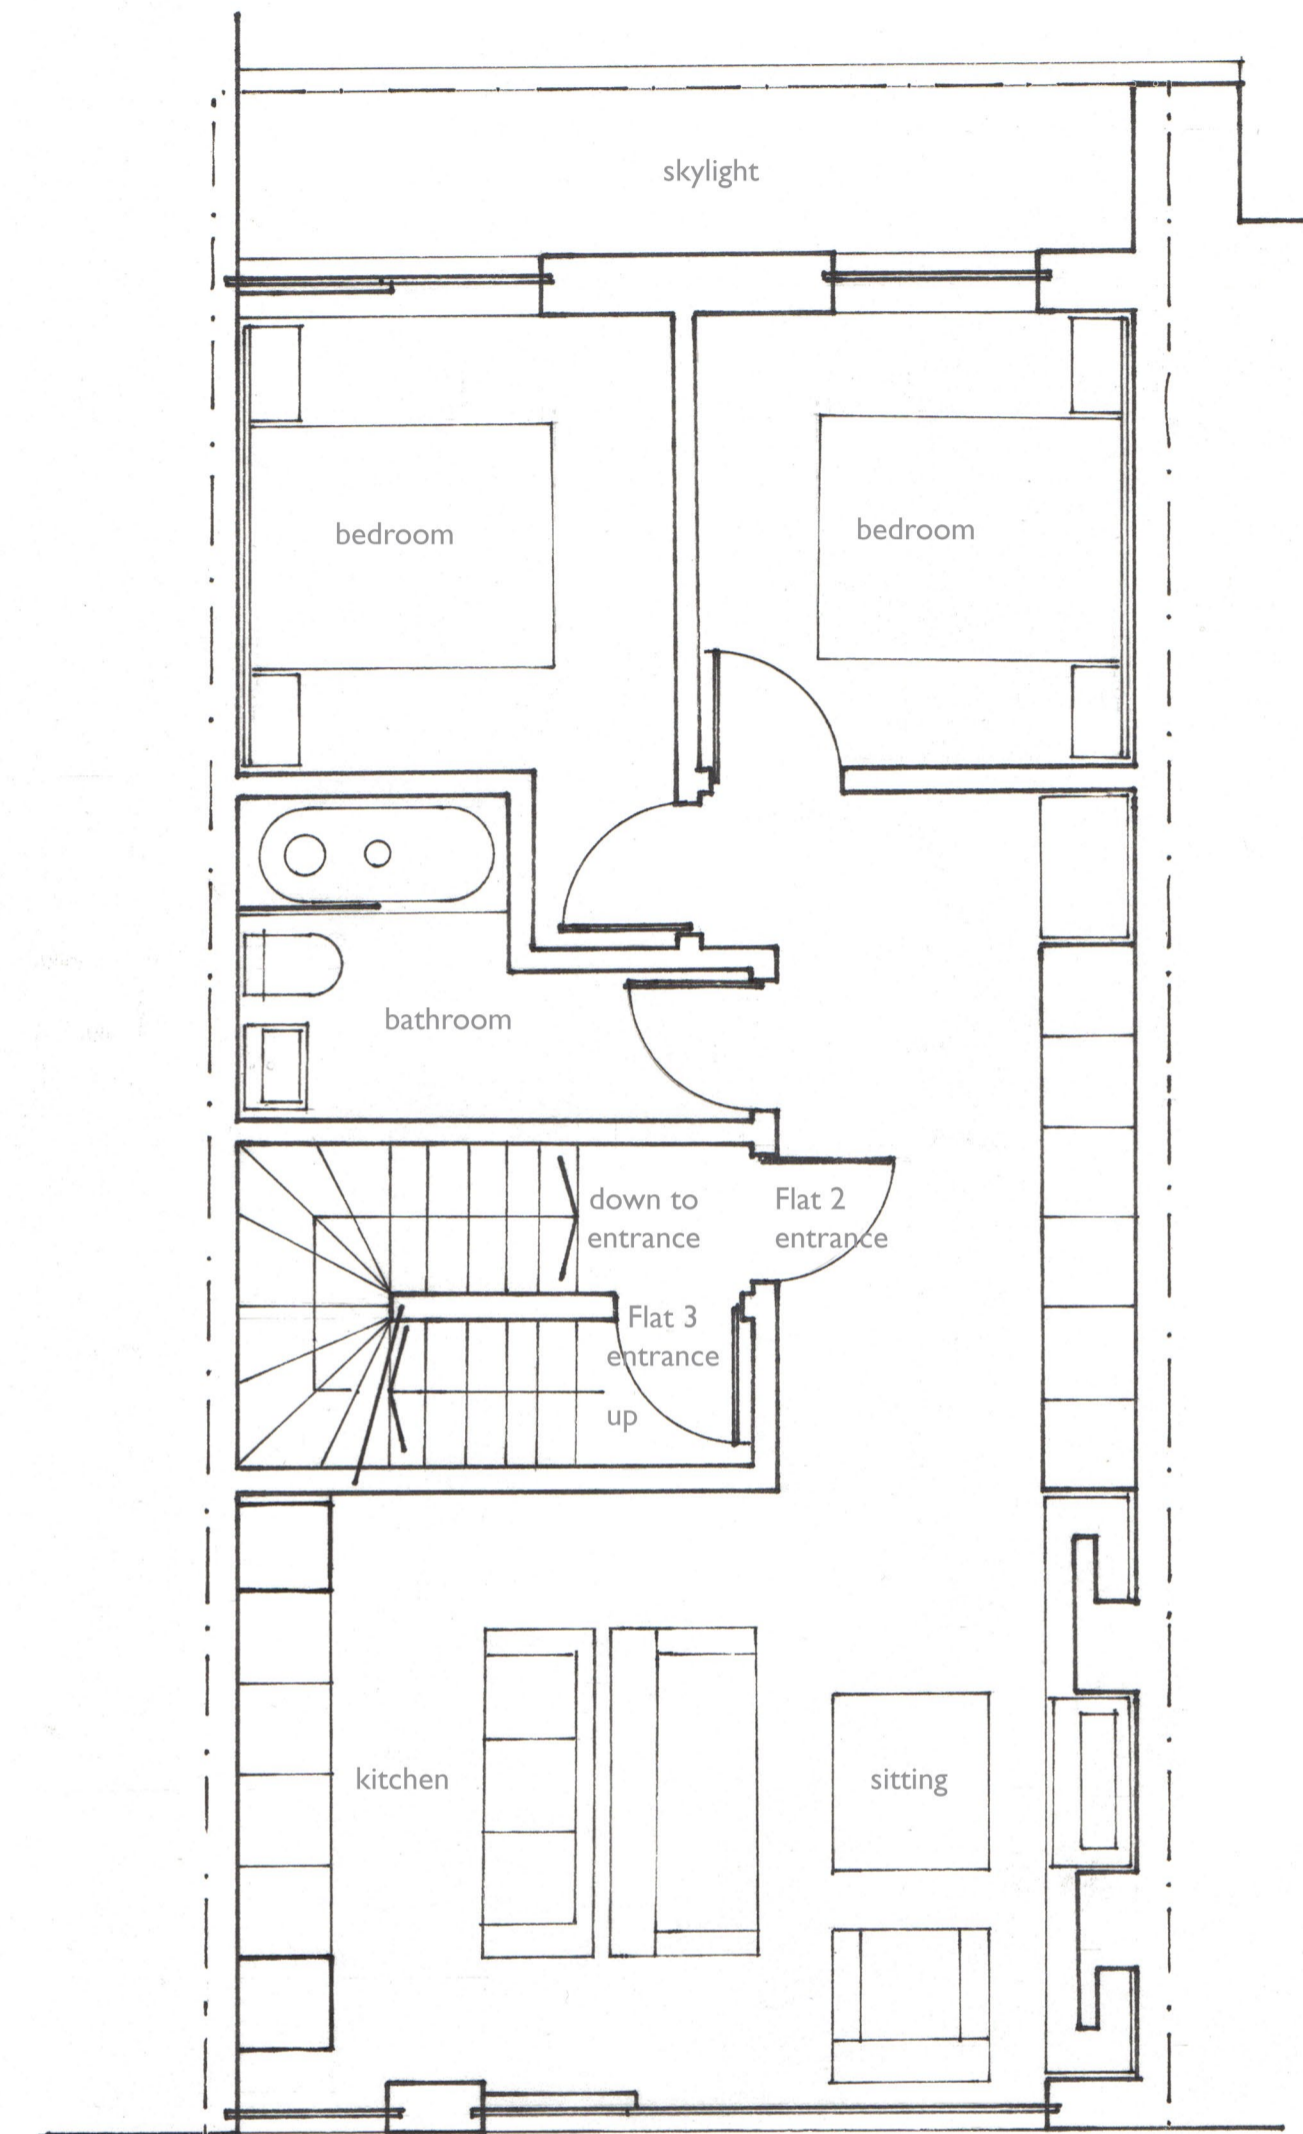

first 1:50

proposed plans

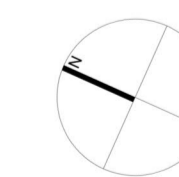

PLANNING

Title: PROPOSED PLANS  
 Drawing Number: 115\_P4\_A1200  
 Rev: 00  
 Issued: 26.05.15  
 Scale: 1:50/ 1:100 @ A1  
 Project: 27 King's Mews  
 London WC1N