


- Notes
1. All dimensions to be checked on site.
  2. All dimensions are to masonry unless otherwise stated (ie not plaster finishes)
  3. All information is to be checked and verified by the contractors and sub-contractors for accuracy and fit.
  4. Discrepancies or omissions to be brought to the attention of Douglas & King prior to construction.
  5. Do not scale from this drawing.

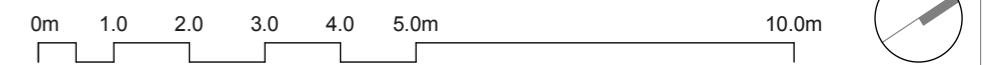

**Douglas and King Architects**

148-150 Curtain Road London EC2A 3AR  
 t +44 (020) 7613 1395  
 info@douglasandking.com  
 www.douglasandking.com

revision	date	notes

project: FINc252 252 Finchley Road NW3 7AA	drawing title: Proposal: Street Level-Waste/ Bicycle front storage	scale: 1:100@A2	date: March 2015
client: Investland	drawing no: FINc252_ga 100	PLANNING	