


NOTES

DRAWN USING
AutoCAD 2015
AUTODESK



THIS DRAWING IS NOT TO BE SCALED. ALL DIMENSIONS TO BE VERIFIED ON SITE BEFORE COMMENCING WORK OR SHOP DRAWINGS. DISCREPANCIES AND/OR AMBIGUITIES BETWEEN THIS DRAWING AND INFORMATION GIVEN ELSEWHERE MUST IMMEDIATELY BE REPORTED TO THIS OFFICE FOR CLARIFICATION BEFORE PROCEEDING. ALL DRAWINGS TO BE READ IN CONJUNCTION WITH THE SPECIFICATION AND ALL WORKS TO BE CARRIED OUT IN ACCORDANCE WITH THE LATEST BRITISH STANDARDS/CODES OF PRACTICE UNLESS SPECIFICALLY DIRECTED OTHERWISE.

PLANNING

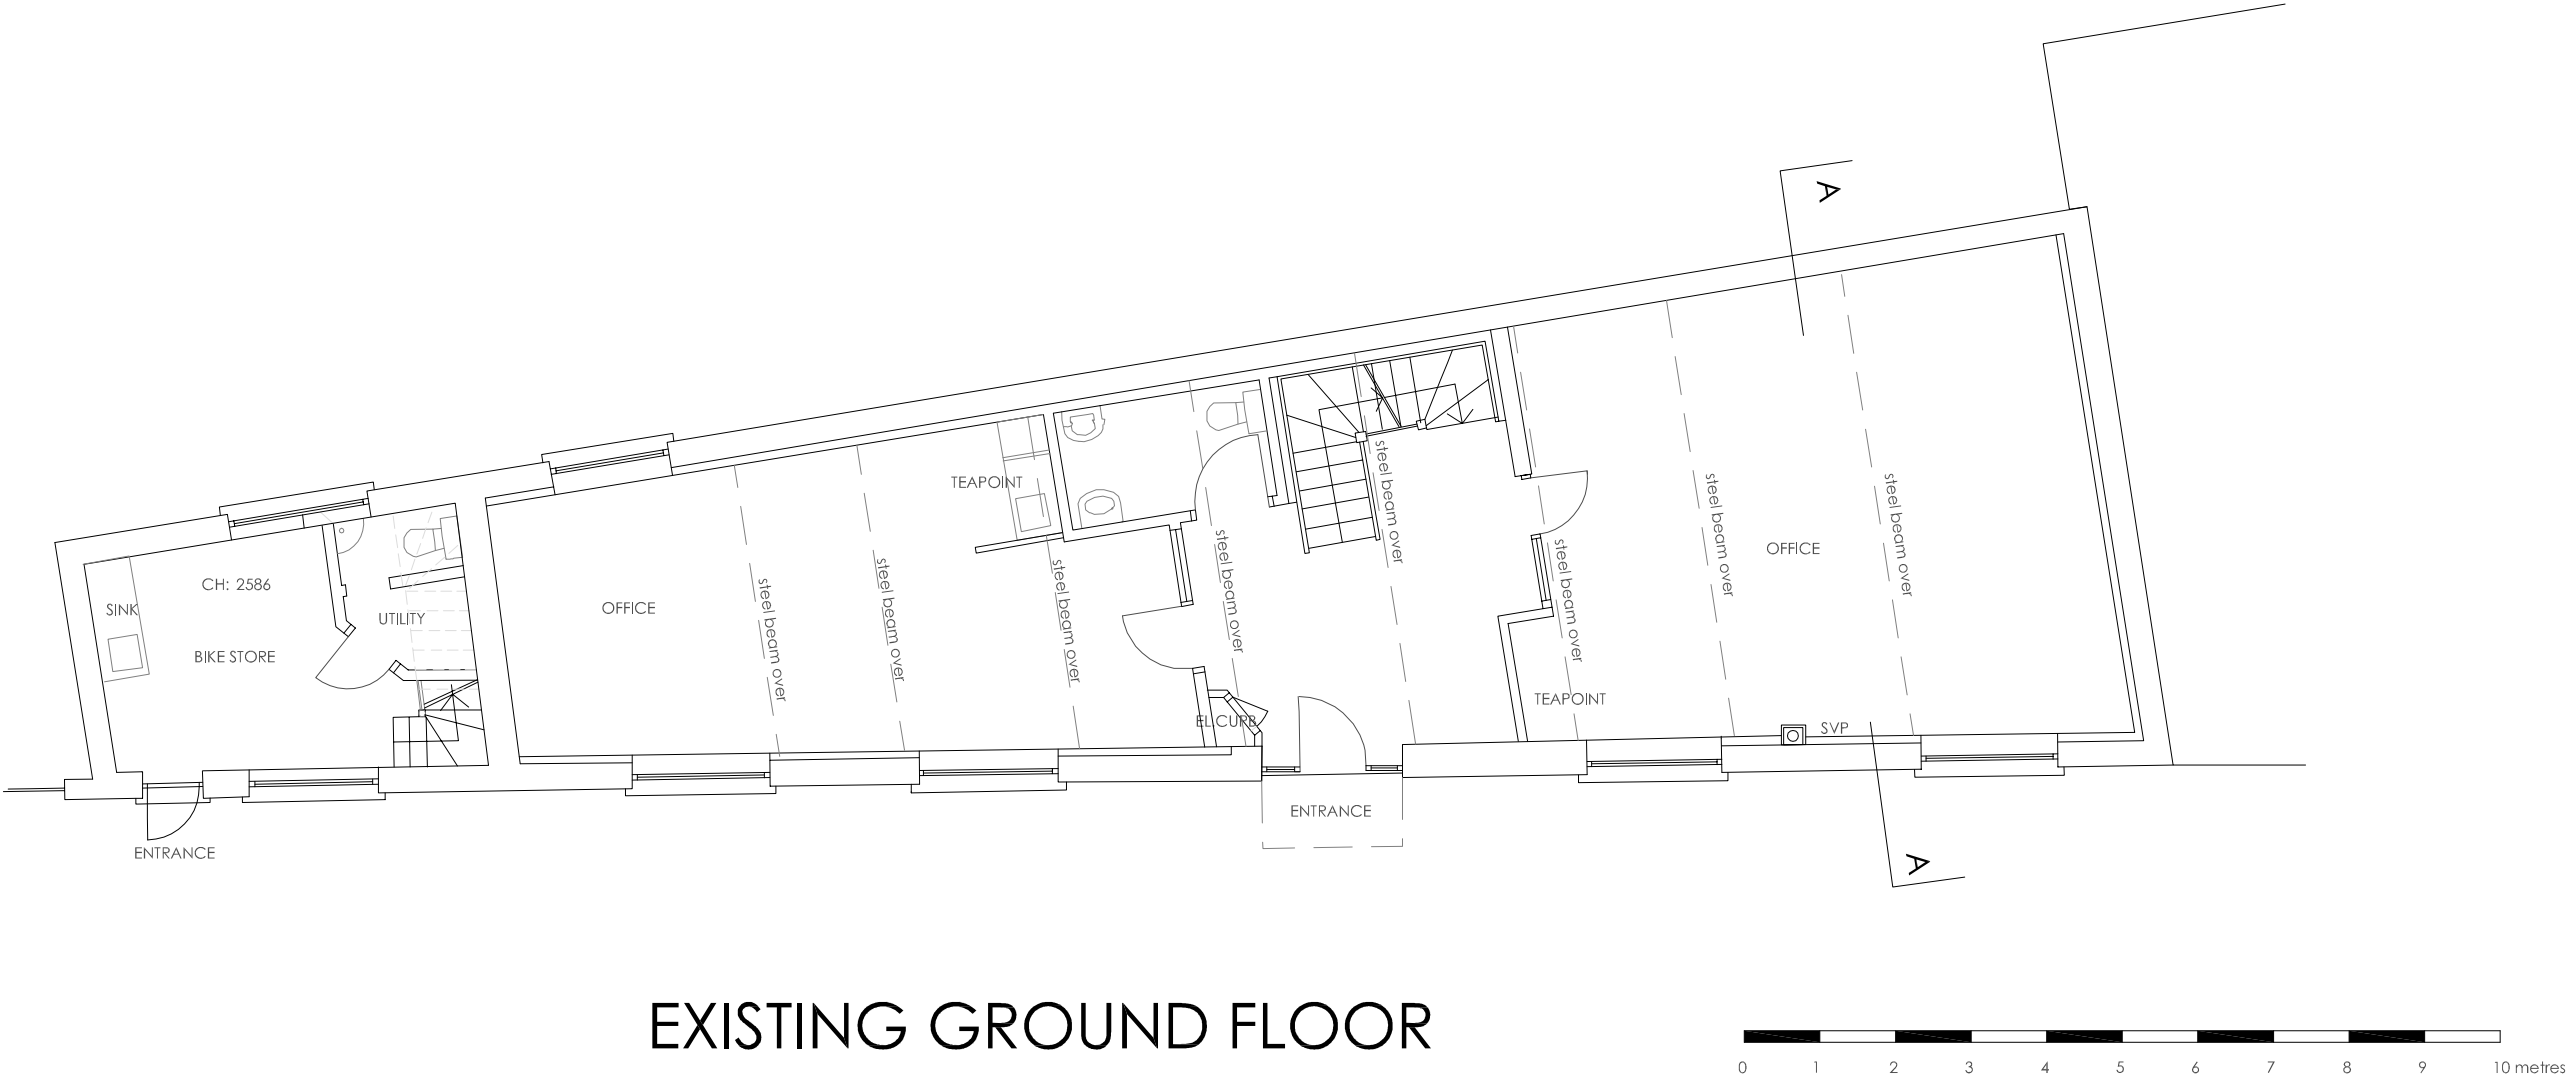

EXISTING GROUND FLOOR

Planning	A	03.07.15	KB
Pre planning	—	19.06.15	KB
	revision	date	drawn

F B A DESIGN
INCORPORATING
FINCH FORMAN
CHARTERED ARCHITECTS

12 HUDSON APT.
CHADWELL LANE
LONDON, N8 7RW

COLLEGE HOUSE
INGLESHAM, WILTSHIRE
SN6 7QU

Tel: 020 7078 3945
e-mail: contact@fbadesign.com

PROJECT
**ARGYLE WALK
LONDON WC1**

DRAWING TITLE
**GROUND FLOOR
PLAN**

PROJECT NO. 1501	DRAWING NO. LA 02	REVISION A
		SCALE 1:50@A1 1:100@A3
DRAWN KB	CHECKED AF	DATE 23.03.15