



NOTES

THIS DRAWING IS NOT TO BE SCALED. ALL DIMENSIONS TO BE VERIFIED ON SITE BEFORE COMMENCING WORK OR SHOP DRAWINGS. DISCREPANCIES AND/OR AMBIGUITIES BETWEEN THIS DRAWING AND INFORMATION GIVEN ELSEWHERE MUST IMMEDIATELY BE REPORTED TO THIS OFFICE FOR CLARIFICATION BEFORE PROCEEDING. ALL DRAWINGS TO BE READ IN CONJUNCTION WITH THE SPECIFICATION AND ALL WORKS TO BE CARRIED OUT IN ACCORDANCE WITH THE LATEST BRITISH STANDARDS/CODES OF PRACTICE UNLESS SPECIFICALLY DIRECTED OTHERWISE.

PLANNING

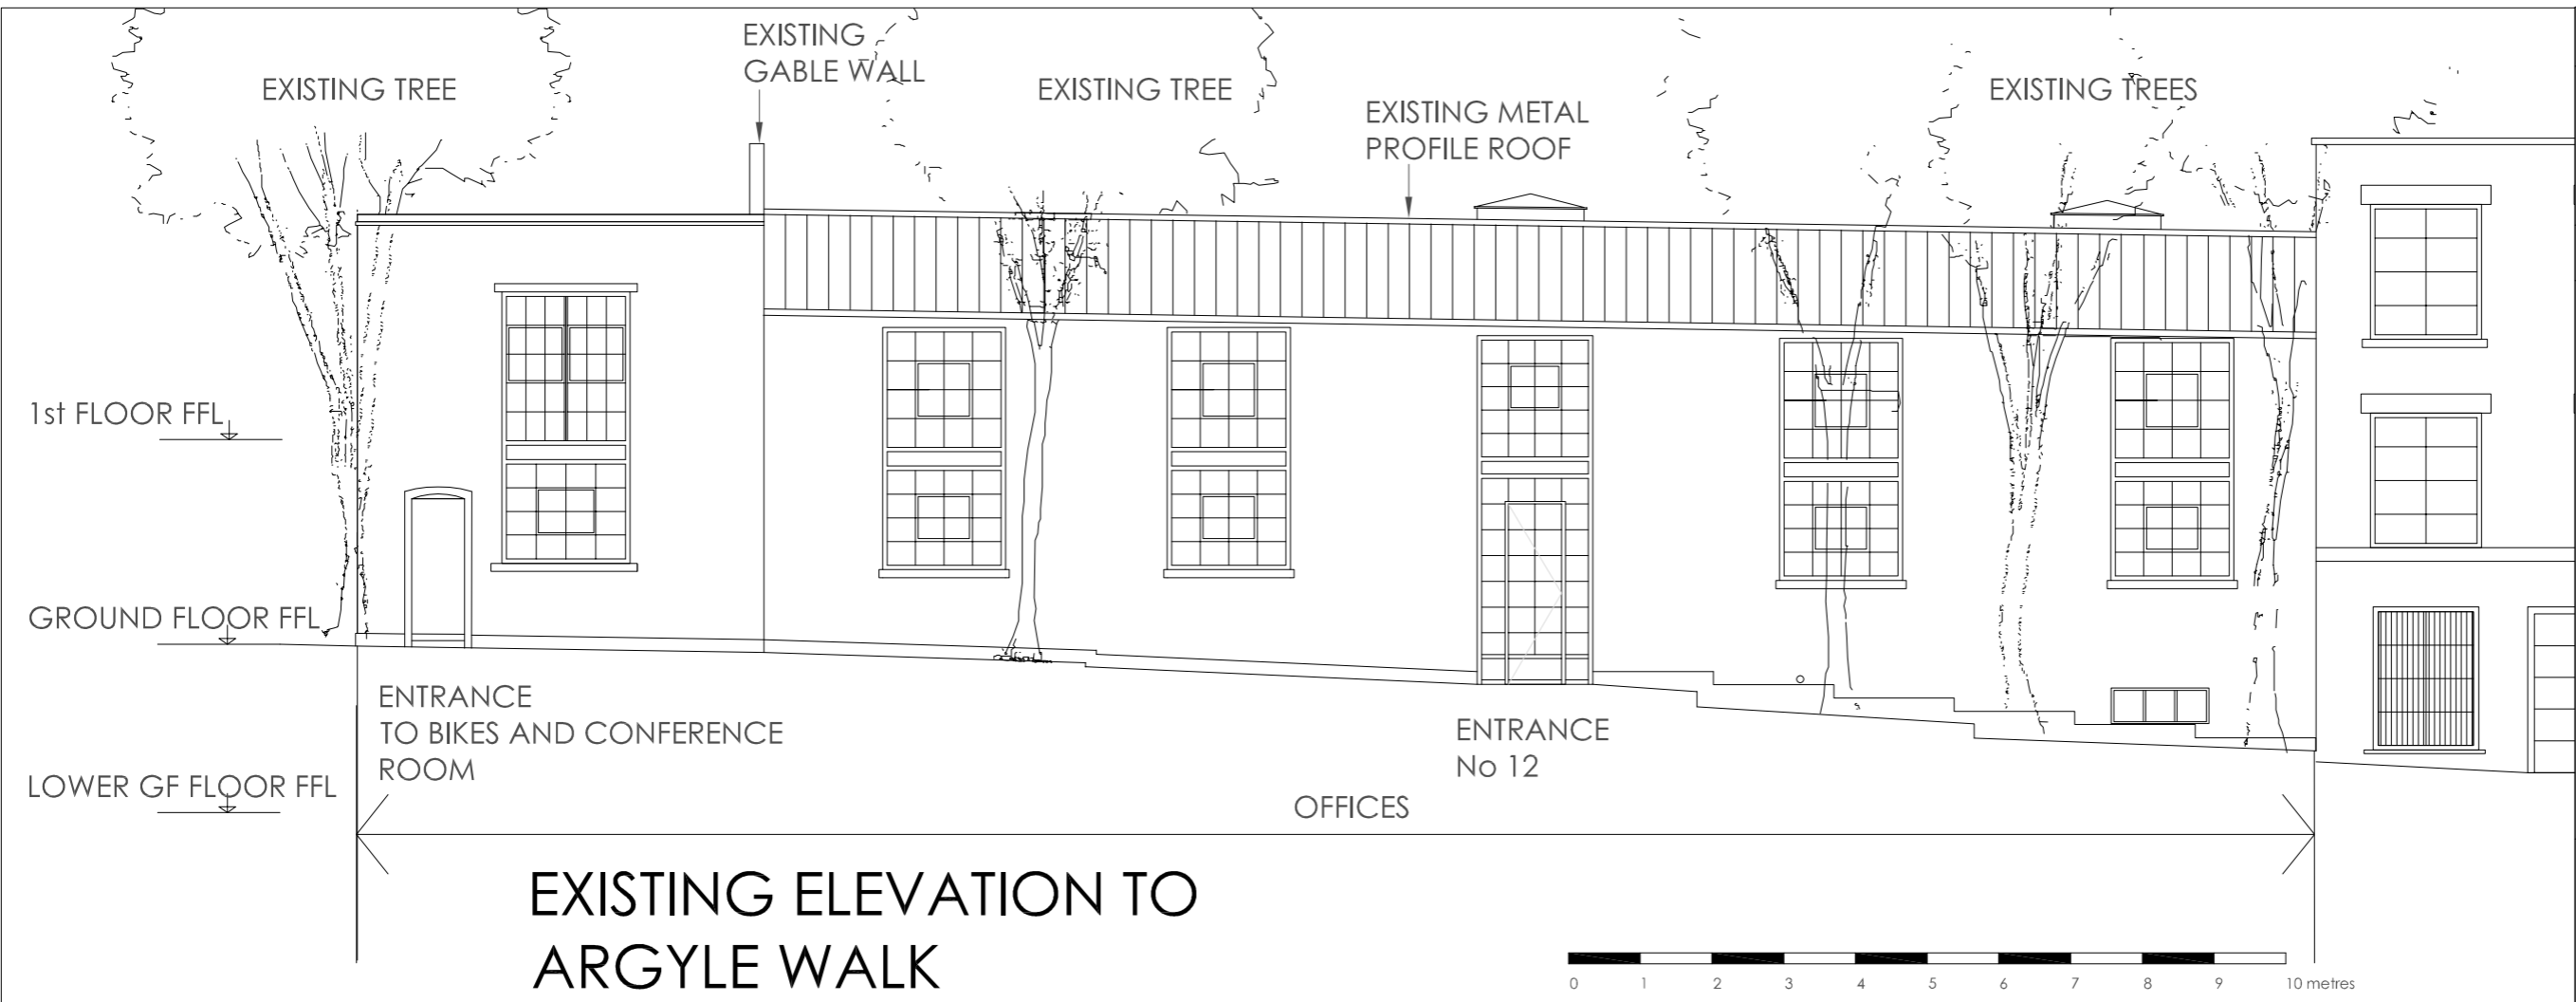

EXISTING ELEVATION TO
ARGYLE WALK

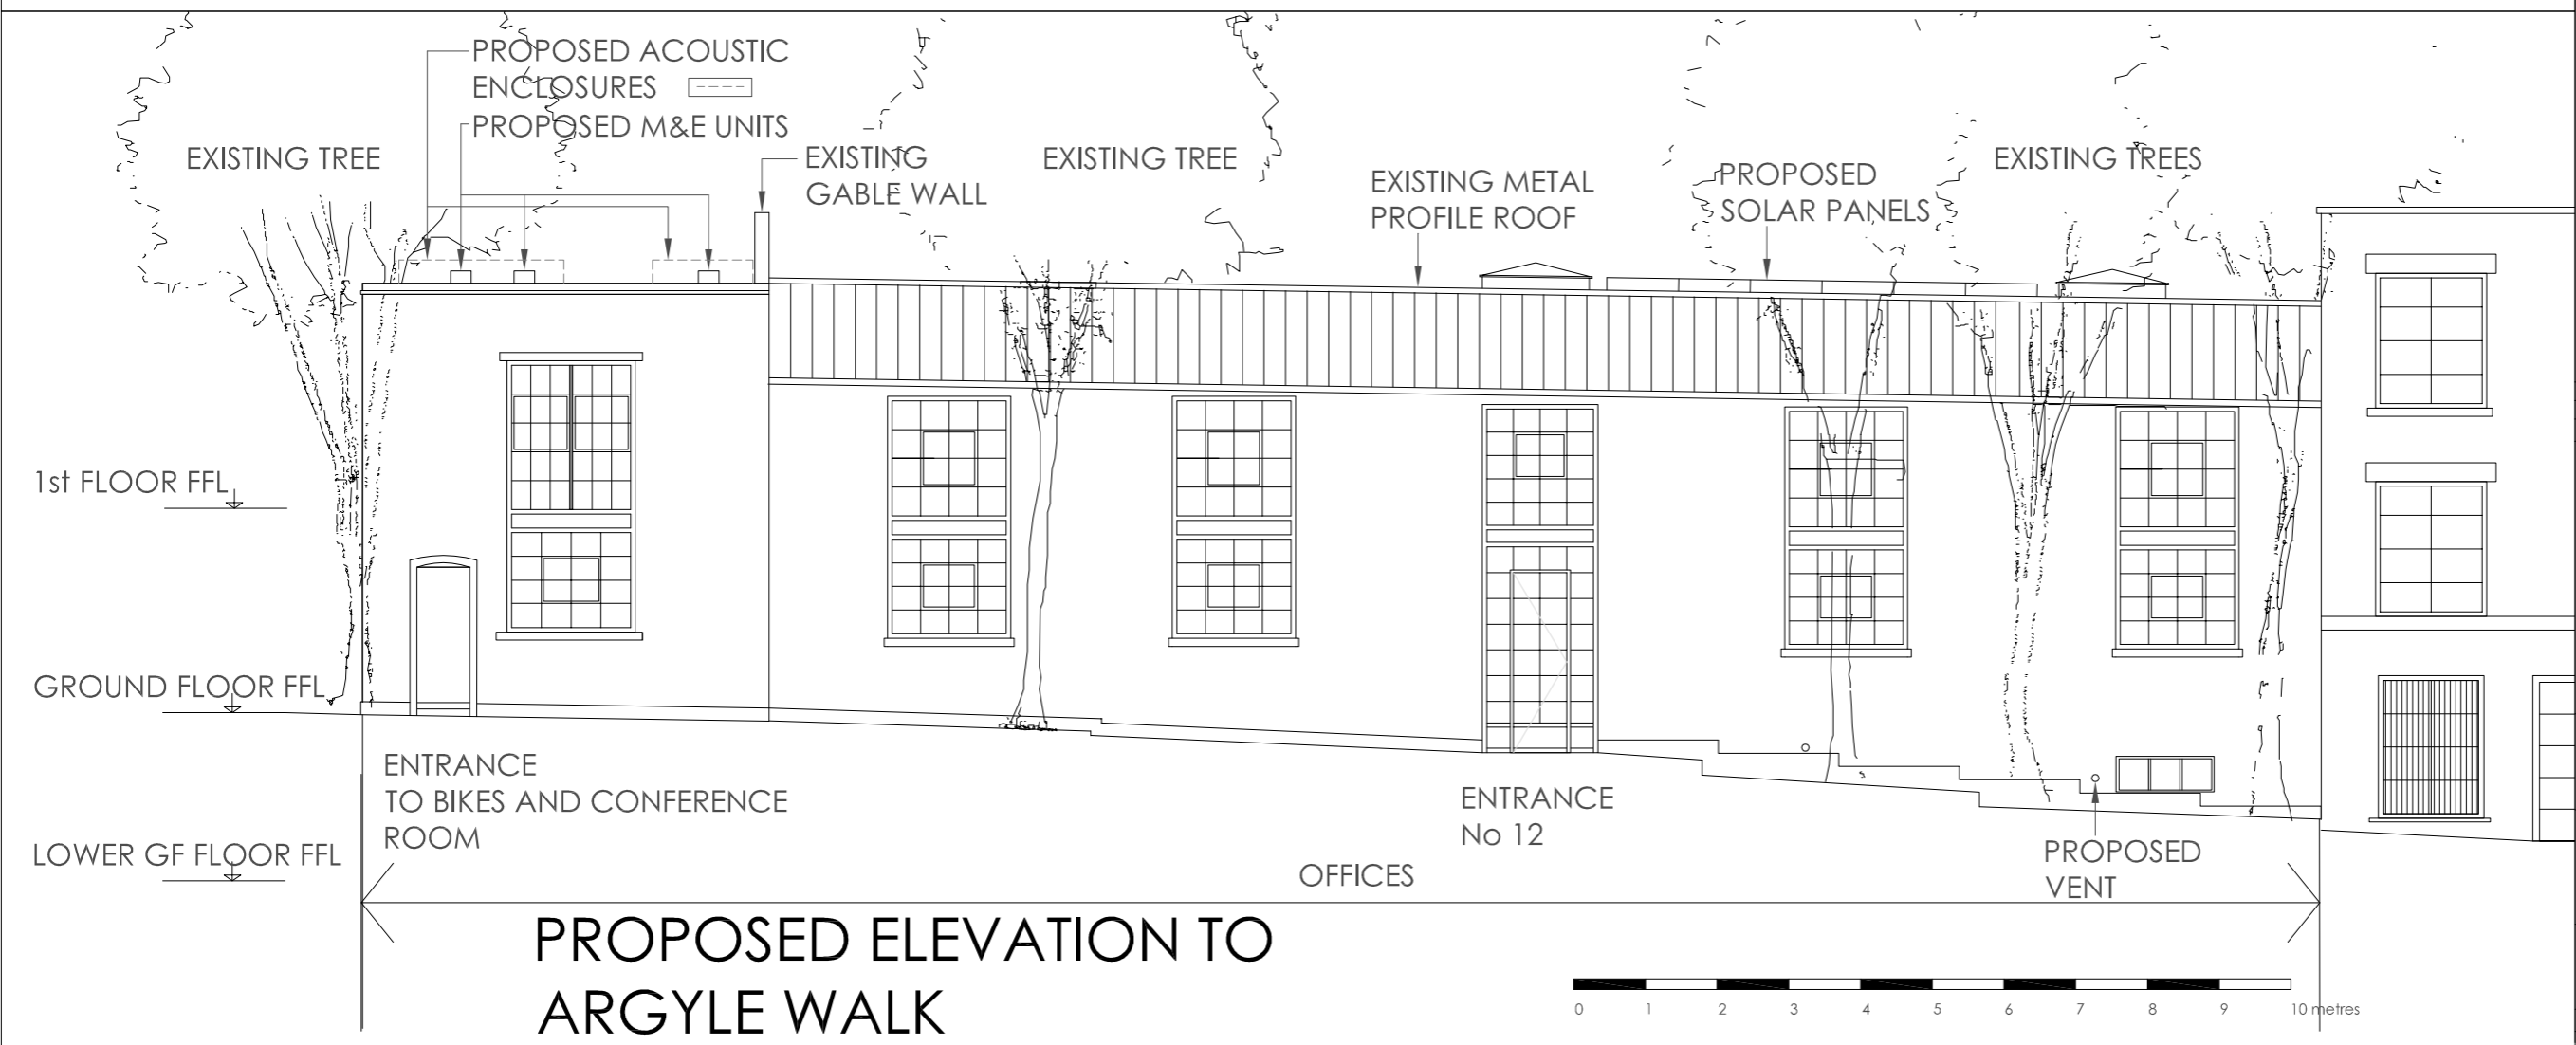

PROPOSED ELEVATION TO
ARGYLE WALK

Planning	A	03.07.15	KB
Pre planning	-	19.06.15	KB
	revision	date	drawn

F B A DESIGN

INCORPORATING
FINCH FORMAN
CHARTERED ARCHITECTS

12 HUDSON APT. COLLEGE HOUSE
CHADWELL LANE INGLESHAM, WILTSHIRE
LONDON, N8 7RW SN6 7QU
Tel: 020 7078 3945
e-mail: contact@fbadesign.com

PROJECT
ARGYLE WALK
LONDON WC1
DRAWING TITLE
ELEVATION TO
ARGYLE WALK

PROJECT NO.	DRAWING NO.	REVISION
1501	LA05	A
SCALE	DATE	
1:50@A1 1:100@A3	23.03.15	
DRAWN	CHECKED	DATE
KB	AF	23.03.15
FBA DESIGN LIMITED		Company no. 9477282