


**GENERAL NOTES:**  
 Do not scale from this drawing.  
 Check drawing on receipt and immediately report any discrepancies to the Architect.  
 Verify all dimensions and levels on site prior to construction.  
 The contents of this drawing are Stiff + Trevillion Architects LLP copyright and shall not be re-used without their written permission.

No.	Date	Revision Notes

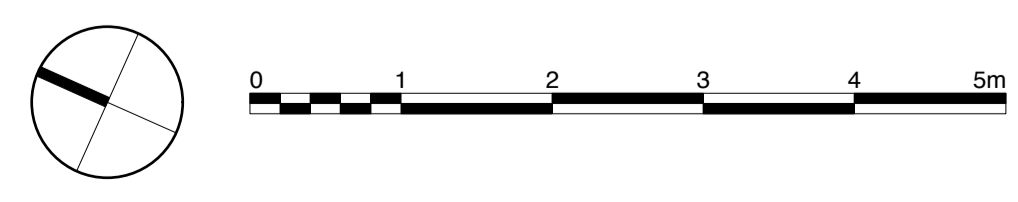

**PLANNING**

**Stiff + Trevillion**  
 Stiff + Trevillion Architects Ltd  
 16 Woodfield Road  
 London W9 2BE  
 T +44(0)20 8960 5550  
 F +44(0)20 8969 8668  
 mail@stiffandtrevillion.com  
 www.stiffandtrevillion.com

Project <b>4 WEDDERBURN ROAD LONDON NW3</b>		
Drawing <b>ROOF existing</b>		
Project No <b>3786</b>	Drawing No <b>1 005 06</b>	Revision <b>-</b>
Scale 1:50 @ A1 1:100 @ A3	Date DECEMBER 2014	Revised -