


EXISTING GROUND FLOOR



PROPOSED GROUND FLOOR

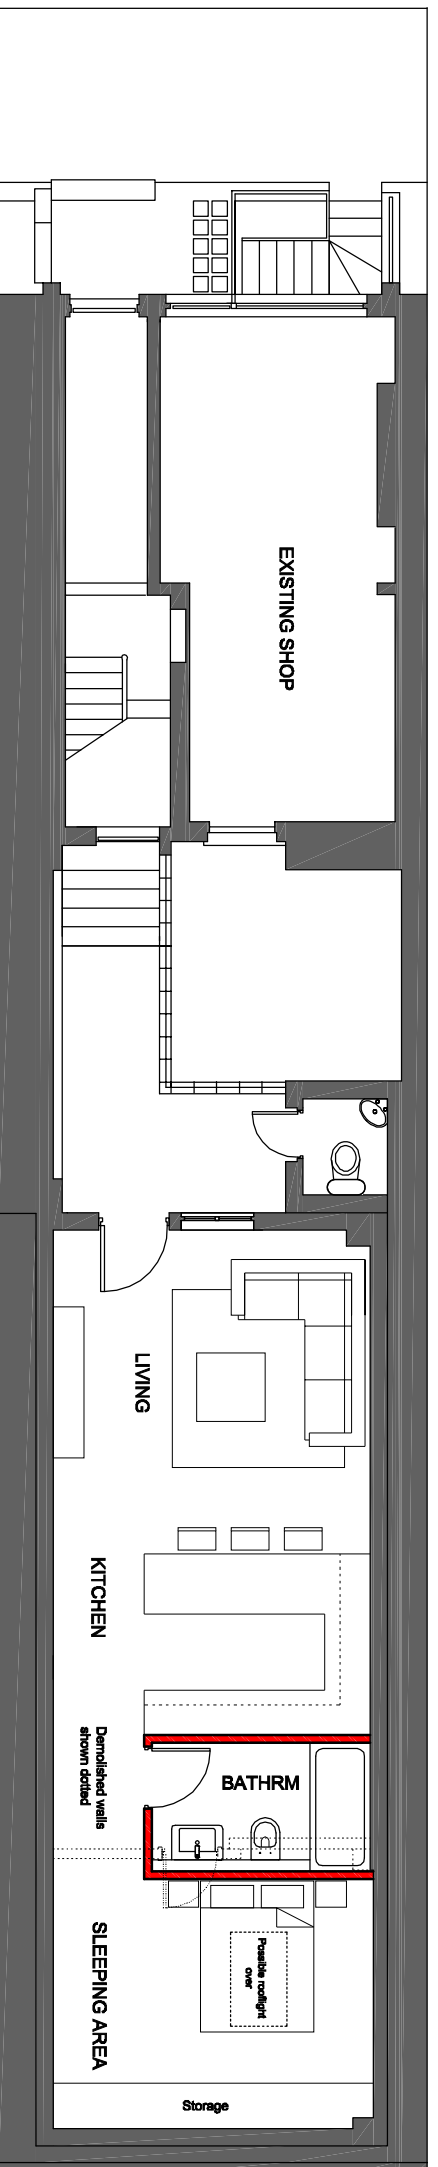

PROPOSED NEW STUDIO APARTMENT

REV: A	Scale: 1:100 @ A3 Date: 09/06/15 Drawn: TT	Job 102 Parkway, London, NW1 7AN	Drawing No. 05_918_101.A	<p>FARROW SILVERTON CHARTERED ARCHITECTS & DESIGN CONSULTANTS</p> <p>6 HALE LANE MILL HILL LONDON NW7 3NX tel: 020-8906 8502 fax: 020-8906 8503 e-mail: office@farsil.com</p>
--------	--	-------------------------------------	-----------------------------	--