
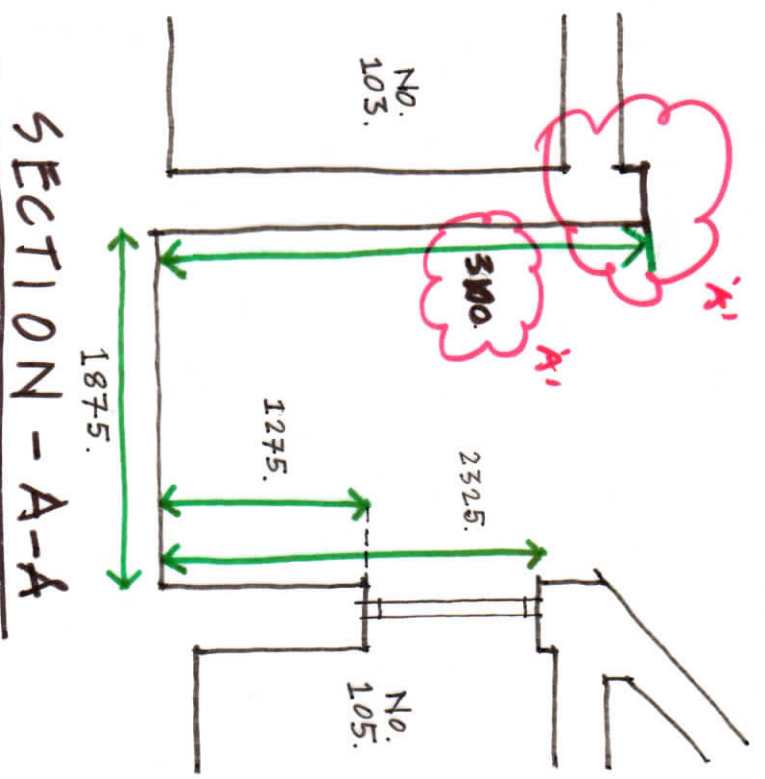


PROPOSED EXTENSION
OF EXISTING BUILDING.

PART PLAN @
GROUND LEVEL

No. 105
PRIORITY RD.

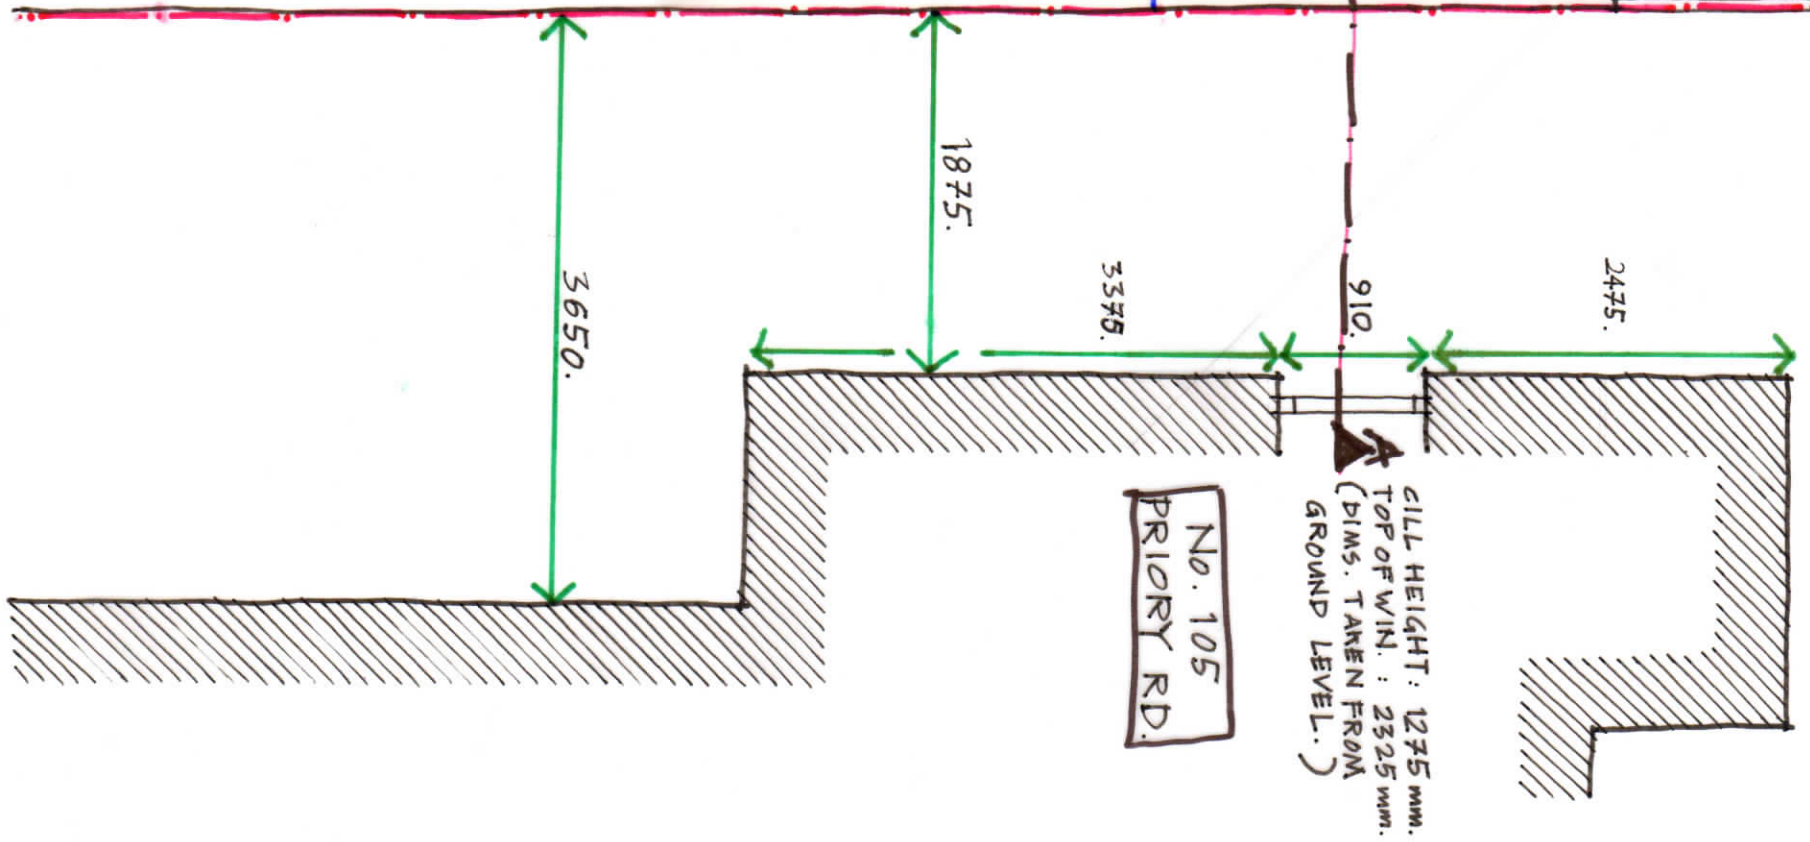

SECTION - A-A

-A- Parapet Height Reduced

NB: (ADJ. PROPERTY)
DIMENSIONS SHOWN ARE
AS MEASURED ON SITE.

PROP. EXTENSION @ 103 PR.
SK. GF PLAN & SECTION.
PM ARCHITECTS LTD.
22.06.2015.
SCALE 1:50.

SK-001-REV A