


System Summary	
Module Power (Wp)	300W
Number of Modules	30
System Size (kWp)	9.00

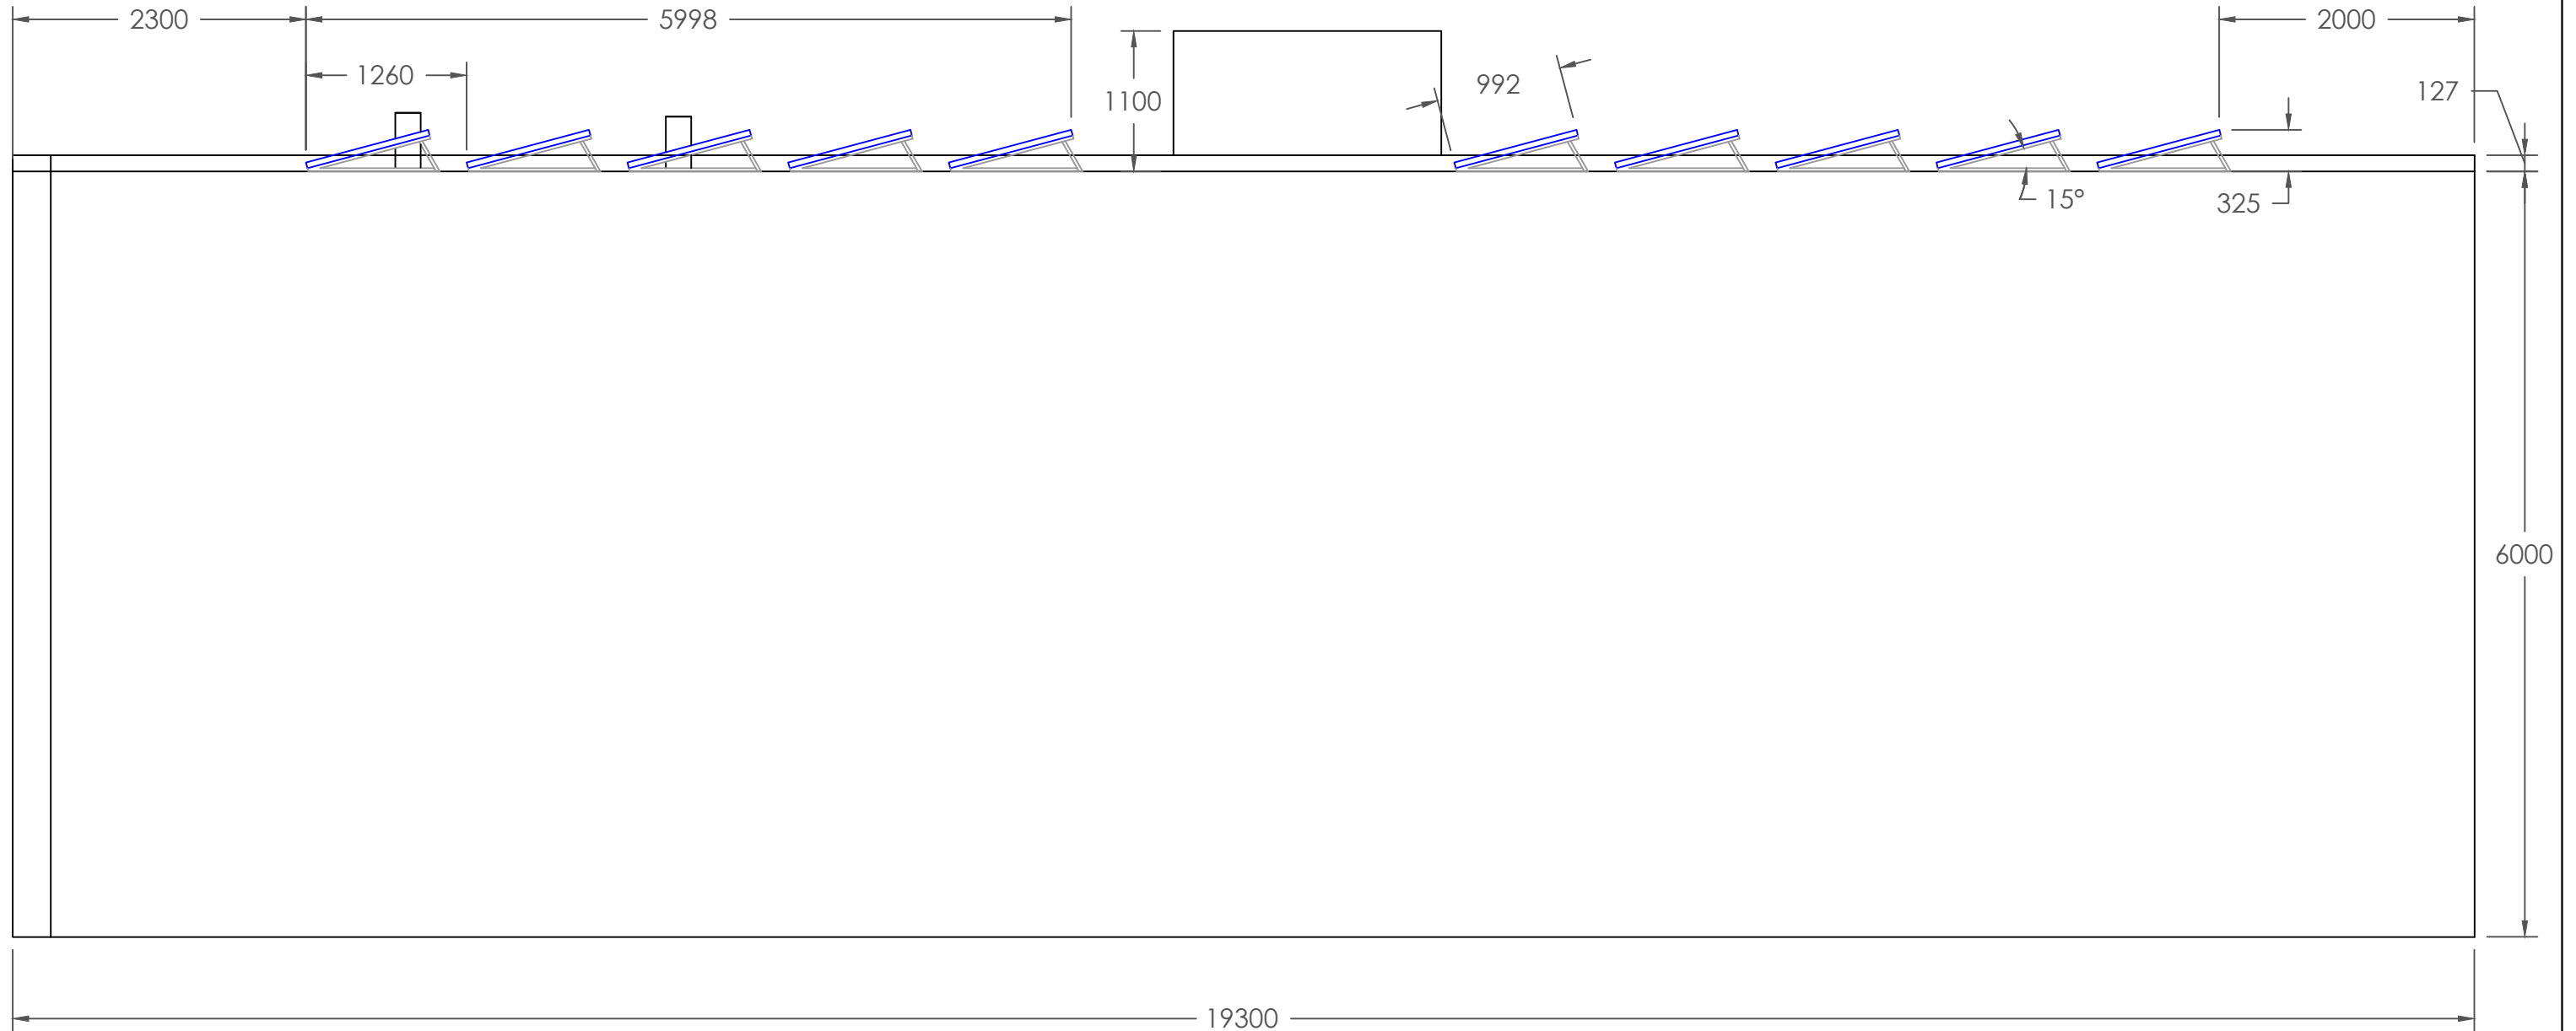

- USE MARKED DIMENSIONS
- DO NOT ALTER BY HAND
- THIS DRAWING IS TO BE READ IN CONJUNCTION WITH ALL OTHER RELEVANT DRAWINGS AND SPECIFICATIONS
- ALL DIMENSIONS ARE IN MILLIMETERS UNLESS STATED OTHERWISE

PROJECT PR1205 - KILBURN GRANGE	DRG NO. A3M-LHW-PR1205-KIL-SE(2m 300W)		
ADDRESS KILBURN GRANGE CC 1 PALMERSTON ROAD LONDON, NW6 2JL	SIZE A3	SCALE 1:50	SHEET 1/1
TITLE WEST SECTION - 2m Spacing 300W	DRAWN LJ	ISSUED APPROVAL	
	CHCKD XXX	APPRVD XXX	DATE 10/06/15



**LHW PARTNERSHIP**  
 Luminous House  
 300 South Row  
 Milton Keynes  
 MK9 2FR  
 Tel: 01908 933 750  
 www.lhwp.co.uk