


This drawing is for design intent **only**


Do Not Scale

If in doubt, ask. All discrepancies to be reported to the architect before manufacture, fabrication

Drawings are to be read in conjunction with all relevant specifications and consultant information

This drawing is not to be re produced without express permission of the architect and only used for the purposes shown within the titleblock status bar. This drawing and all associated designs indicated remain the copyright of the architect.

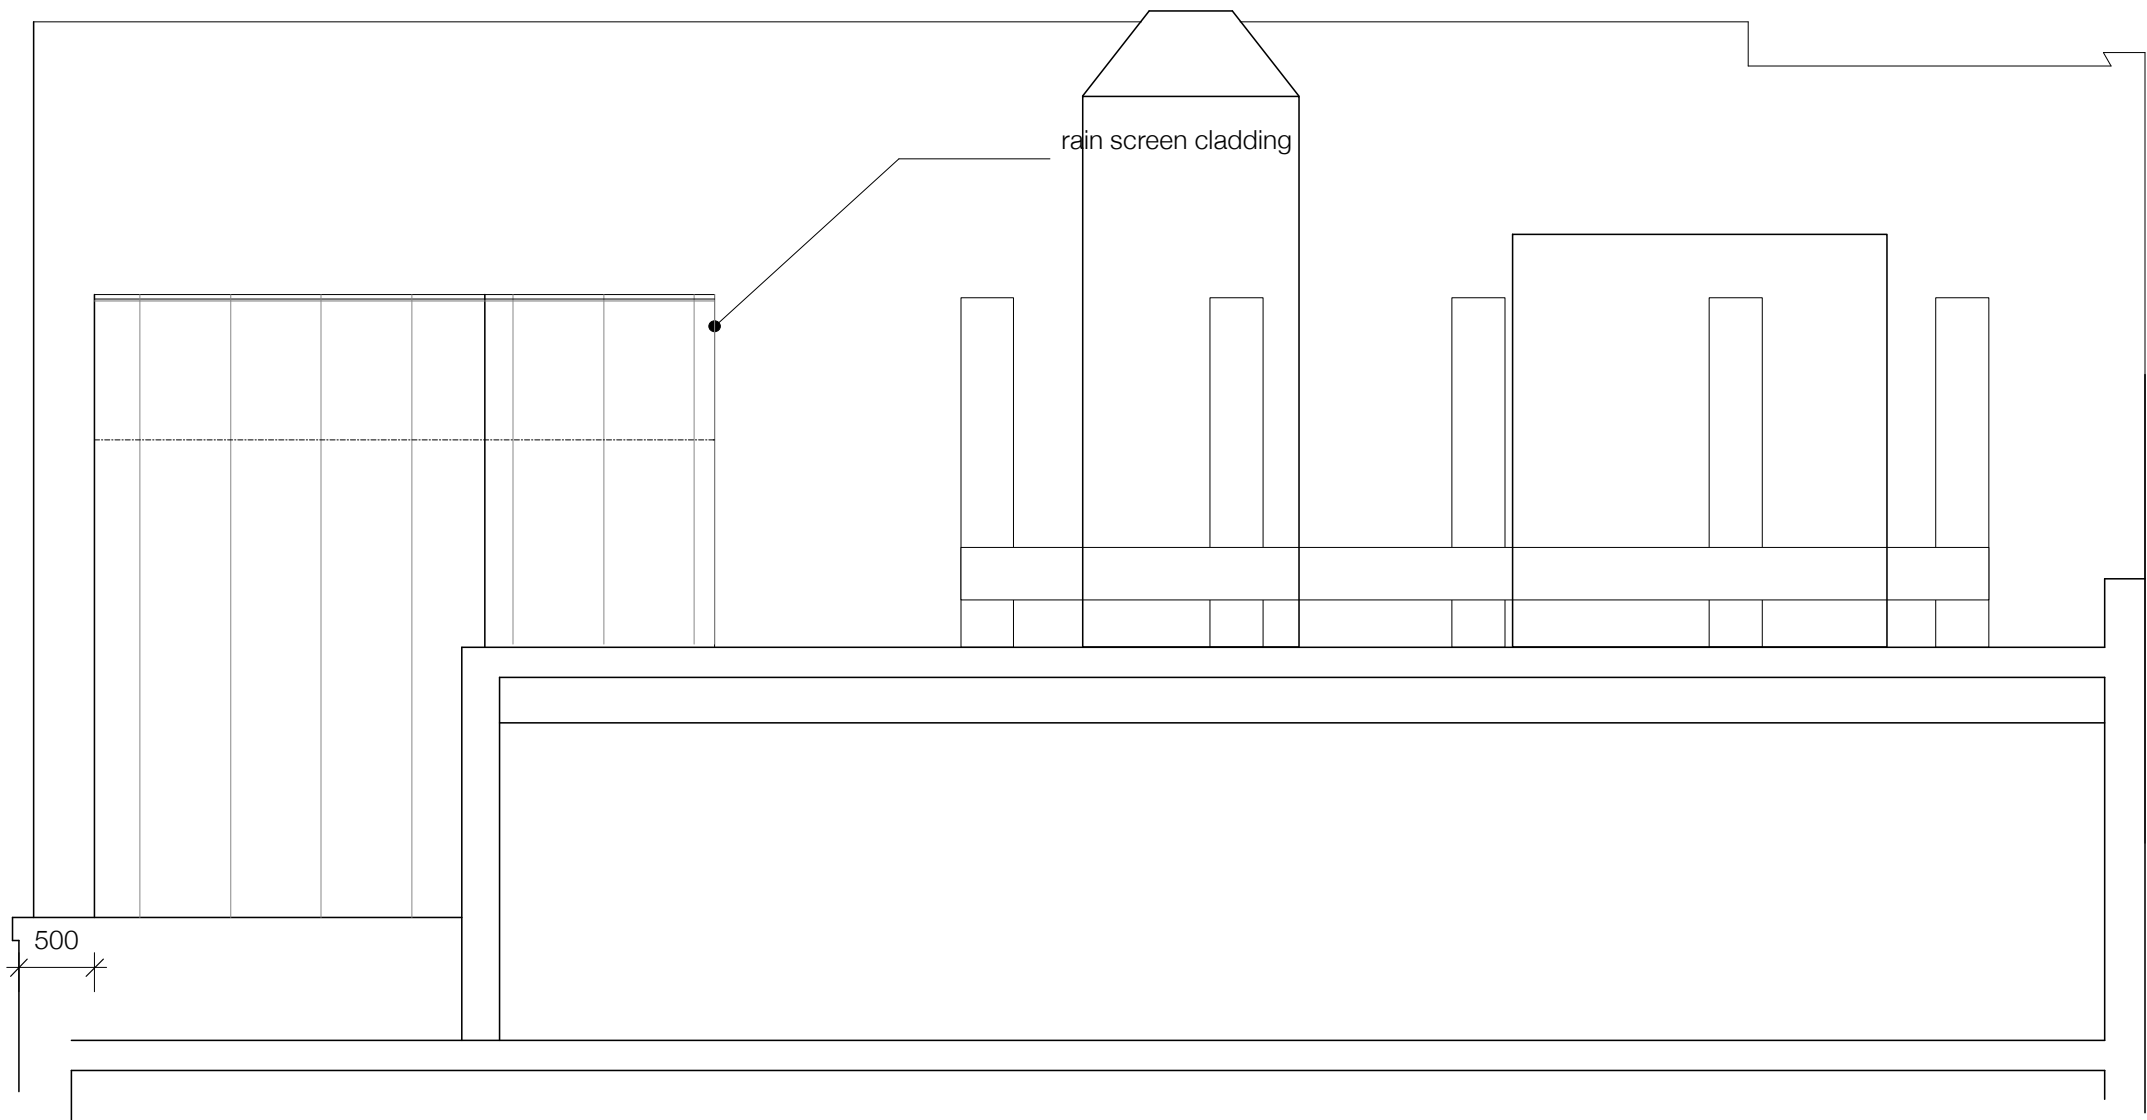

rev	
Hatton Garden	
Proposed Elevation	
dwg 1509-211	
scale 1:50@a3	rev A
issued for: info	
matthew mcnulty architects	
mcnulty architects ltd 12 Harlington Road Manchester M21 8UY info@mcnultyarchitects.com t: 07968 983 024 RIBA  Chartered Practice	