

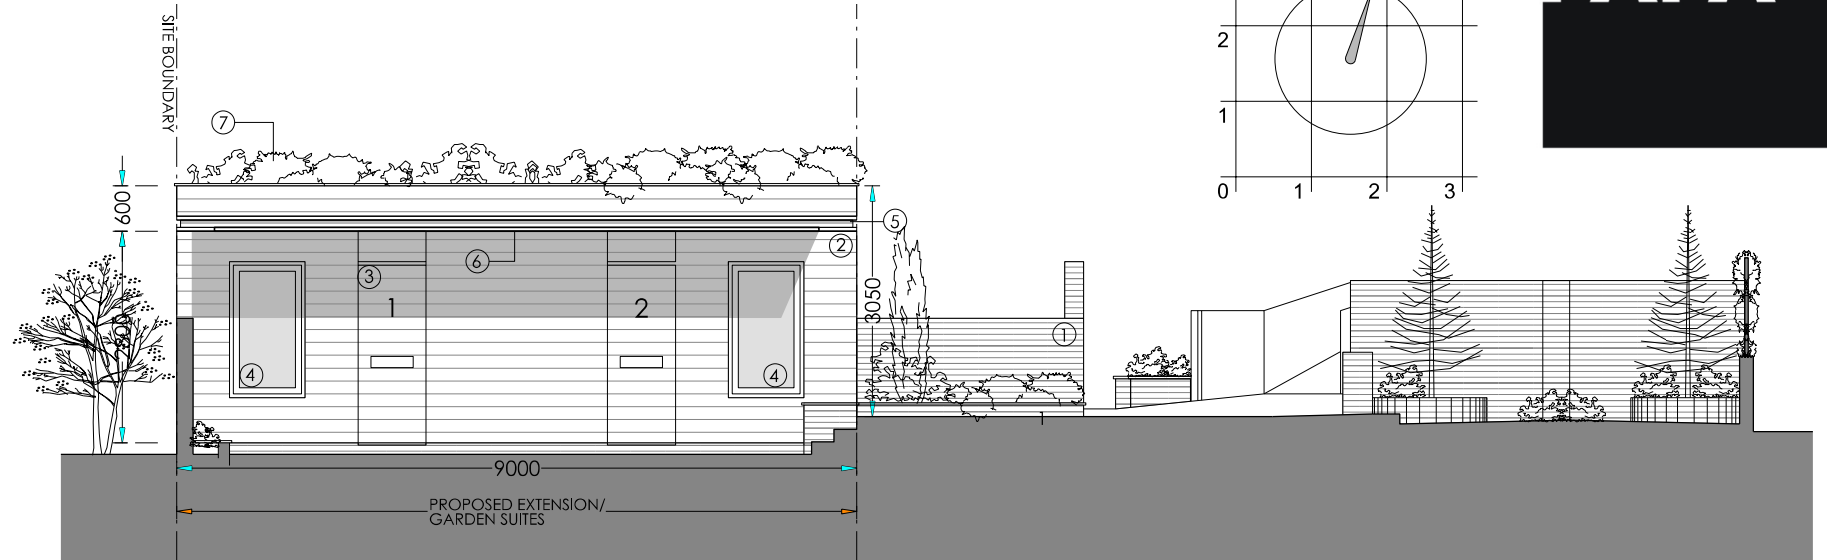
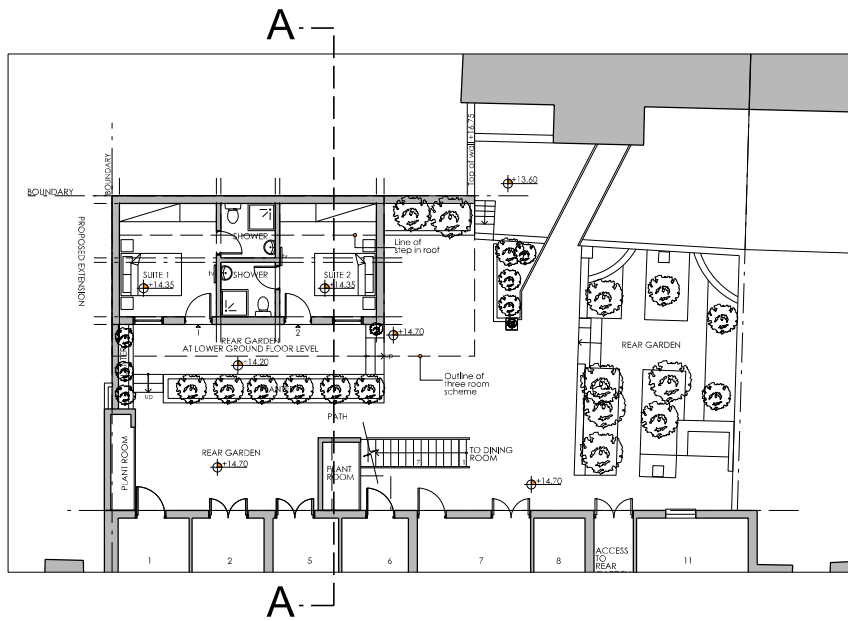


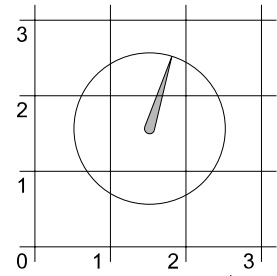

Datum: 12.00m.
South Facing View

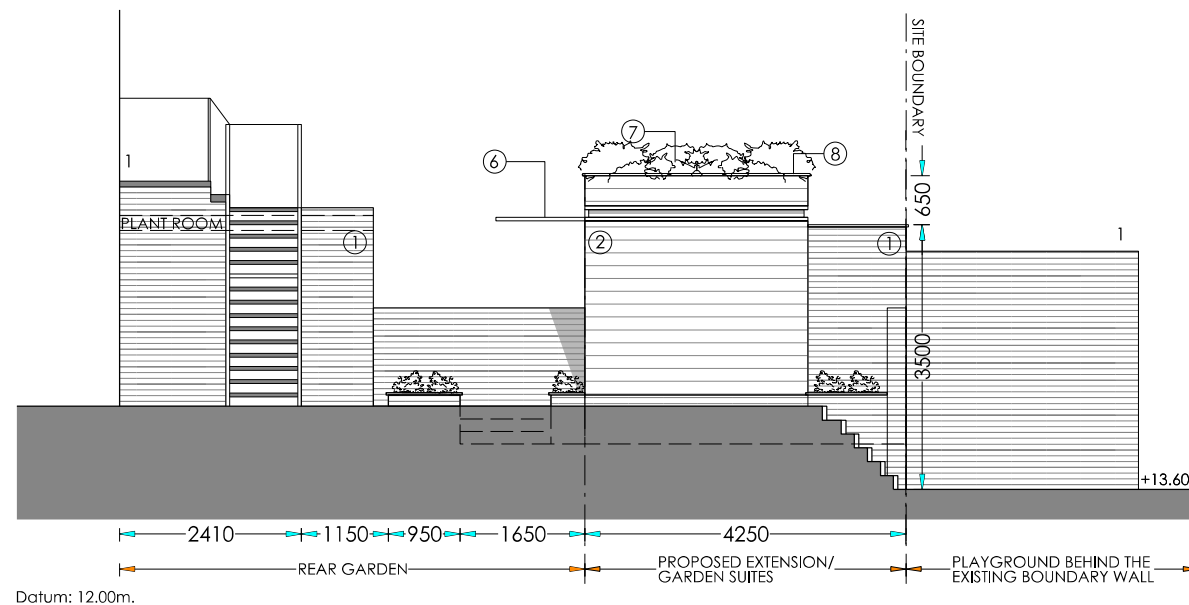

Datum: 12.00m.
East Facing View

Key:

1. Facing brickwork to match existing
2. Hardwood cladding
3. Hardwood doors
4. Hardwood double glazed windows
5. Painted metal perimeter "c" channel
6. Cantilevered glass canopy within painted metal frame
7. Sedum green roof
8. Pressed powder coated aluminium cill

Revision A : 03.07.15 General Changes

Project title
Proposed Garden Suites
Swinton Hotel
18-24 Swinton Street
London WC1X

Drawing title
Proposed Elevations & Section

Client
Swinton Hotel Ltd

Scale
1:100 @ A3


Date
November 2014

Drg. no.
0825-10-201 A

Notes
Do not scale this drawing. All dimensions must be checked and Papa Architects are to be informed of any discrepancies prior to construction. This drawing and any of the details therein remain the copyright of Papa Architects Ltd.

Papa Architects
65 A Kyriakos Matsis Ave.
Nicosia 1082 Cyprus
Phone: +357 22 518 762
Fax: +357 22 518 763

www.papaarchitects.co.uk
papaarchitects@papa.com.cy

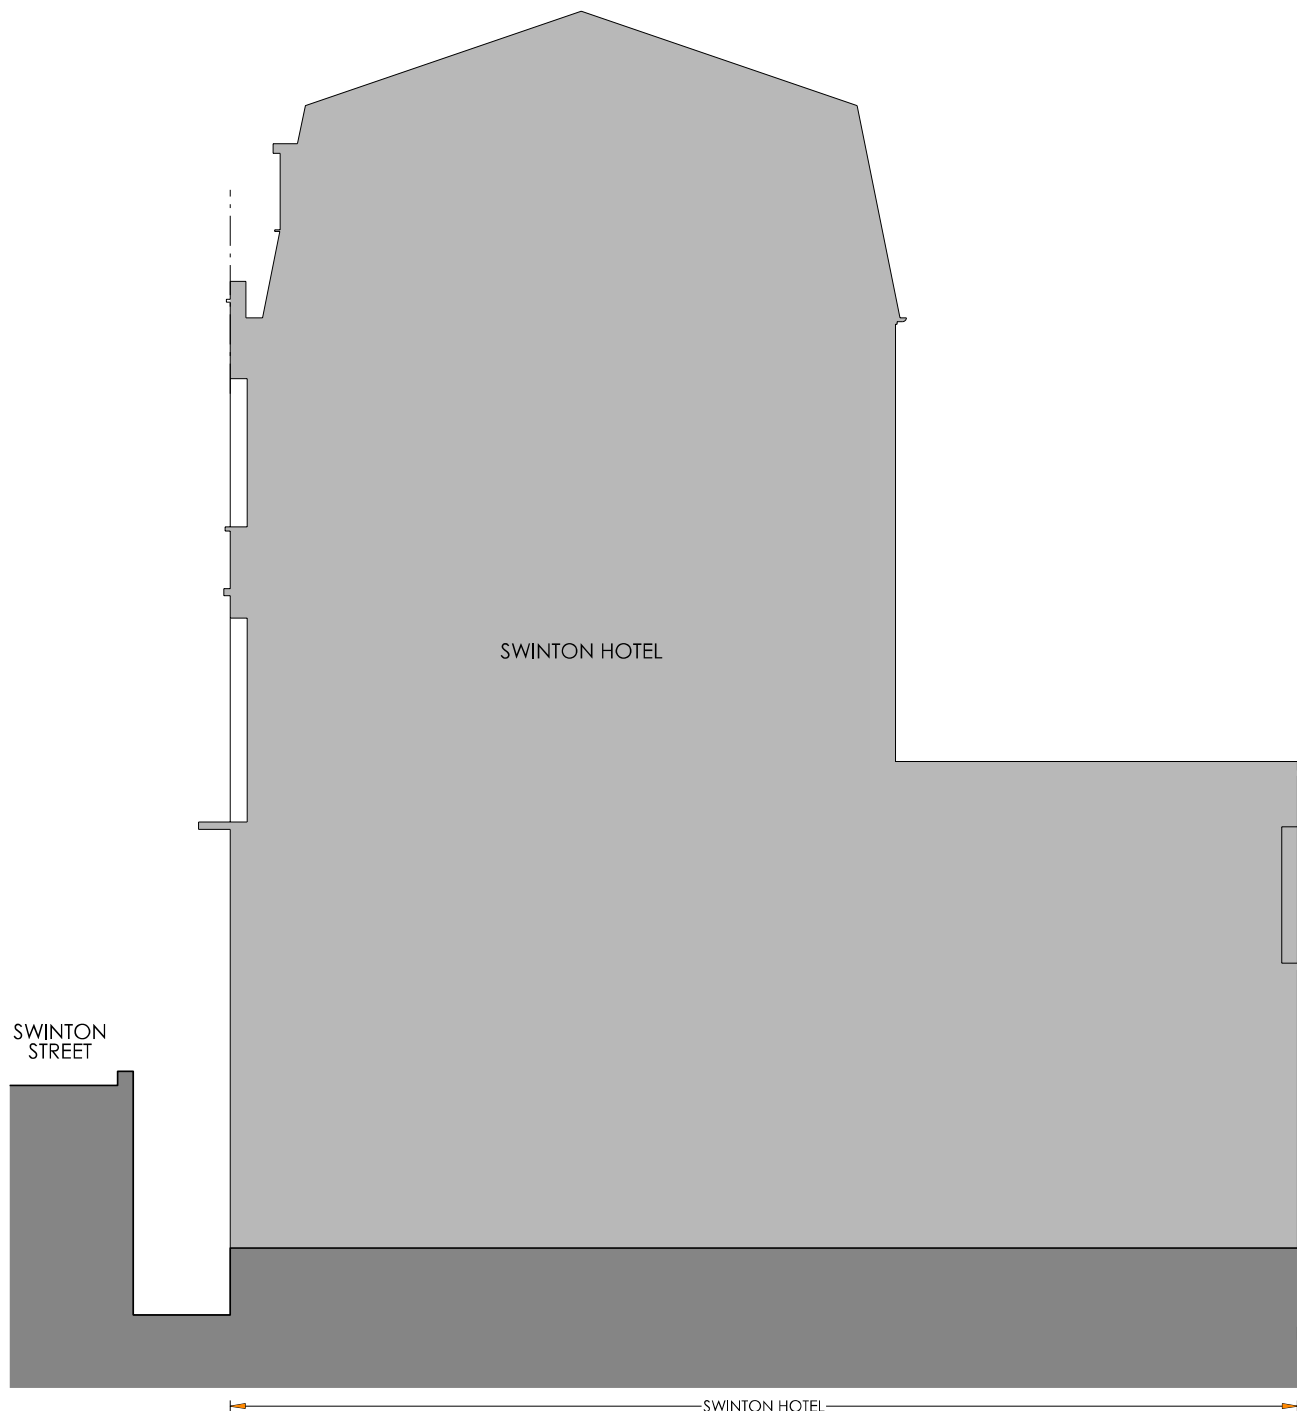

Datum: 12.00m.

Section A-A