


**01/P12** Proposed Side (South) Elevation

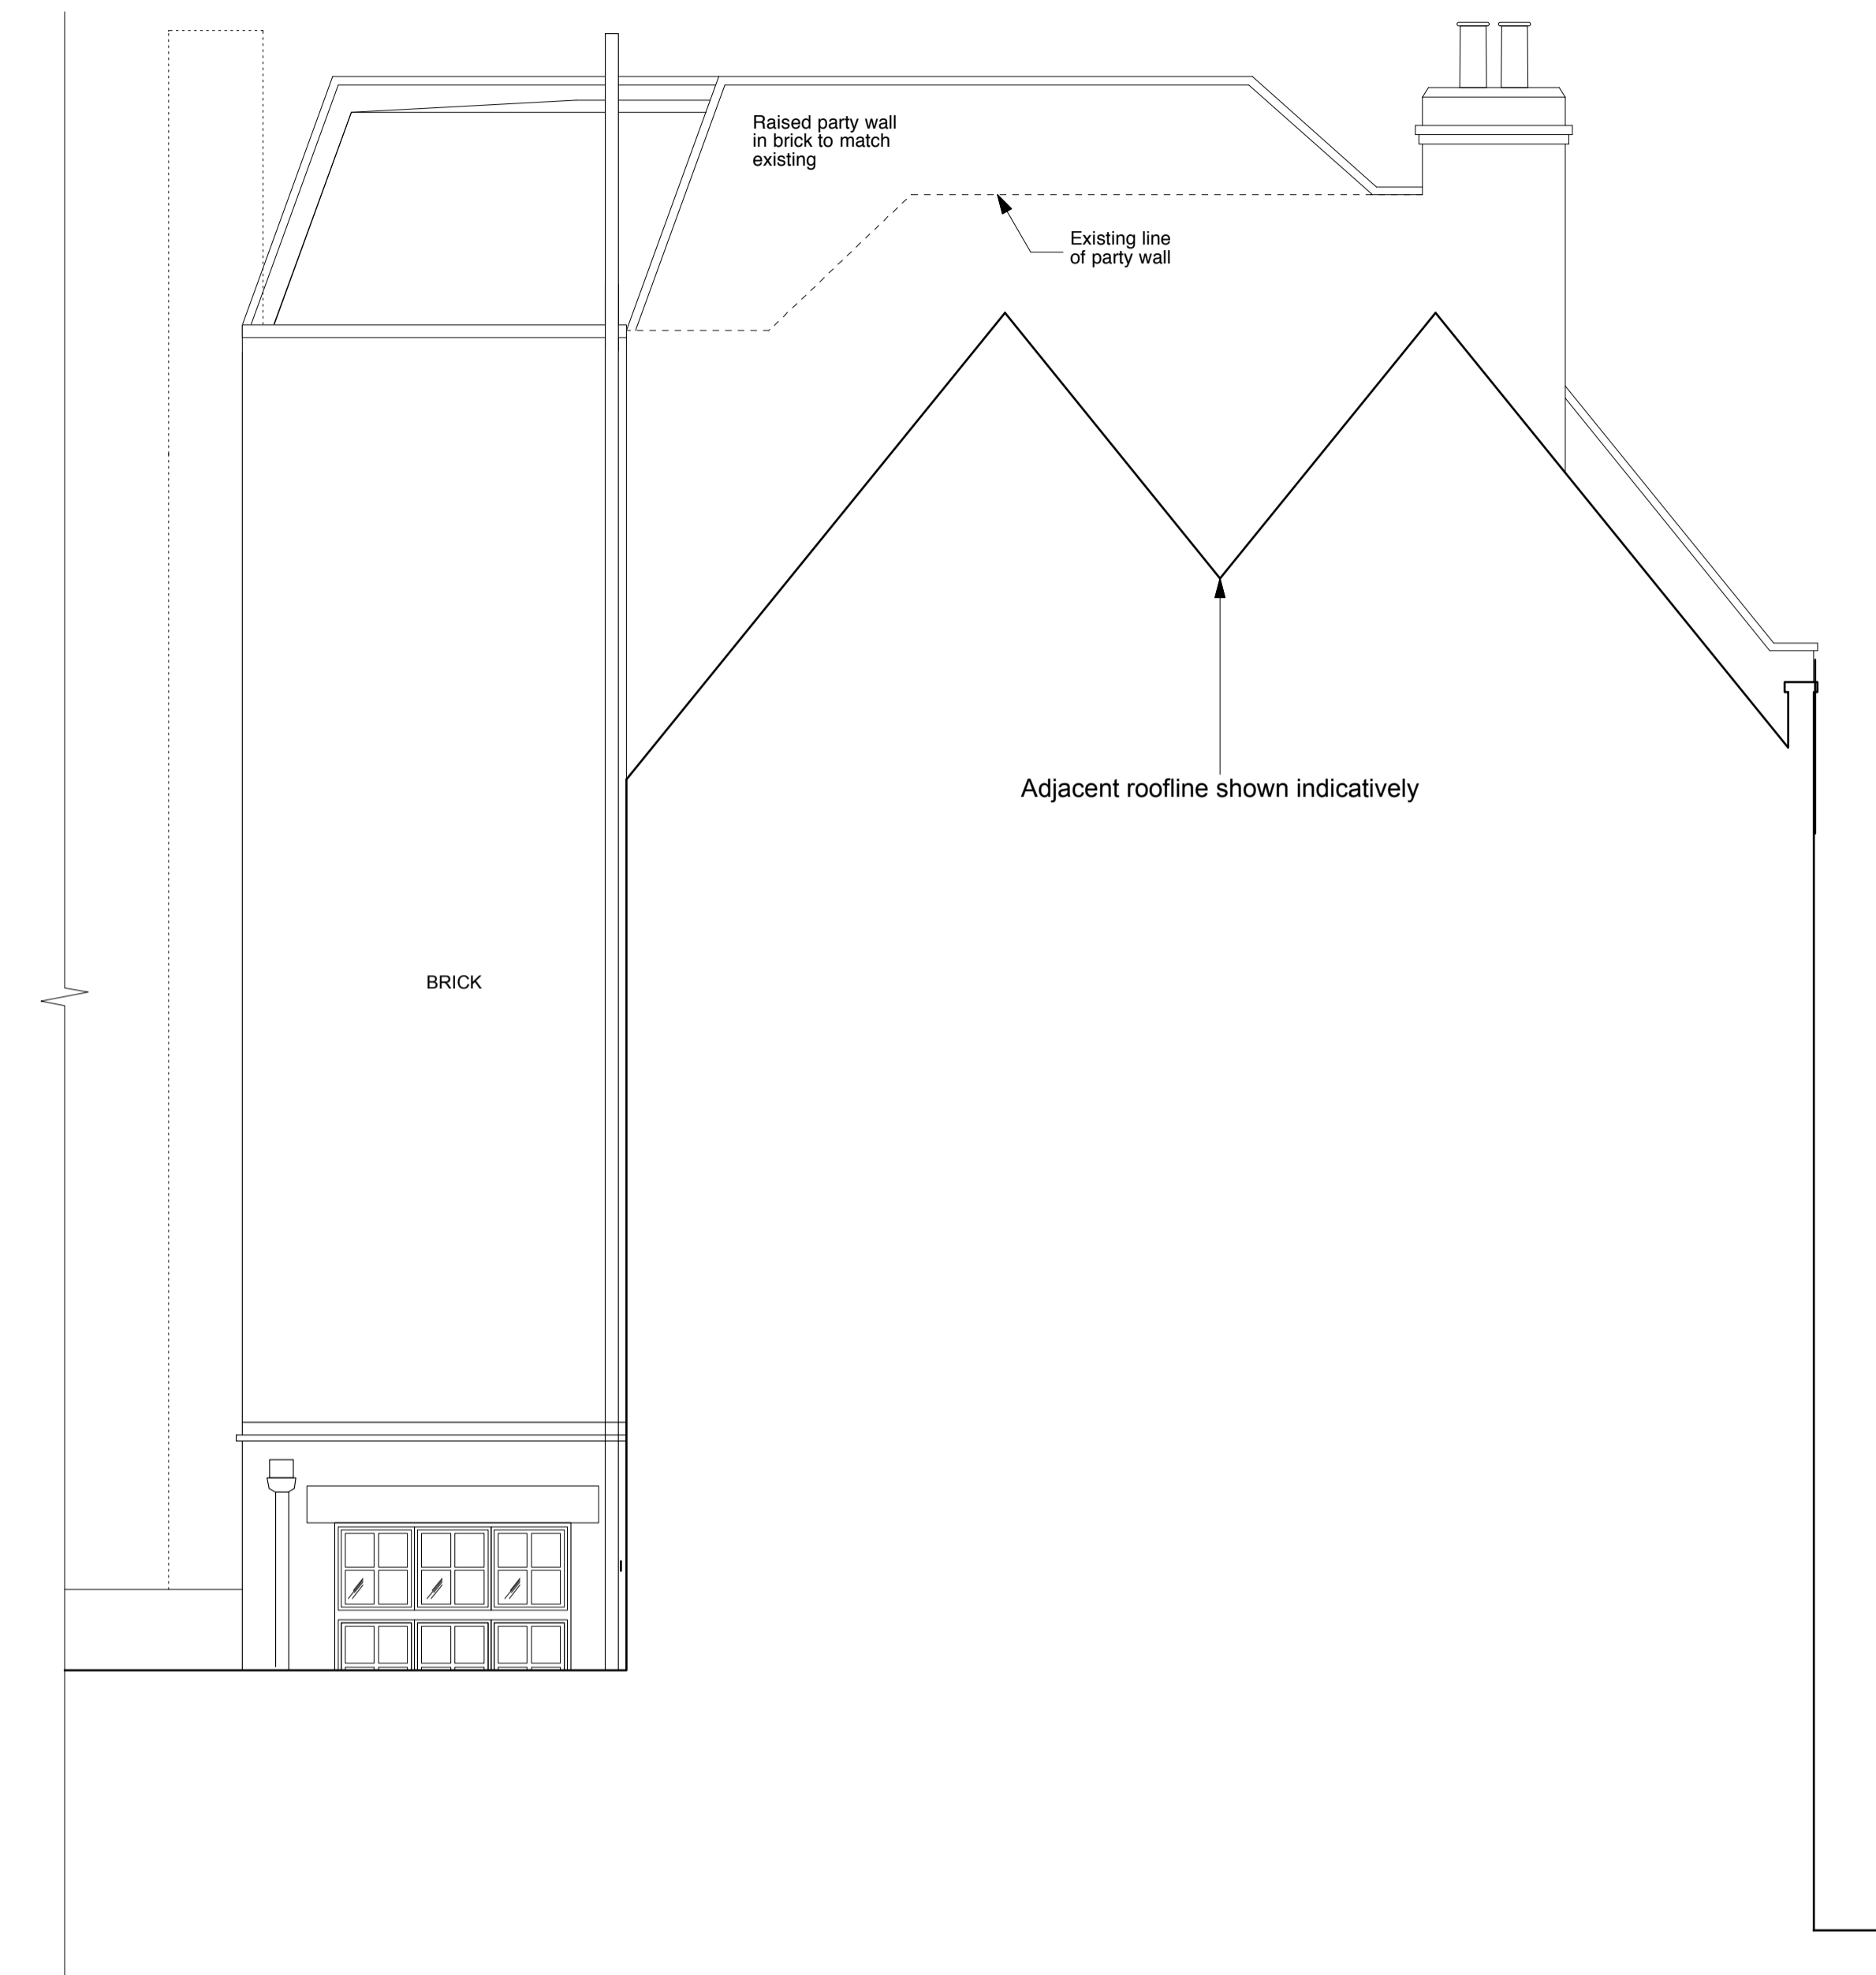

**02/P12** Proposed Side (North) Elevation

Notes <b>1. Do not scale</b> <b>2. Read figured dimensions only</b> <b>3. If in any doubt ask</b>	Revisions	Key					PLANNING		11 Wells Mews London W1T 3HD t 020 7580 8808 f 020 7636 9951 www.ibla.uk.com postroom@ibla.uk.com
			Client <b>Castle Lane Securities Limited</b>	Project <b>25-26 Red Lion Street</b>	Date <b>May 2013</b>	Drawn by <b>JM</b>			
© Copyright Reserved									