




MILLER STREET BELOW

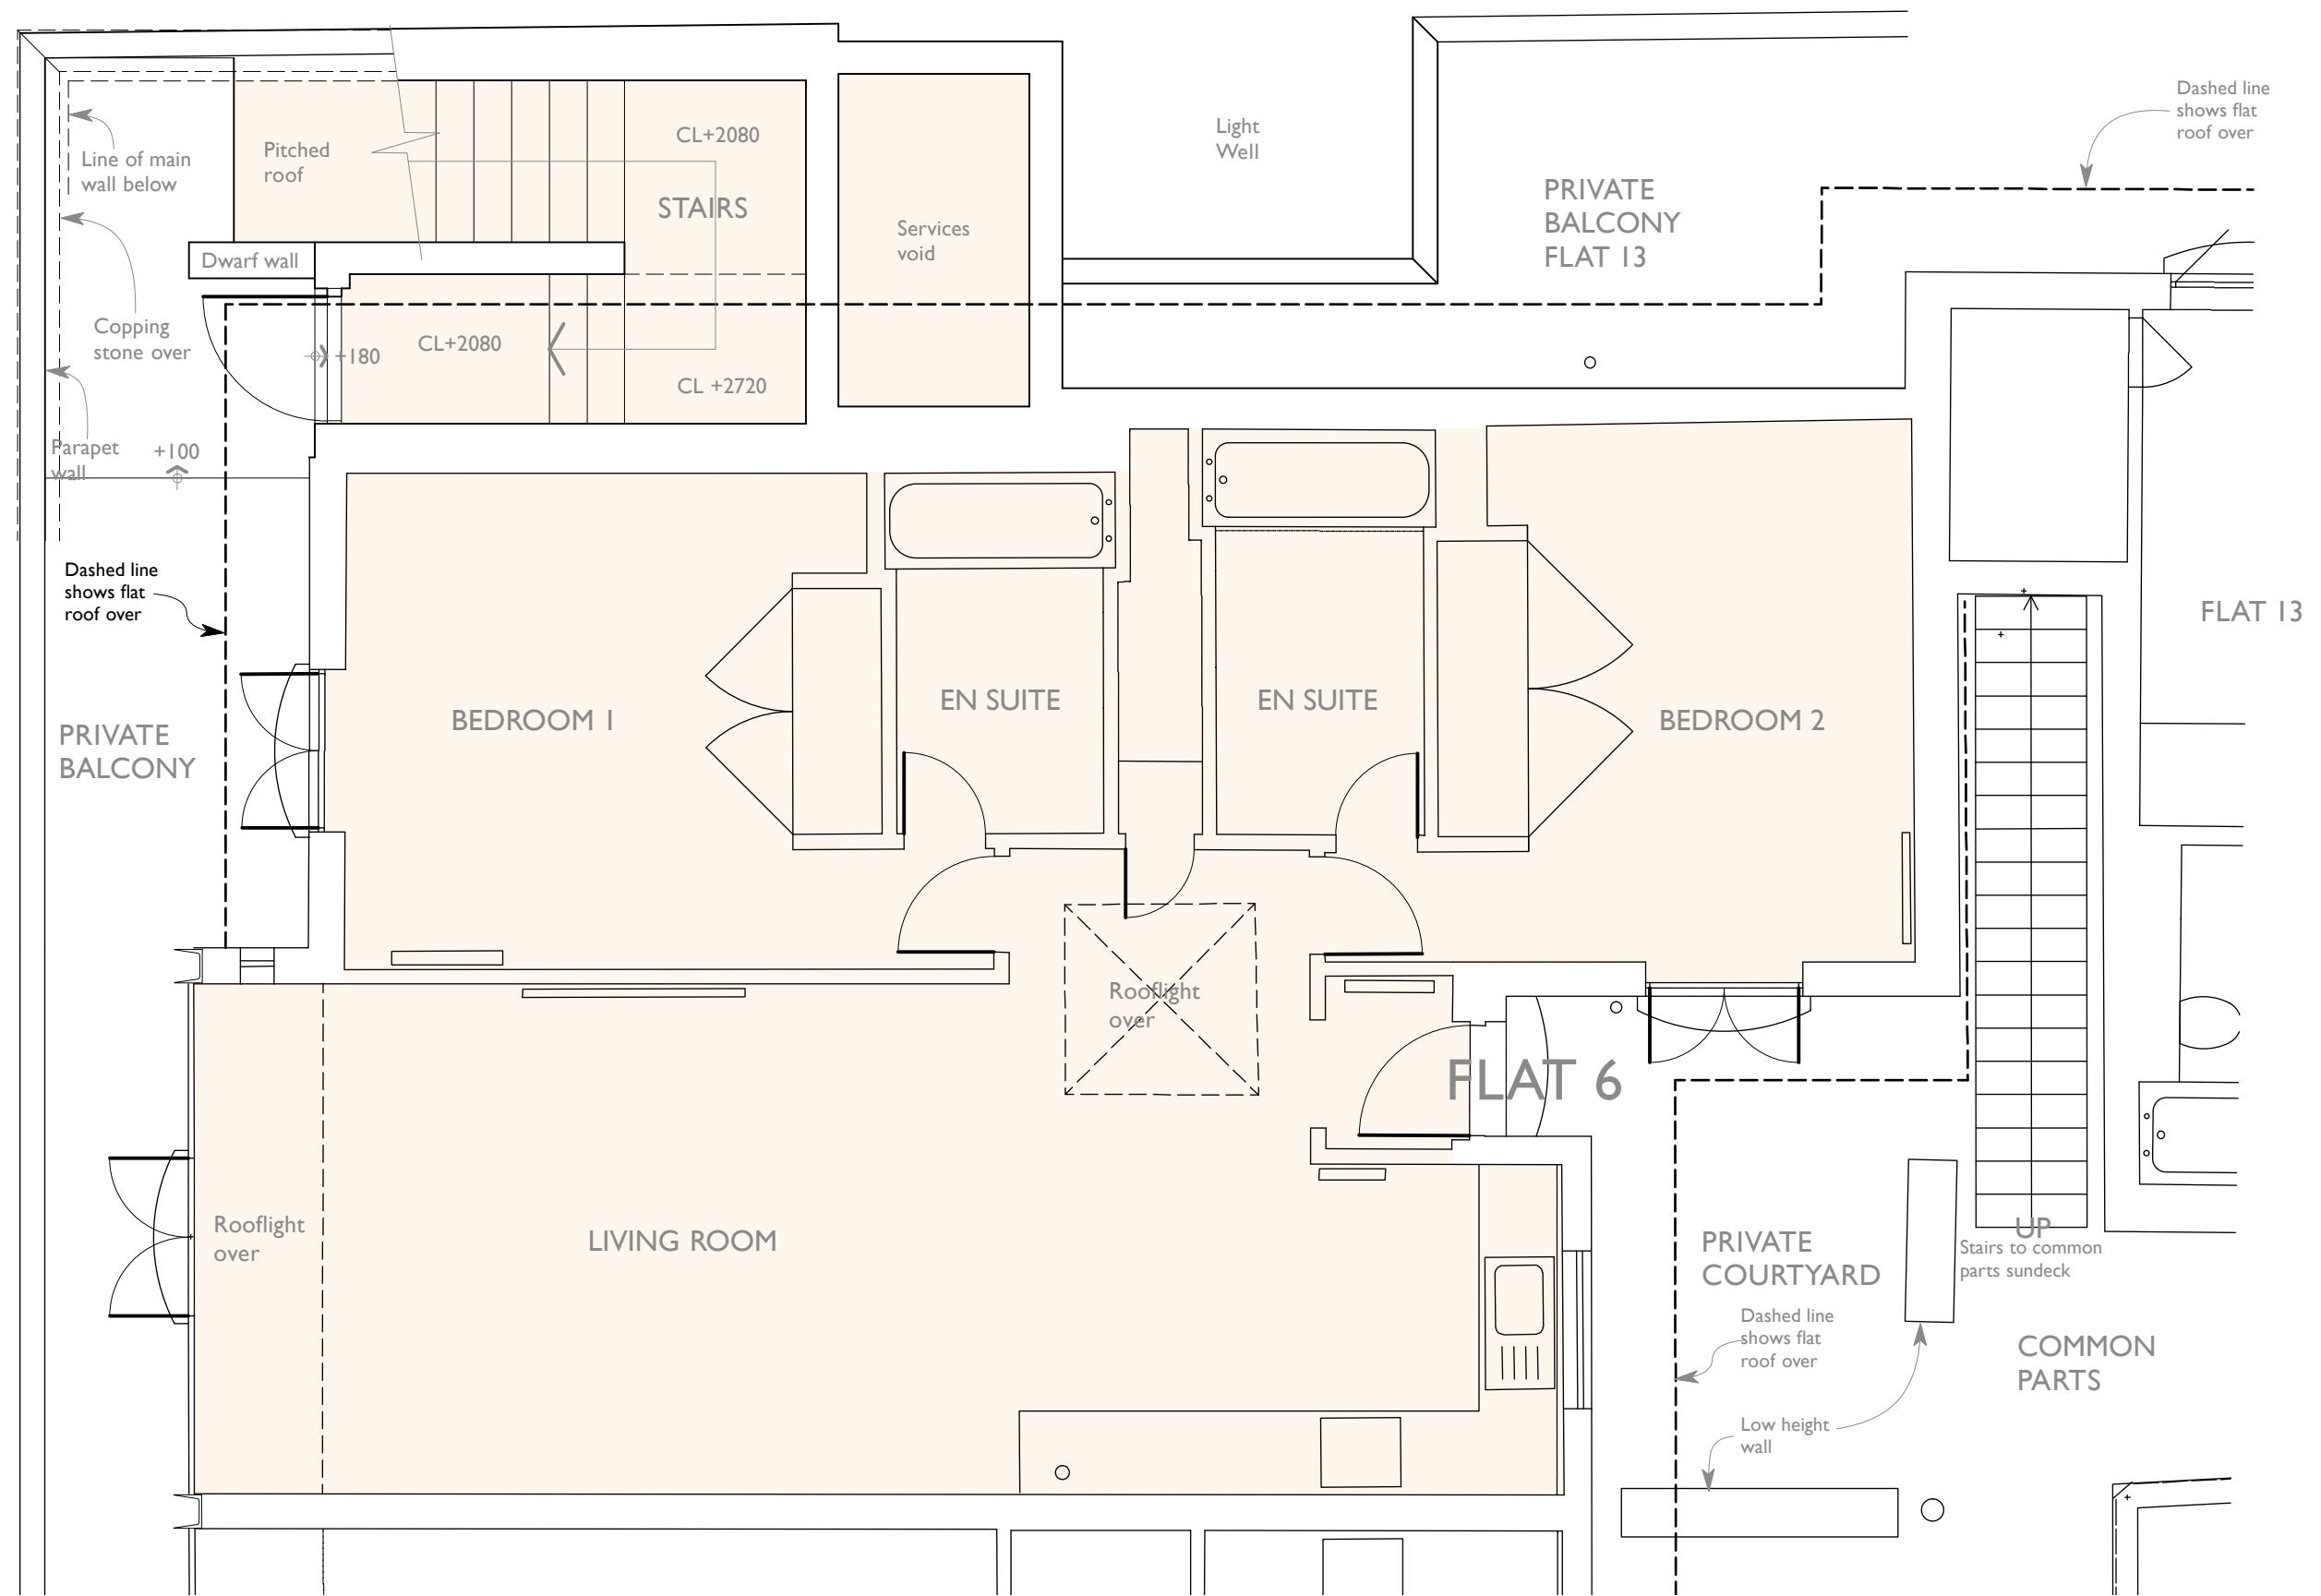


1 Flat 6 as existing
Scale: 1:50

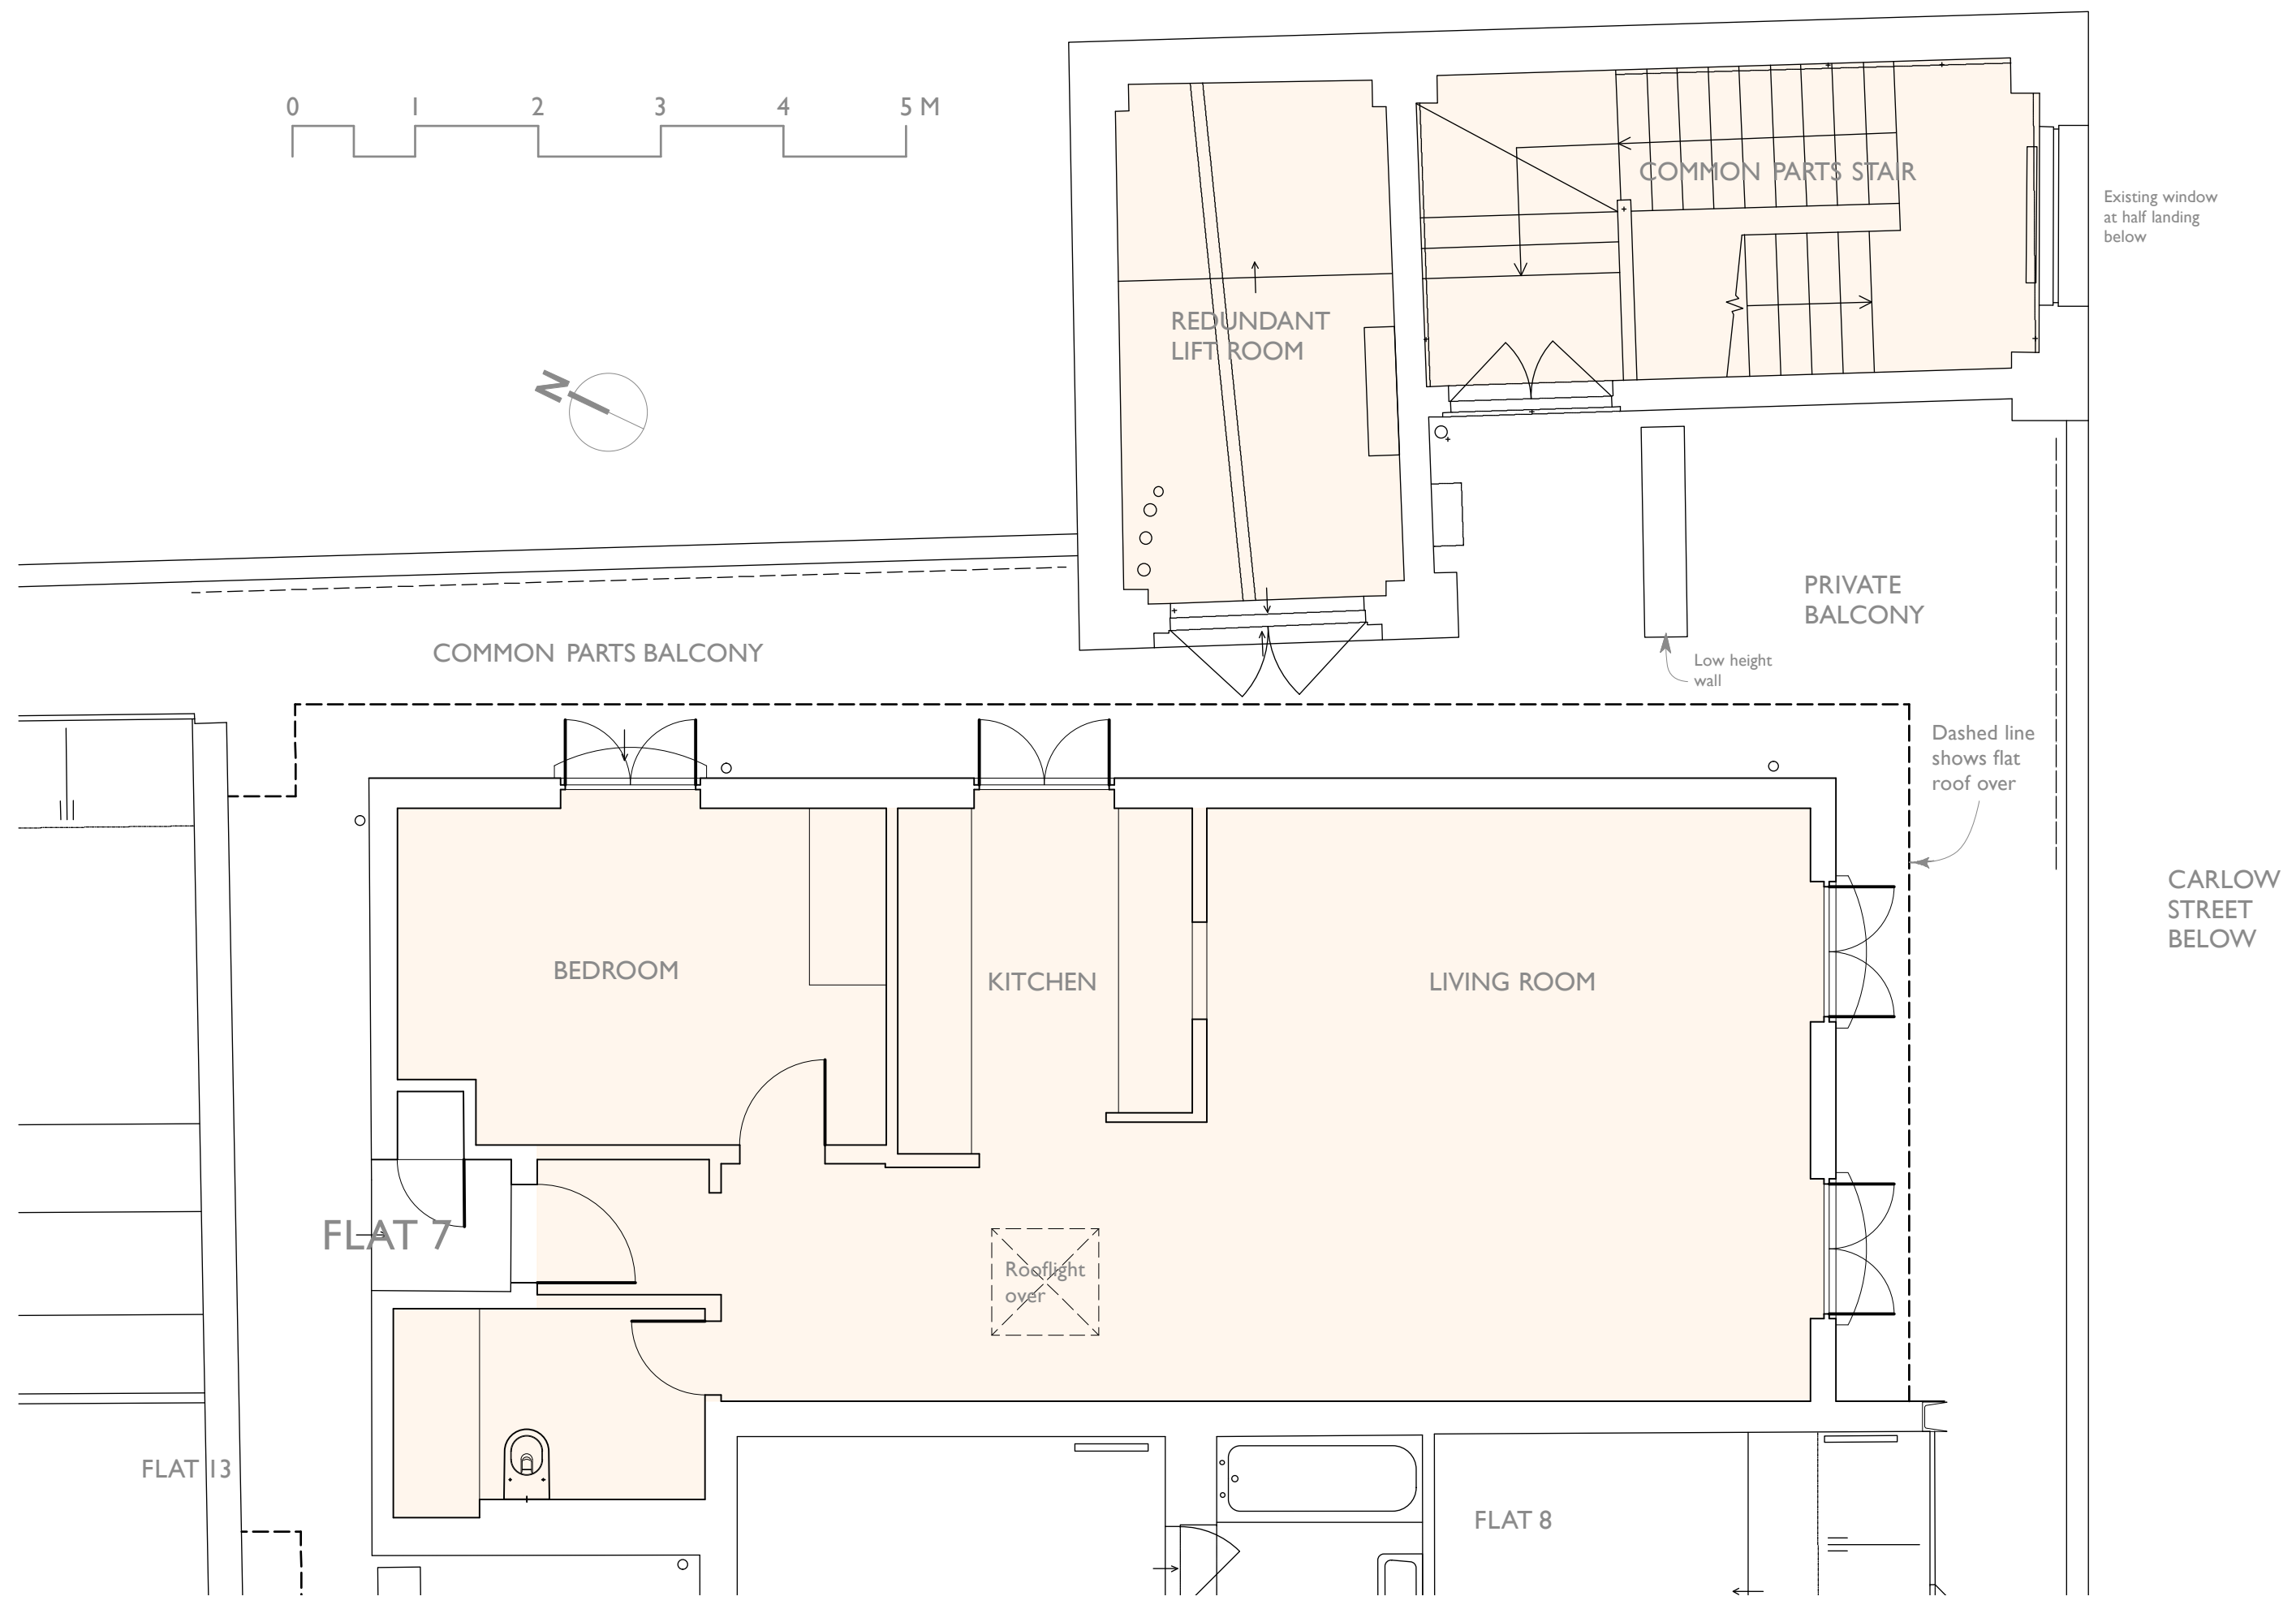

2 Flat 7 as existing
Scale: 1:50

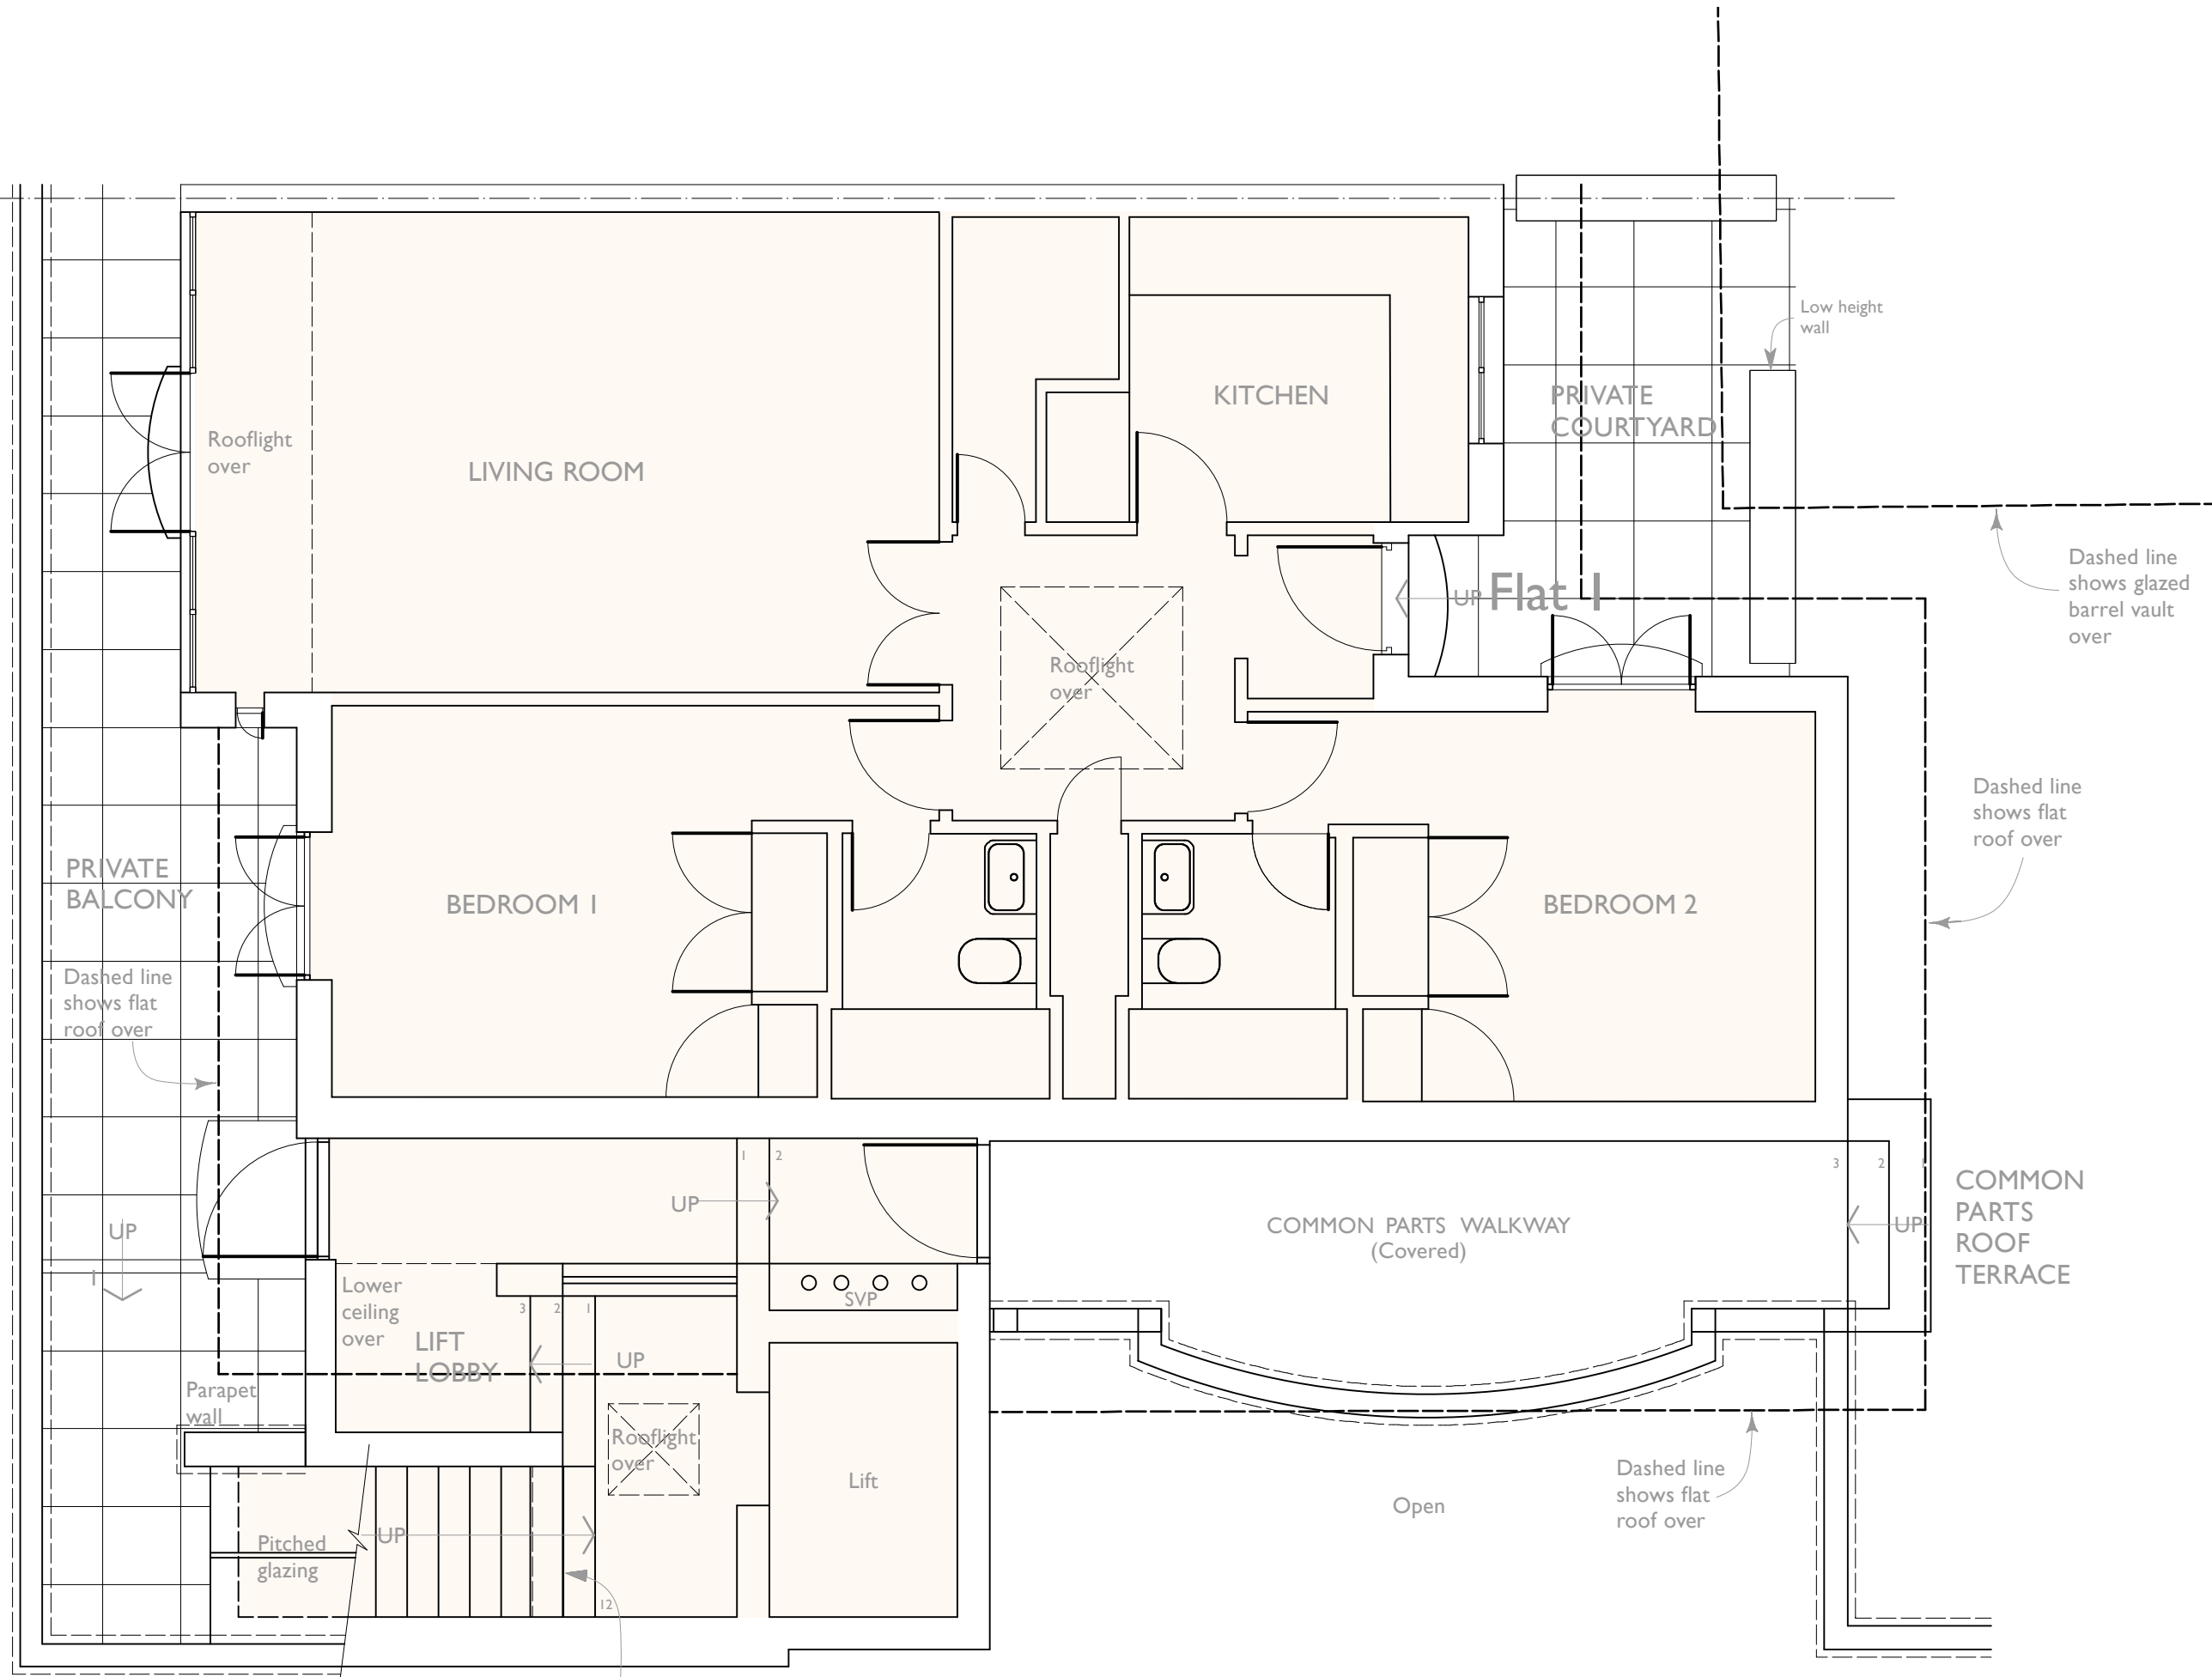

3 Flat 1 as existing
Scale: 1:50

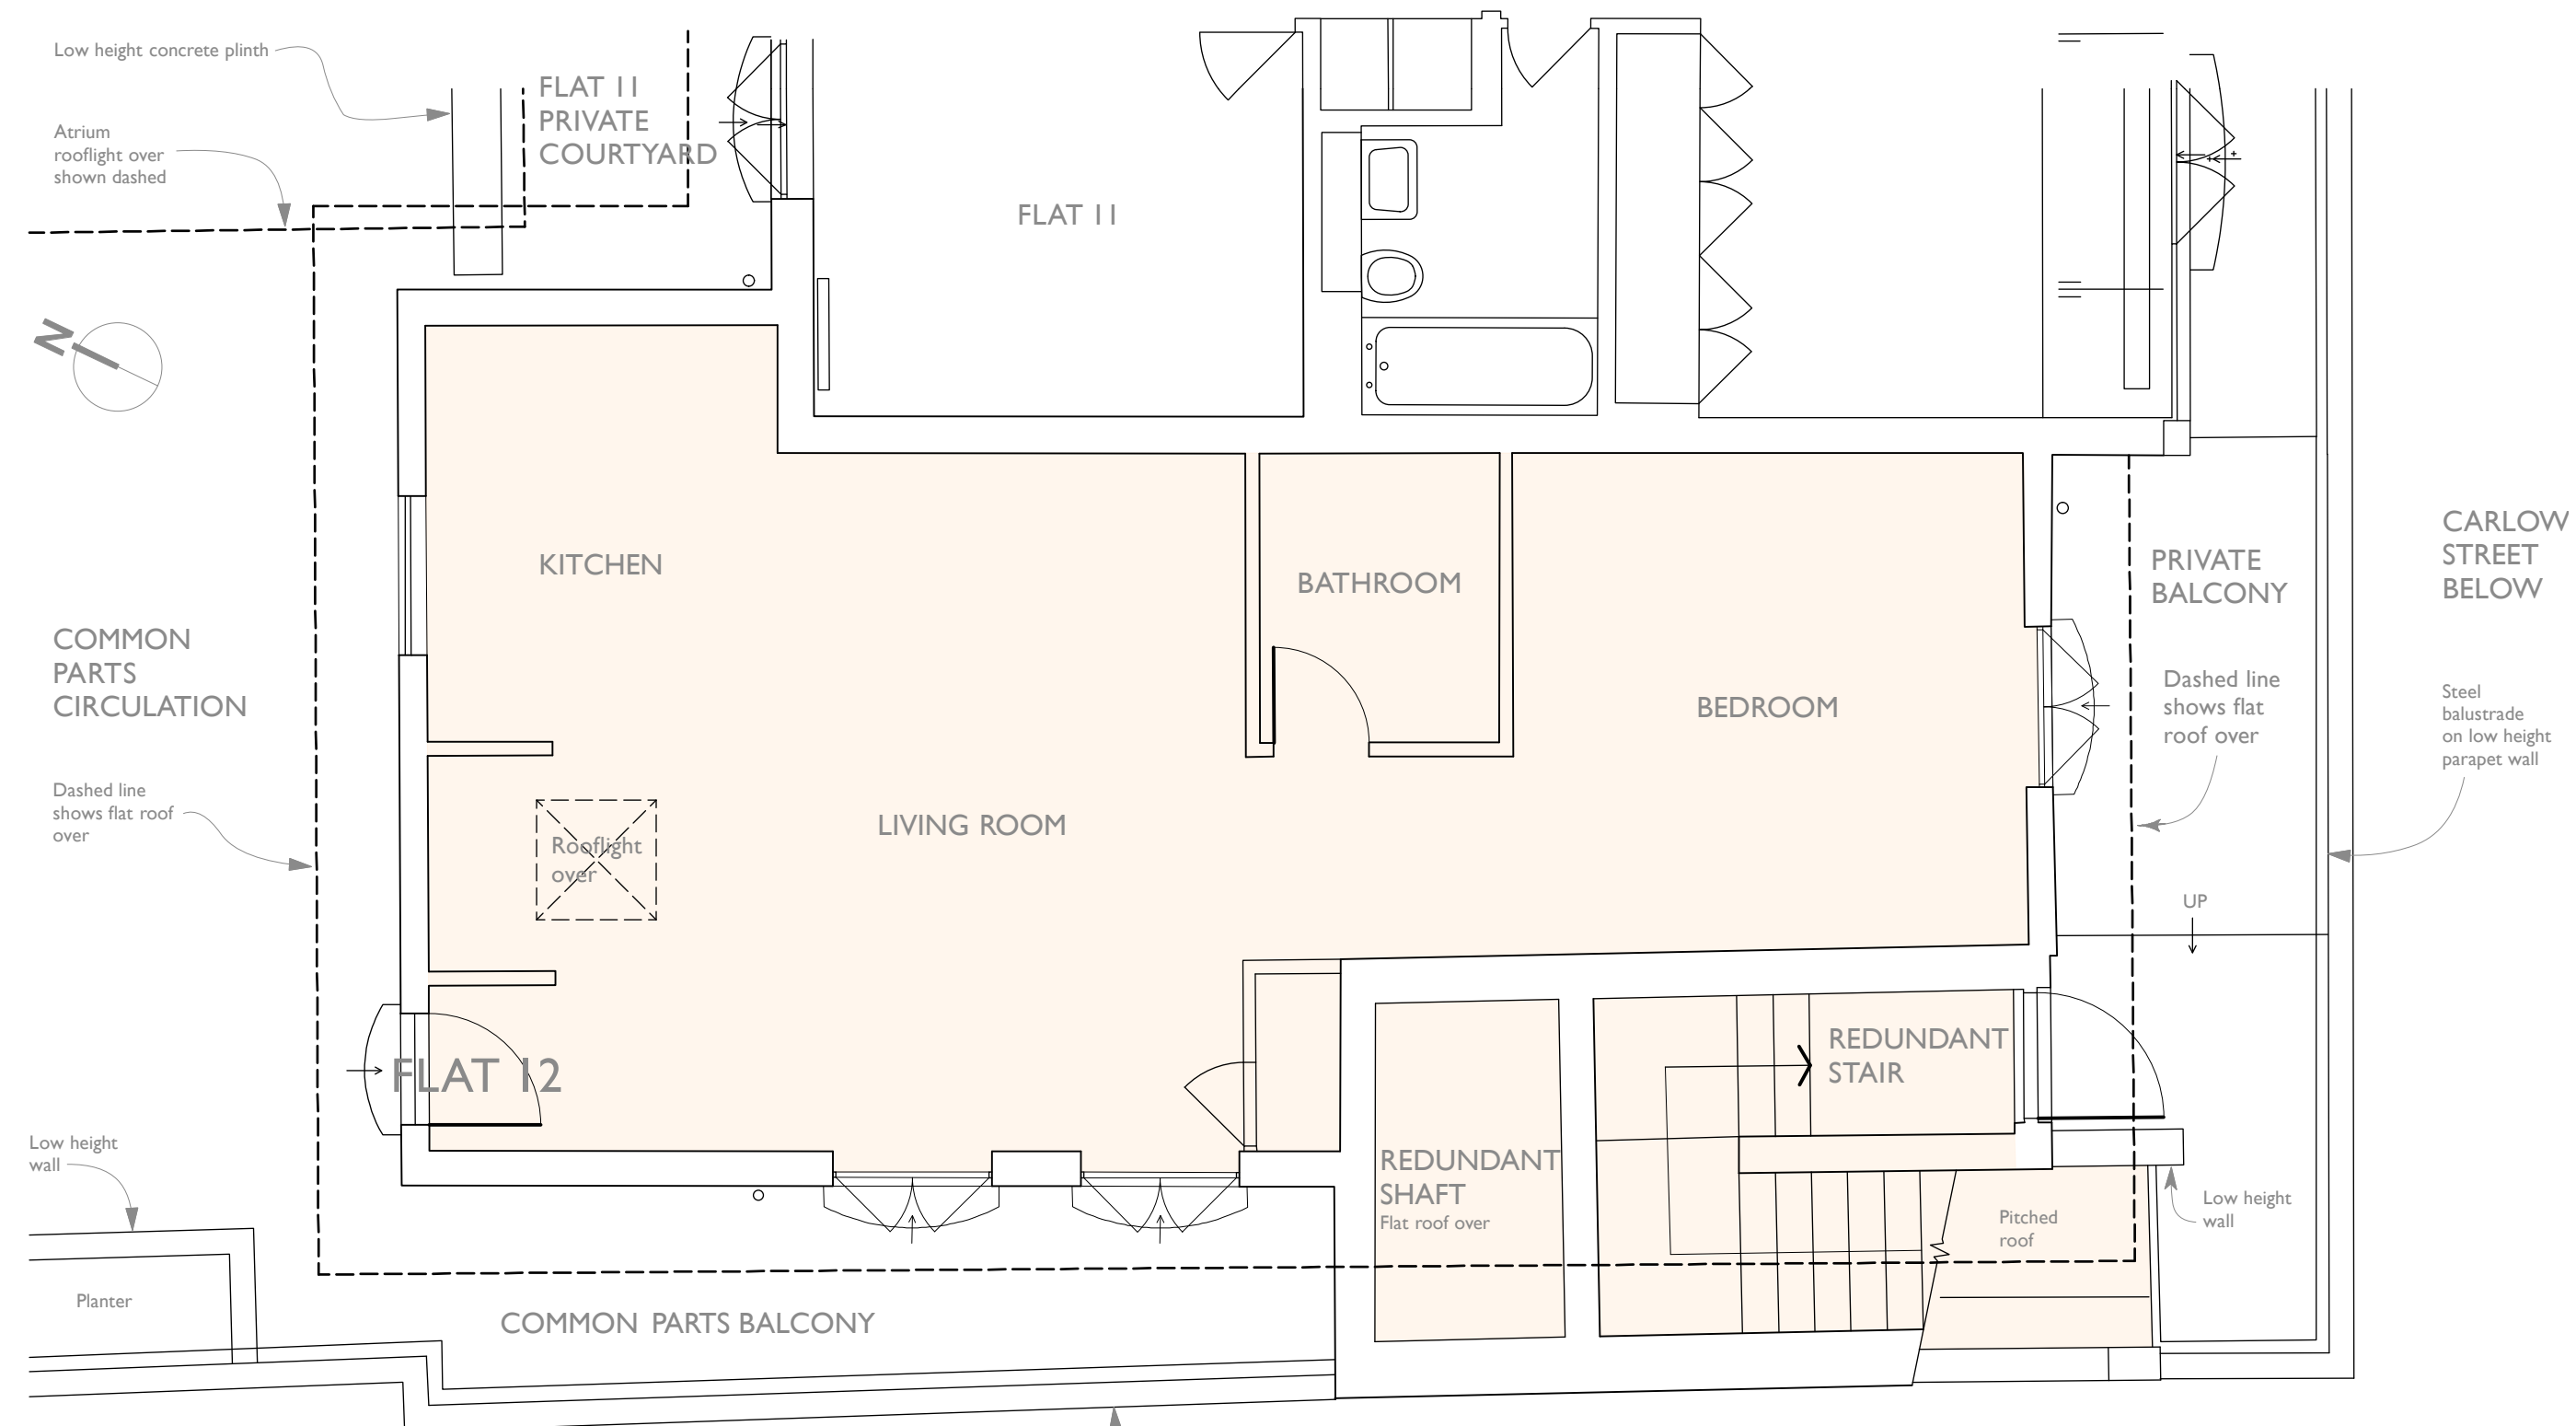

4 Flat 12 as existing
Scale: 1:50

michaelboyland.co.uk
1 Parkview Hse, Miller St, London NW1 7DN
+44 20 7383 0455

Client
GHL Carlow Ltd

Project
Parkview House
NW1 7DN

Drawing
Plans
As EXISTING
1:50 @ A1 2/7/2015

Copyright ©
Do not scale
Drawing number
363 03