




- GENERAL NOTES**
- DO NOT SCALE THIS DRAWING
 - THE CONTRACTOR IS TO CHECK ALL WRITTEN DIMENSIONS PRIOR TO WORKS COMMENCING ON SITE.
 - ANY DISCREPANCIES BETWEEN THE DRAWING AND ANY WRITTEN SPECIFICATION IS TO BE REPORTED TO DCG.
 - ALL WORKS TO COMPLY WITH THE RELEVANT BRITISH STANDARDS, CODES OF PRACTICE AND BUILDING REGS.
 - THE COPYRIGHT TO THIS DRAWING AND ITS CONTENTS REMAINS TO DCG.
 - IF IN DOUBT ABOUT ANY OF THE WORKS, PLEASE ASK !
- REVISIONS**

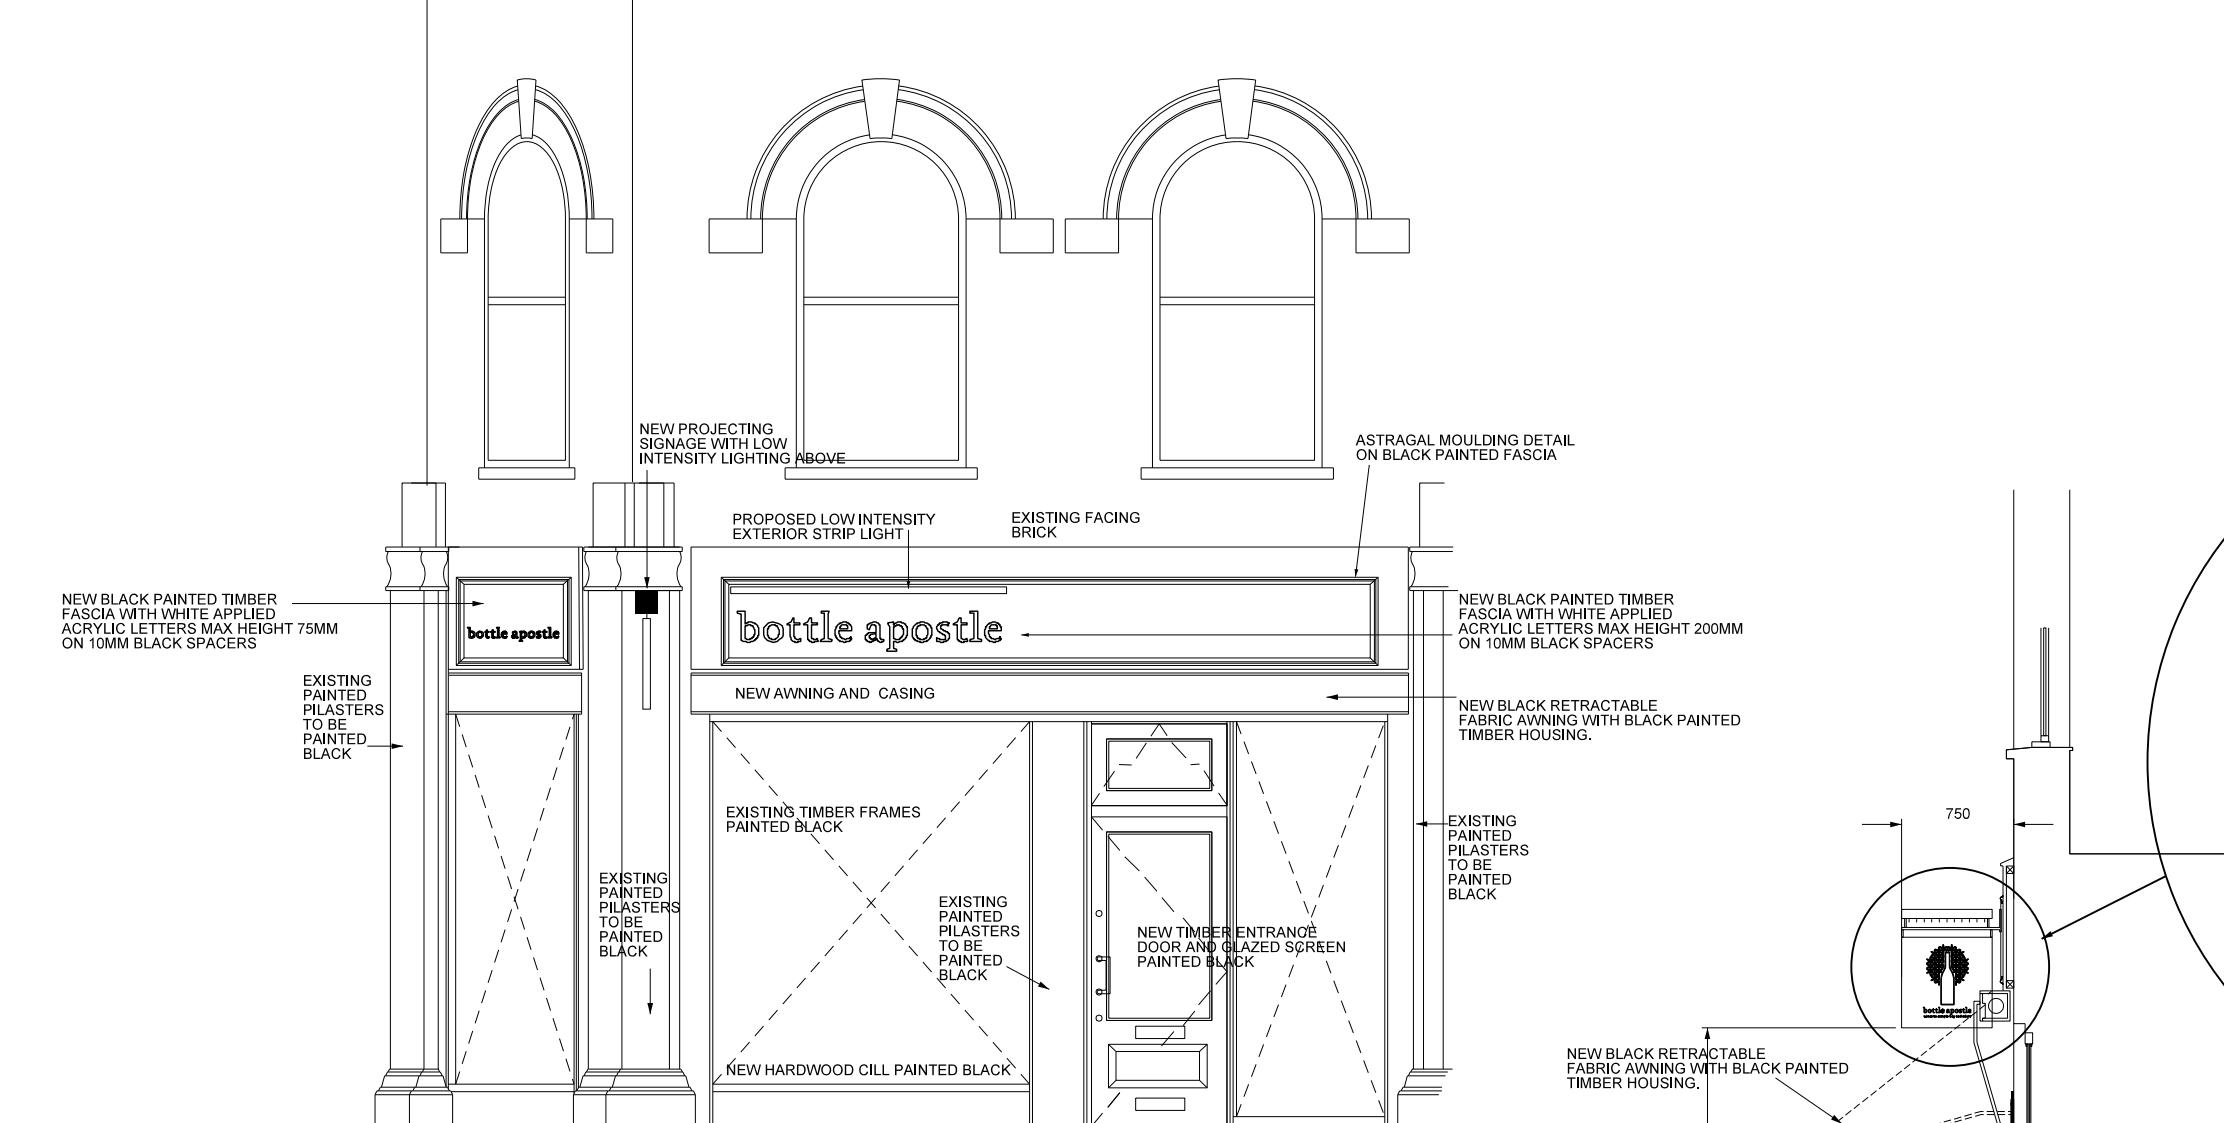


PROPOSED PART ELEVATION REGENTS PARK ROAD

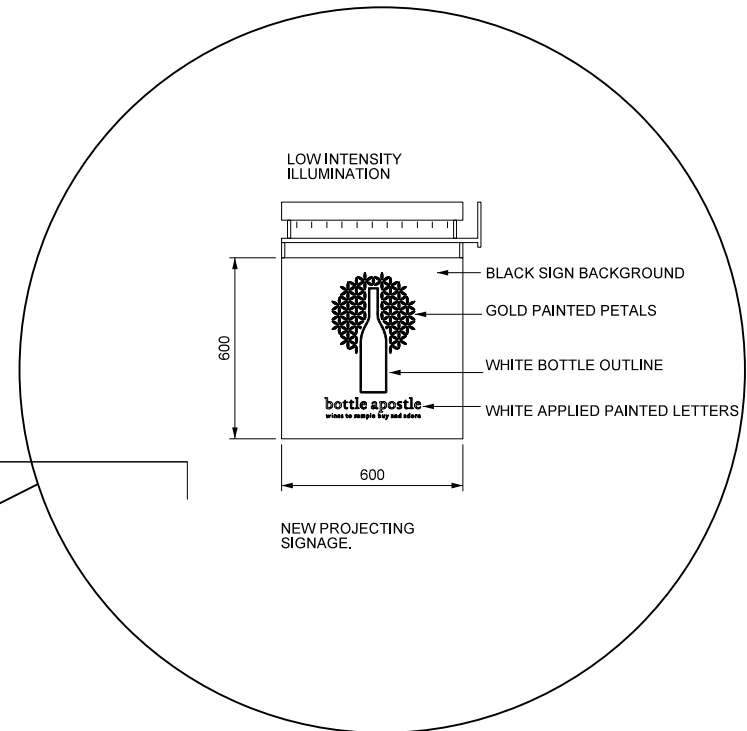


PROJECTING SIGNAGE SC.1:25

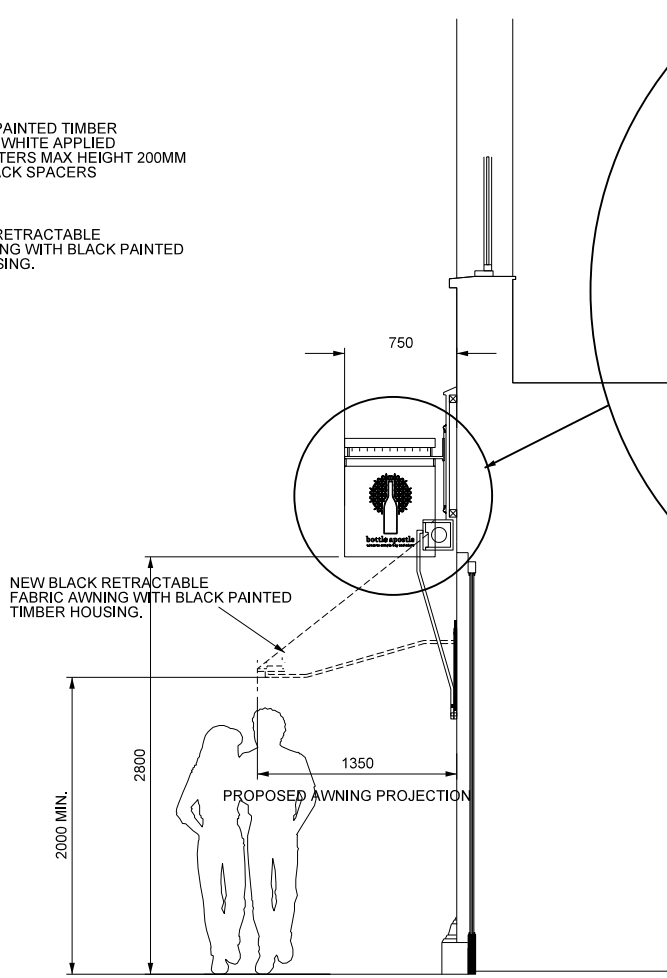

TYPICAL SECTION

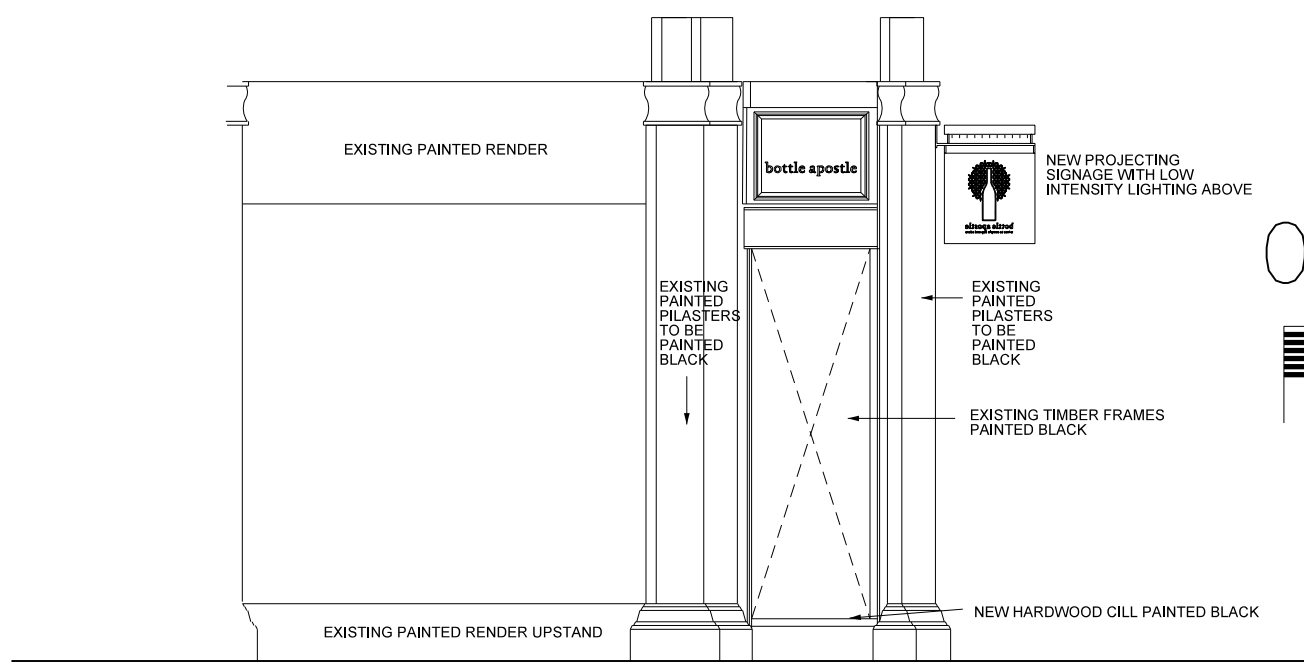

PROPOSED PART ELEVATION BERKLEY ROAD

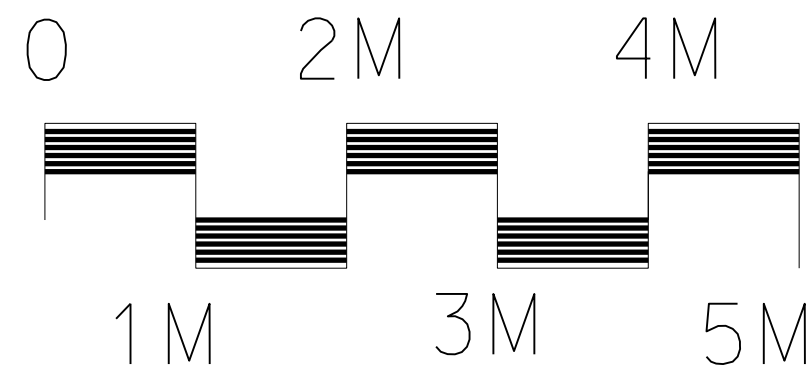

PROJECT TITLE		
172 REGENTS PARK ROAD		
DRAWING TITLE		
PROPOSED STREET ELEVATIONS		
DRAWING SCALE	DRAWING NUMBER	REVISION
1 : 50@A3	977-04	A B
DATE DRAWN		
APR 2015		
DRAWN	CHECK	
MDC		
architectural and project management services		
design company group		
✉ 83 High Sreet Caterham Surrey CR3 5UF		
☎ 01883 344 481		
✉ e-mail : info@designcompanygroup.com		