

ITEM 01 (Qty 1)
On site signwriting. Grey fascia with gold letters.
Complete with trough illumination.
Scale 1:20



ITEM 02 (Qty 1)
On site signwriting. Grey fascia with gold letters.
Complete with trough illumination.
Scale 1:20





ITEM 03 (Qty 1)
On site signwriting. Grey fascia with gold letters.
Complete with trough illumination.
Scale 1:20


Alarm box to be repositioned by others.




ITEM 04 (Qty 1)
Double sided pictorial sign & decorative gibbet.
Fix a TW full colour plaque on a timber plinth,
suspended on decorative scrollwork.
Scale 1:20

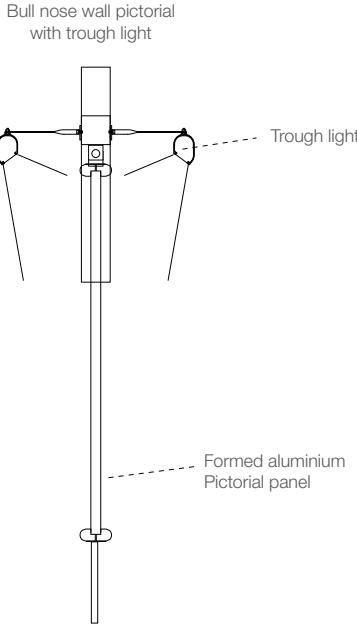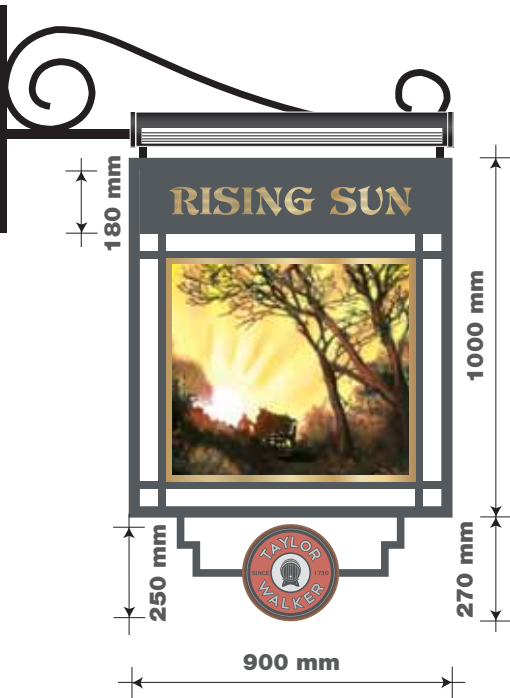

ITEM 05A, 05B (Qty 2)
Brass A3 Display area
back lit (LED) menu case.
Scale 1:20

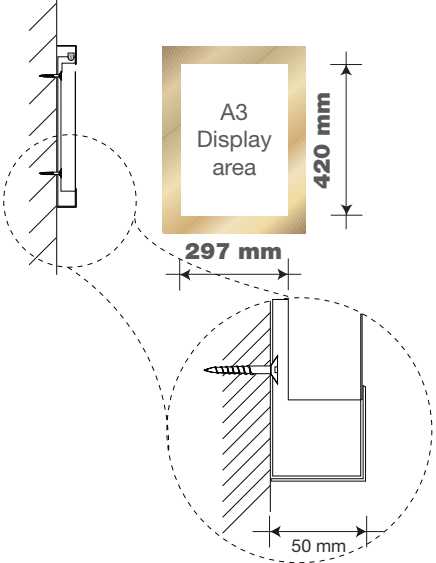


ITEM 06 (Qty 1)
Full colour door plaque
on a timber plinth.
Scale 1:10

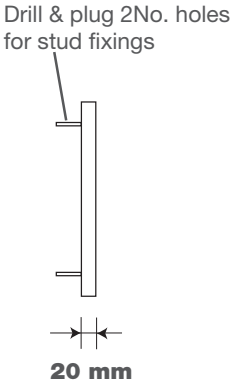

sign colours



building colours

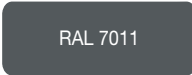

typefaces


house name DevinneOpti-Ornamented
secondary text DevinneOpti-Ornamented

SPIRIT PUB CO.
RISING SUN.
TOTTENHAM GT ROAD.
LONDON.
W1T 2ED

102883 (REV E)
06/07/15 - MKF




ITEM 08A, 08B (Qty 2)
New awnings to LHS.
Scale 1:50

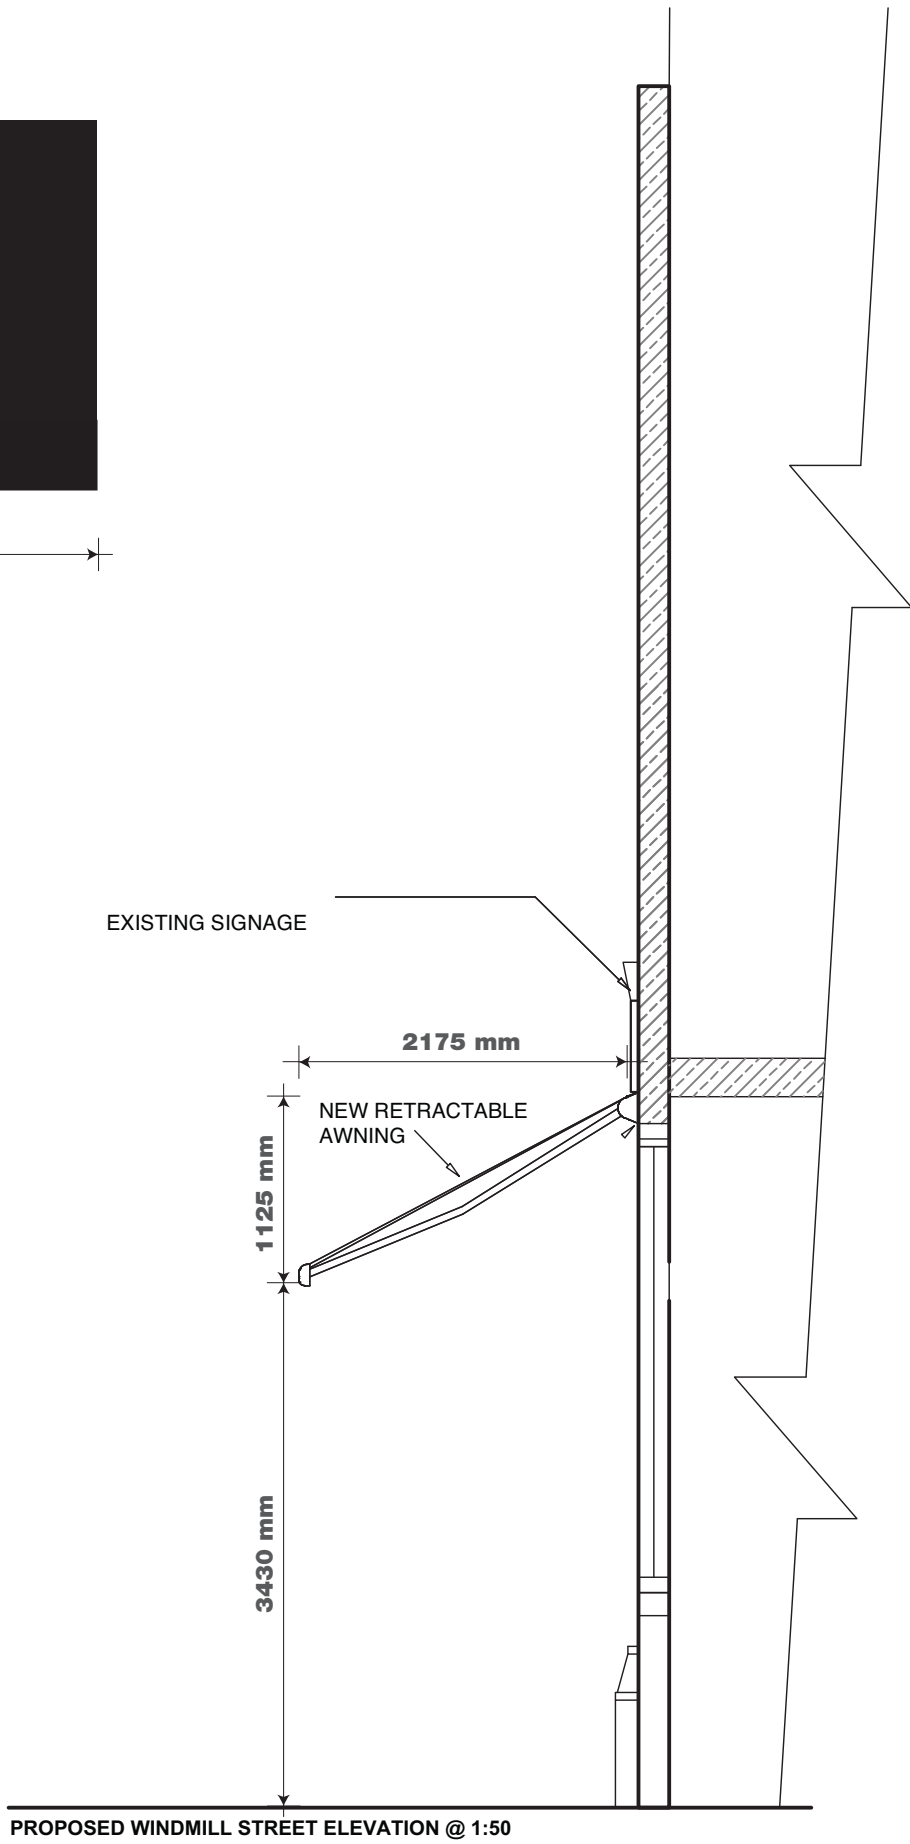

SPIRIT PUB CO.
RISEING SUN.
TOTTENHAM GT ROAD.
LONDON.
W1T 2ED

102883 (REV E)
06/07/15 - MKF




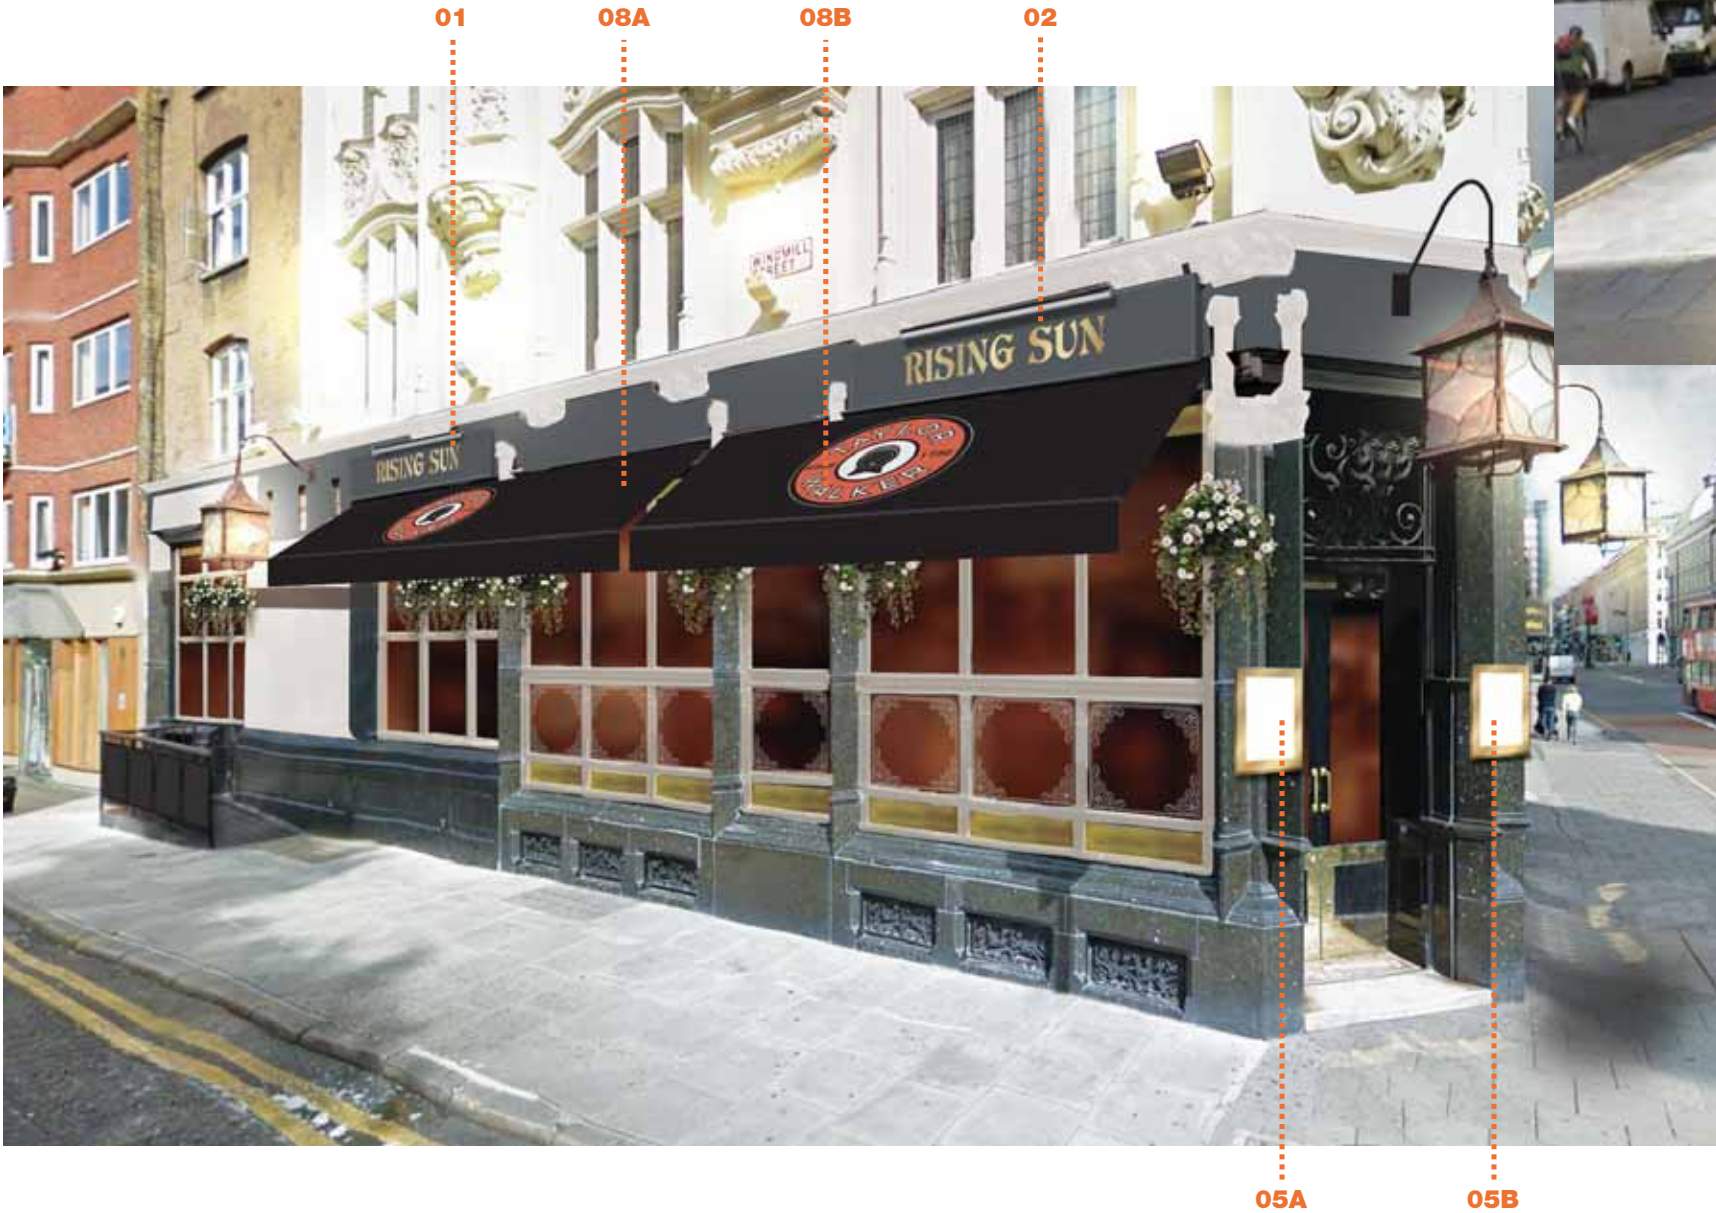


SPIRIT PUB CO.
RISING SUN.
TOTTENHAM GT ROAD.
LONDON.
W1T 2ED

102883 (REV E)
06/07/15 - MKF



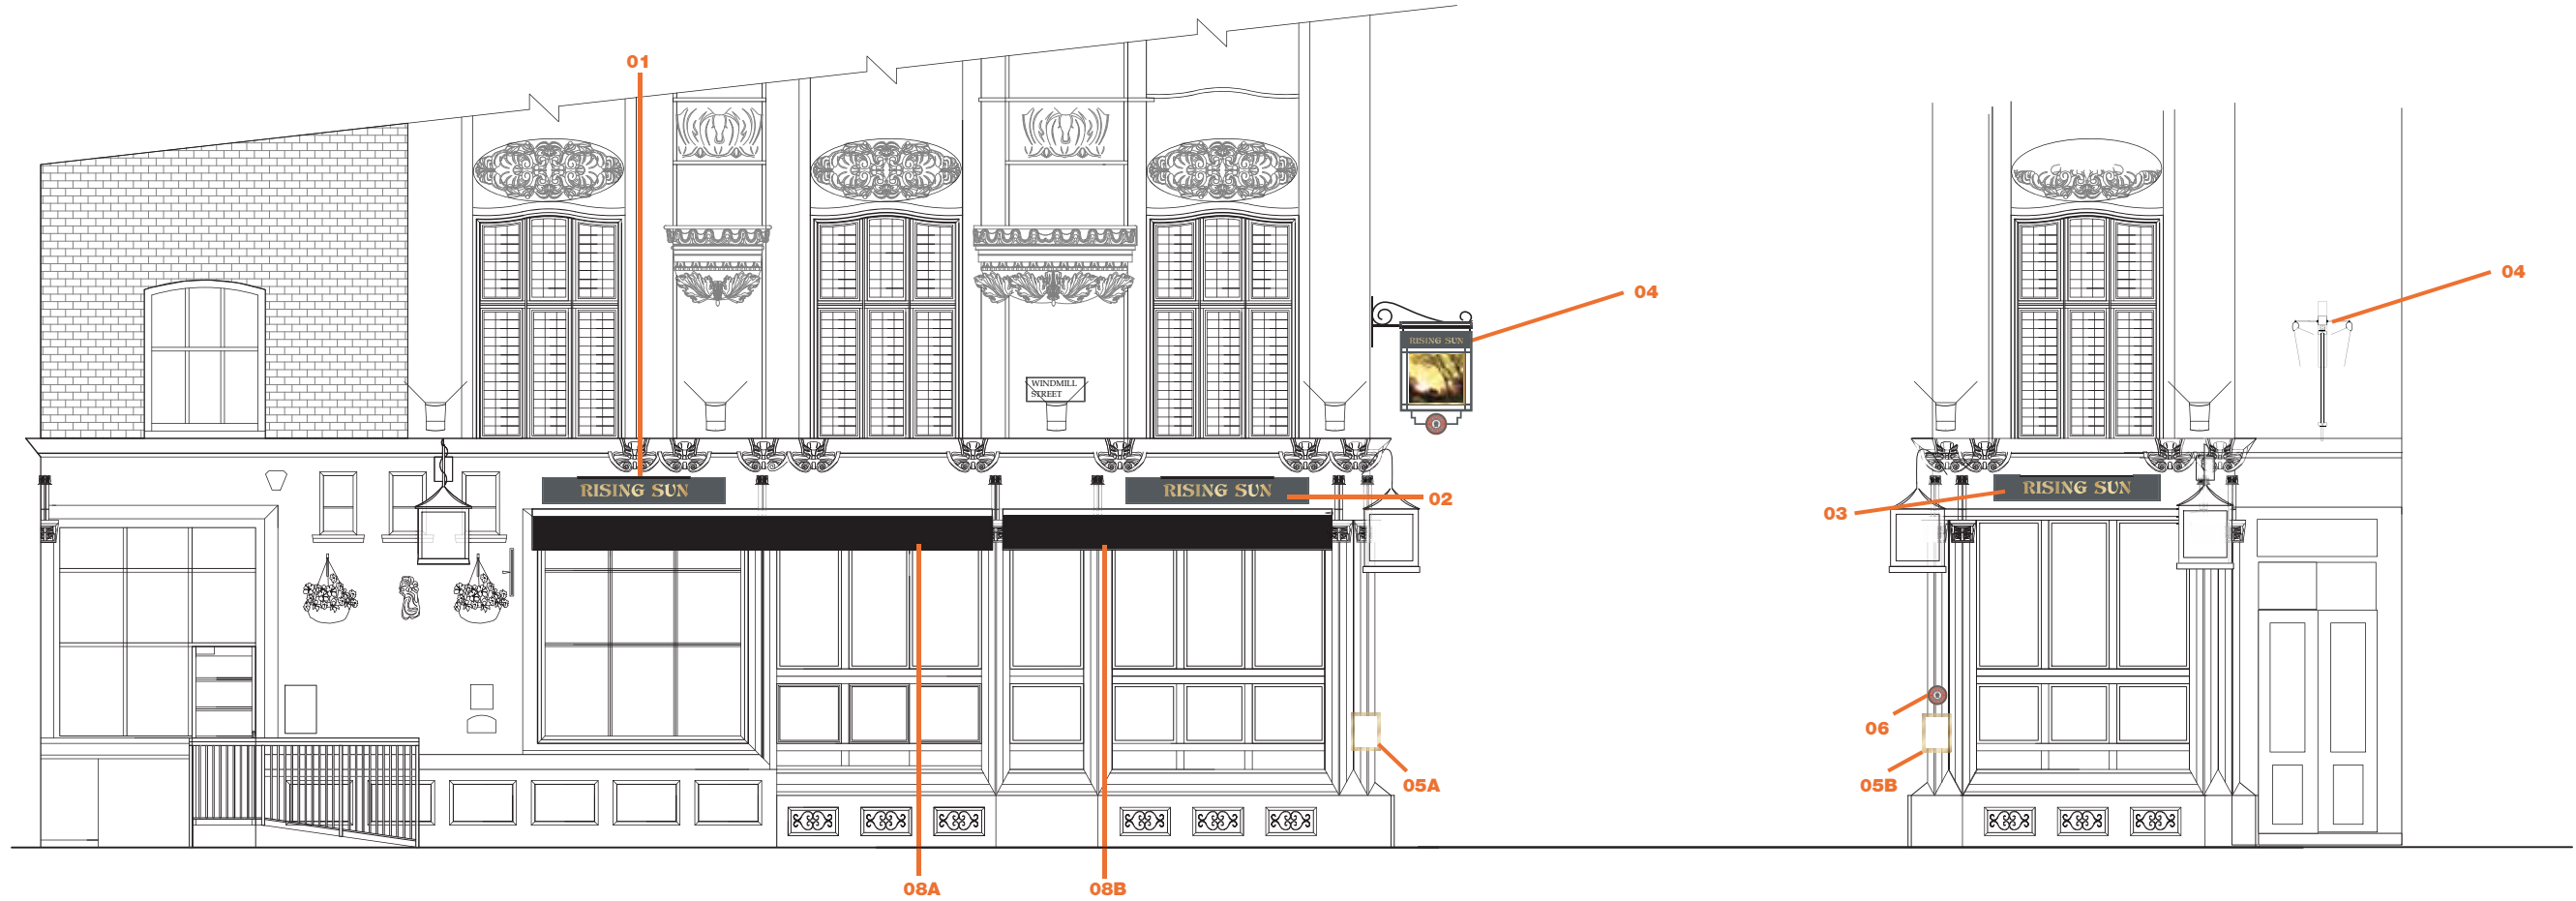

PROPOSED WINDMILL STREET ELEVATION @ 1:100

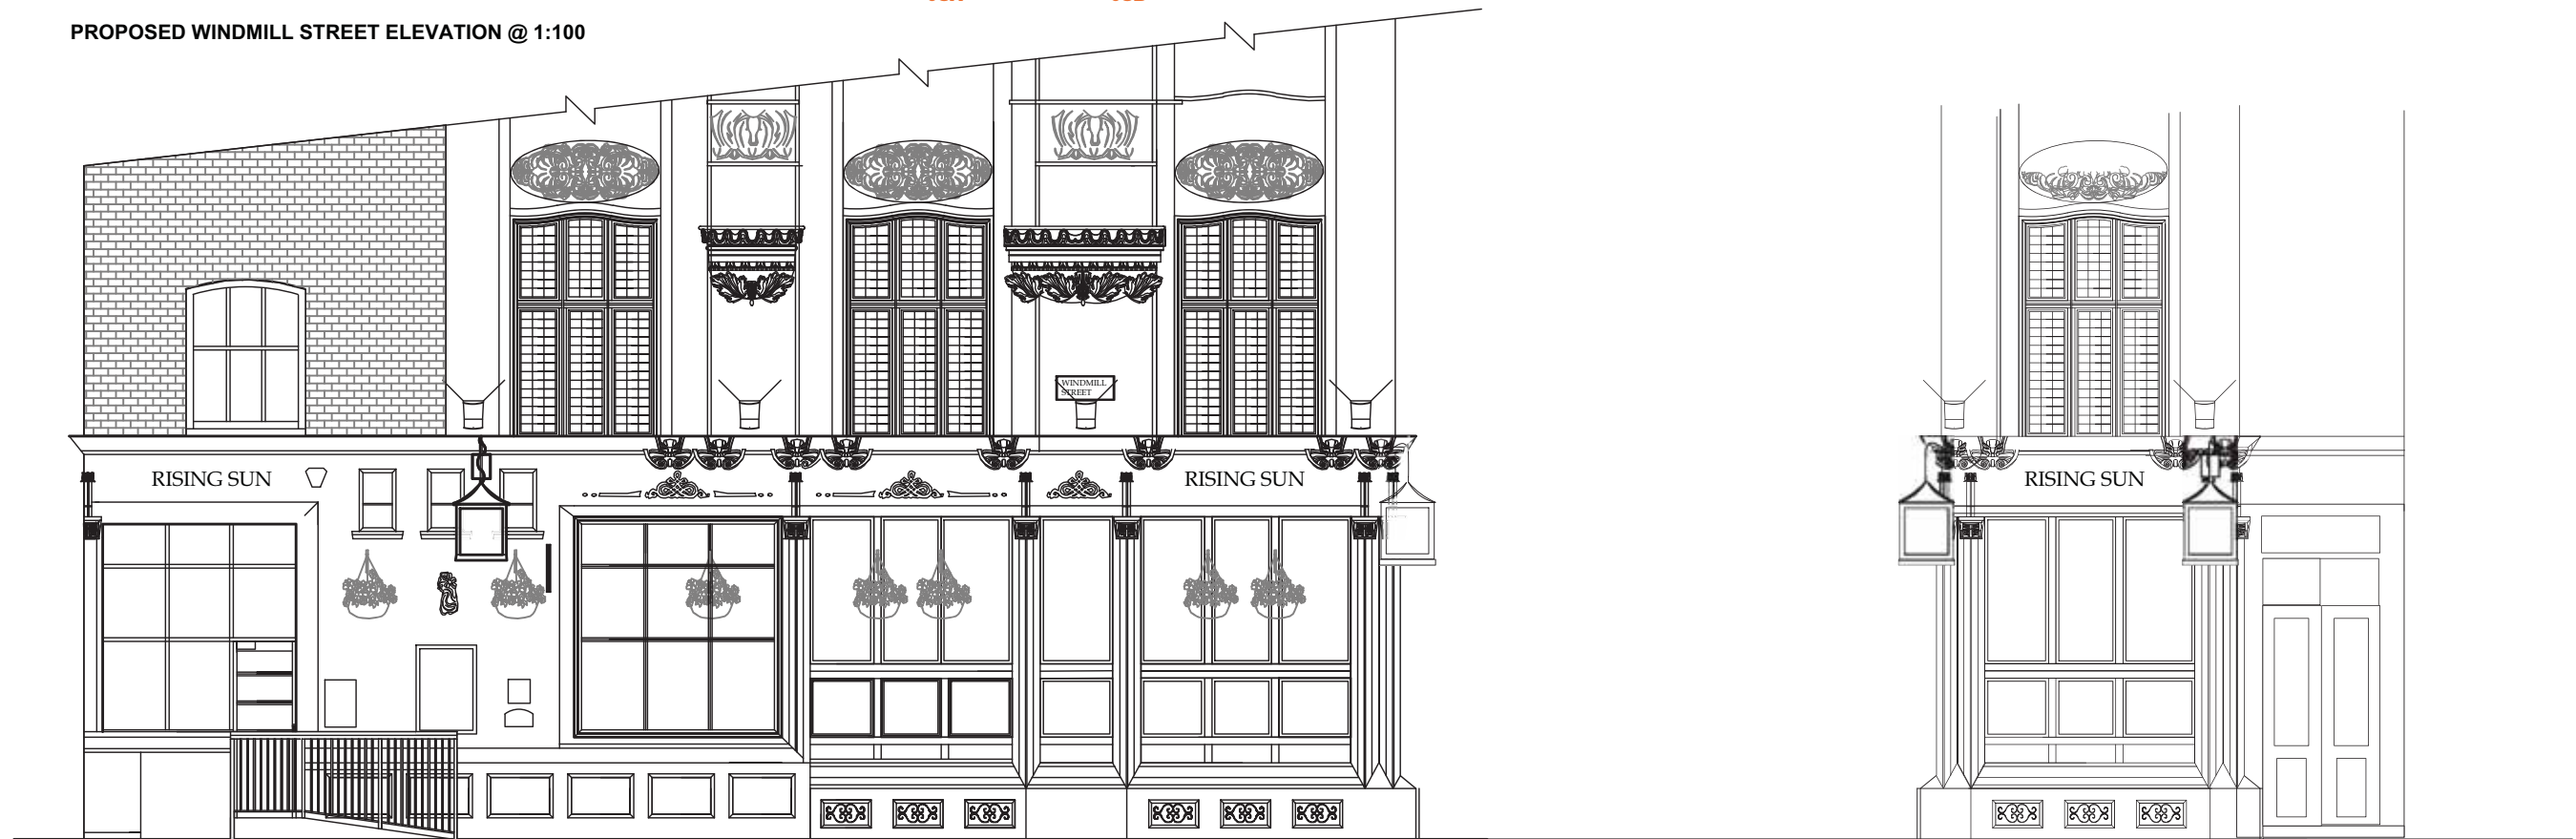

EXISTING WINDMILL STREET ELEVATION @ 1:100

SPIRIT PUB CO.
RISING SUN.
 TOTTENHAM GT ROAD.
 LONDON.
 W1T 2ED

102883 (REV E)
 06/07/15 - MKF

