





1 Obscure glass screen.
Image for material reference only.



2 Lightweight structure to roof access.
Glazing to be low g value to avoid solar heat gain.
Image for reference only.

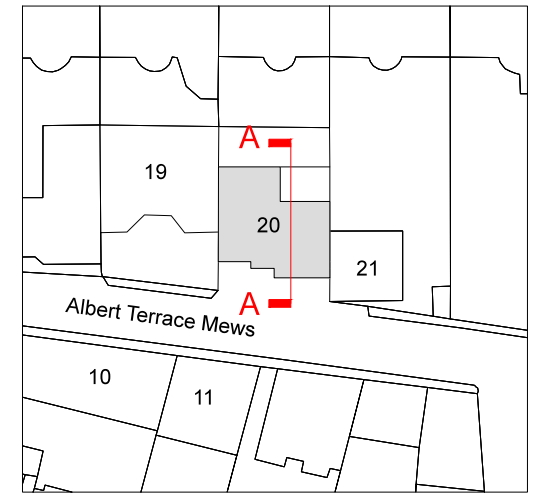

KEY PLAN
nts

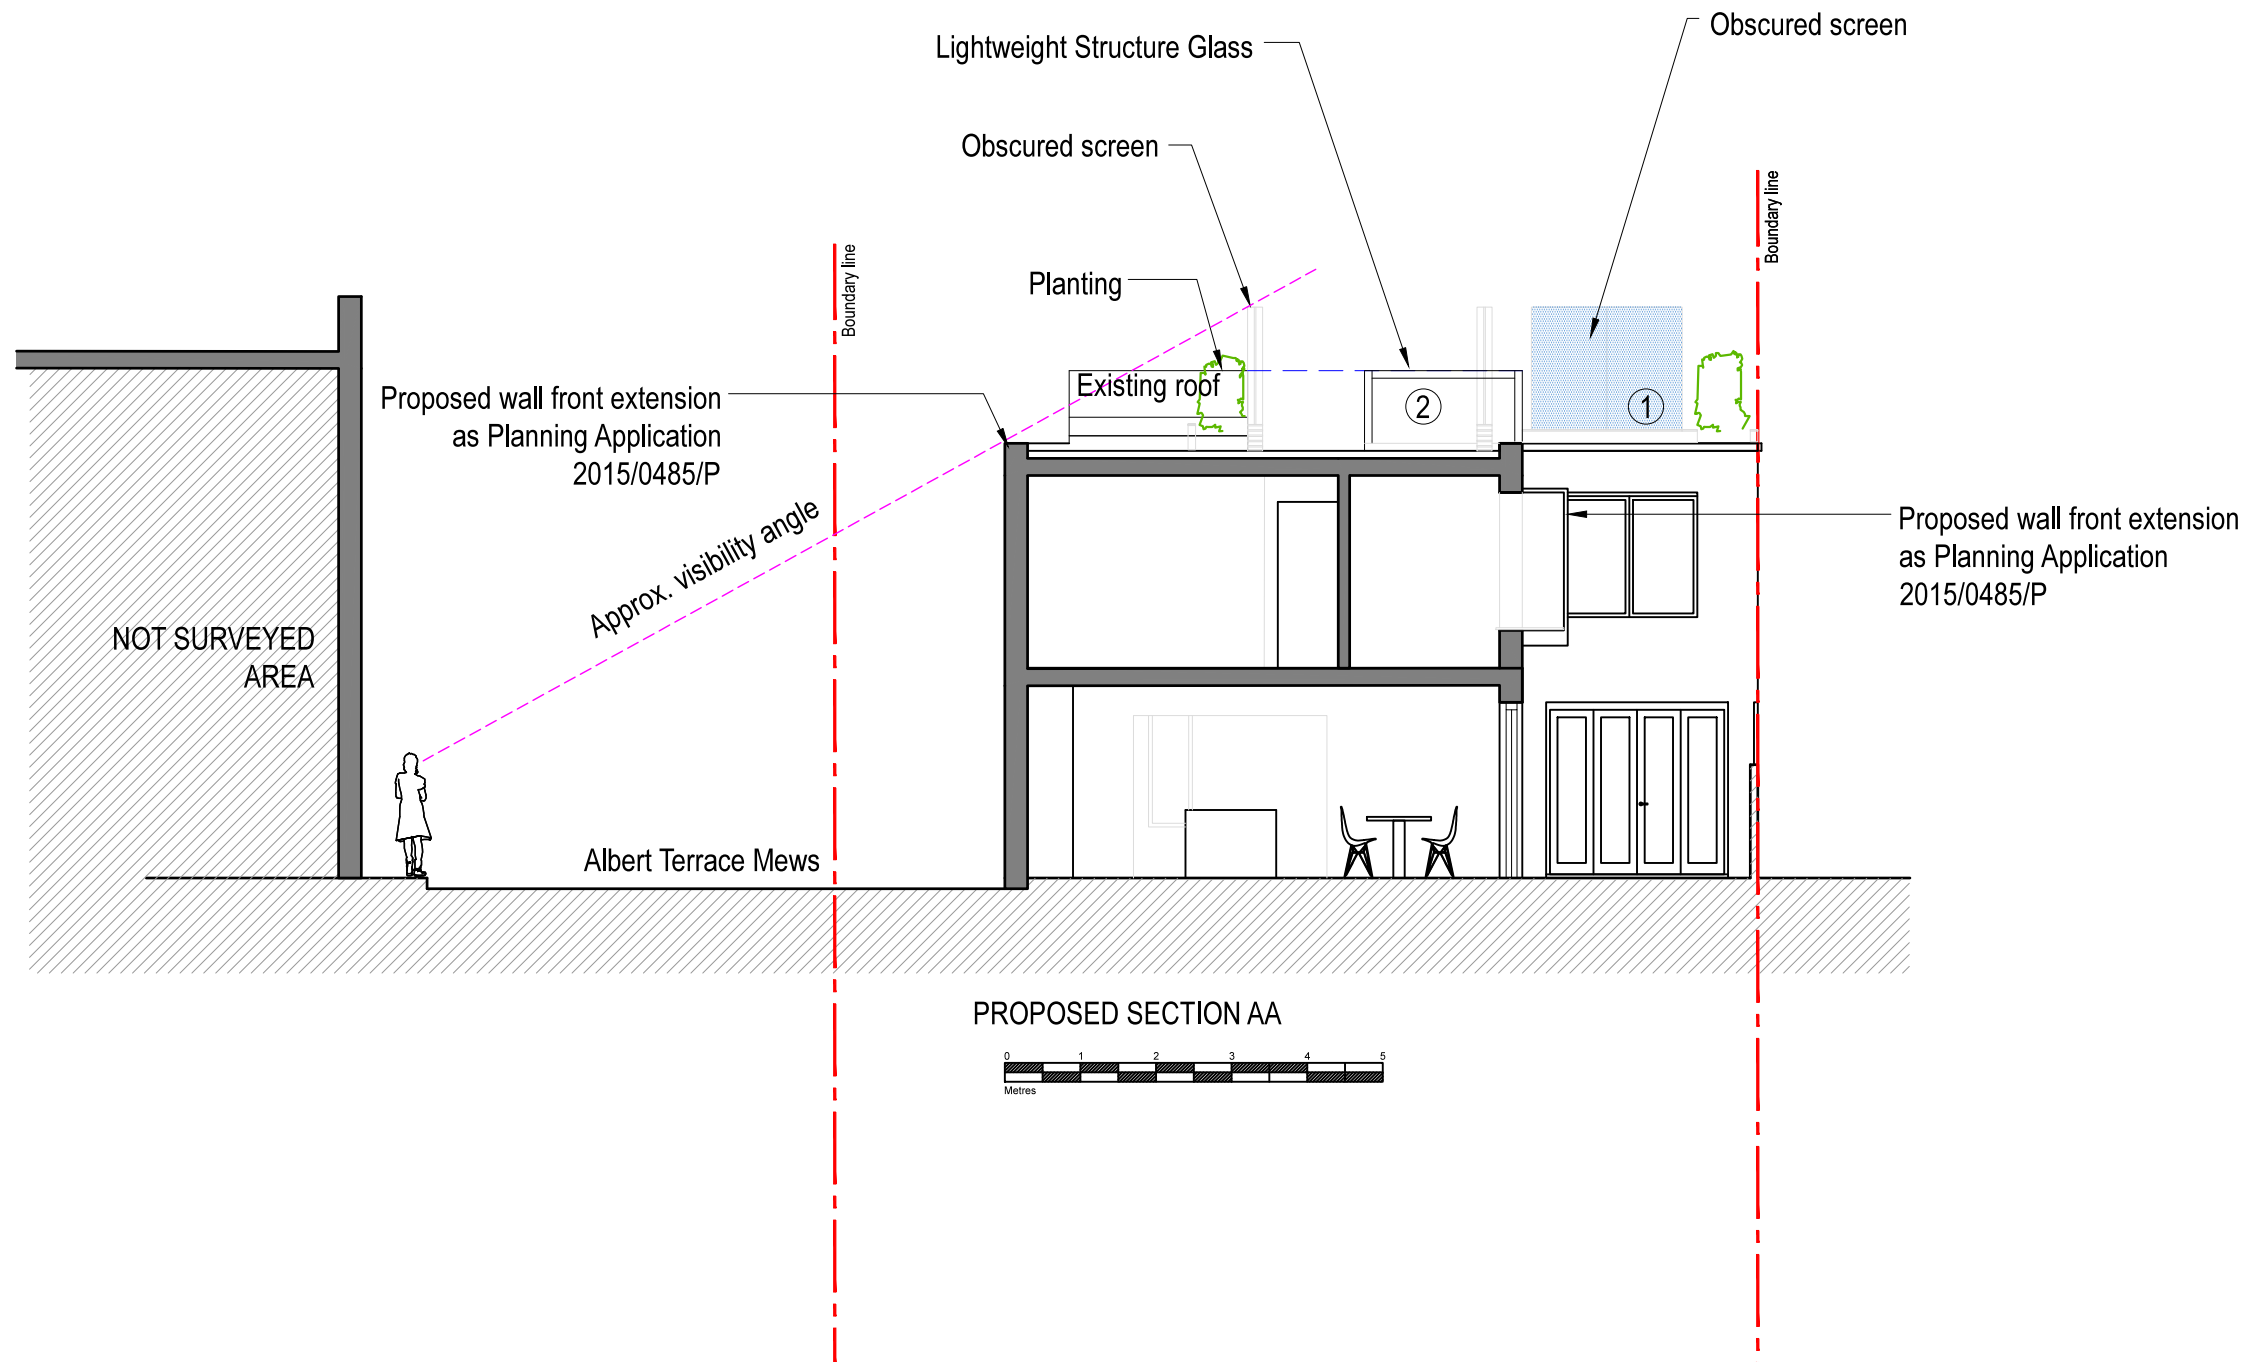

| | | |
|-----|---------------------|------------|
| A | ISSUED FOR PLANNING | 20.03.2015 |
| REV | Description | Date |

Scale 1:100

Size A3

Drawn by AH

Client
JONATHAN MORLEY

Project
20 ALBERT TERRACE MEWS,
NW1

Title
SECTION AA
AS PROPOSED

| | |
|-----------------------------|----------|
| File name 1403-P3-SE-001 | Rev A |
|-----------------------------|----------|

Status
PLANNING