
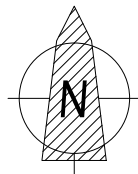


**EXISTING BLOCK PLAN**  
SCALE 1:500

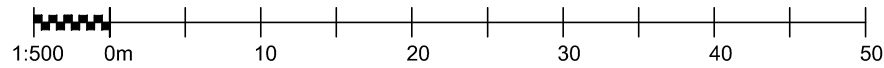

**NIGEL BIRD ARCHITECTS**

CHARTERED ARCHITECTS ENGINEERS AND INTERIOR DESIGNERS

6 Middleton Place    Langham Street    London W1W 7TE  
Telephone: 020 7580 5152    E-Mail: nigel.bird@nigelbirdarchitects.co.uk    Facsimile: 020 7436 7457

Project: Flat 14, 34 Jamestown Road NW1 7BY    Dwg Name: Existing Block Plan

RIBA Stage:    Date: June 2015    Scale: 1:500 at A3    Dwg no: 1391.101    Rev:

