



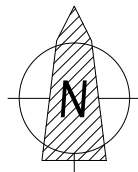

PROPOSED BLOCK PLAN
SCALE 1:500

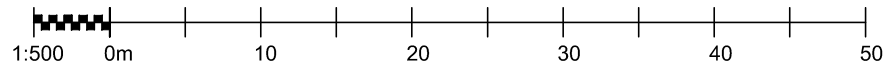

NIGEL BIRD ARCHITECTS

CHARTERED ARCHITECTS ENGINEERS AND INTERIOR DESIGNERS

6 Middleton Place Langham Street London W1W 7TE
Telephone: 020 7580 5152 E-Mail: nigel.bird@nigelbirdarchitects.co.uk Facsimile: 020 7436 7457

Project: Flat 14, 34 Jamestown Road NW1 7BY Dwg Name: Proposed Block Plan

RIBA Stage: Date: June 2015 Scale: 1:500 at A3 Dwg no: 1391.301 Rev:

