


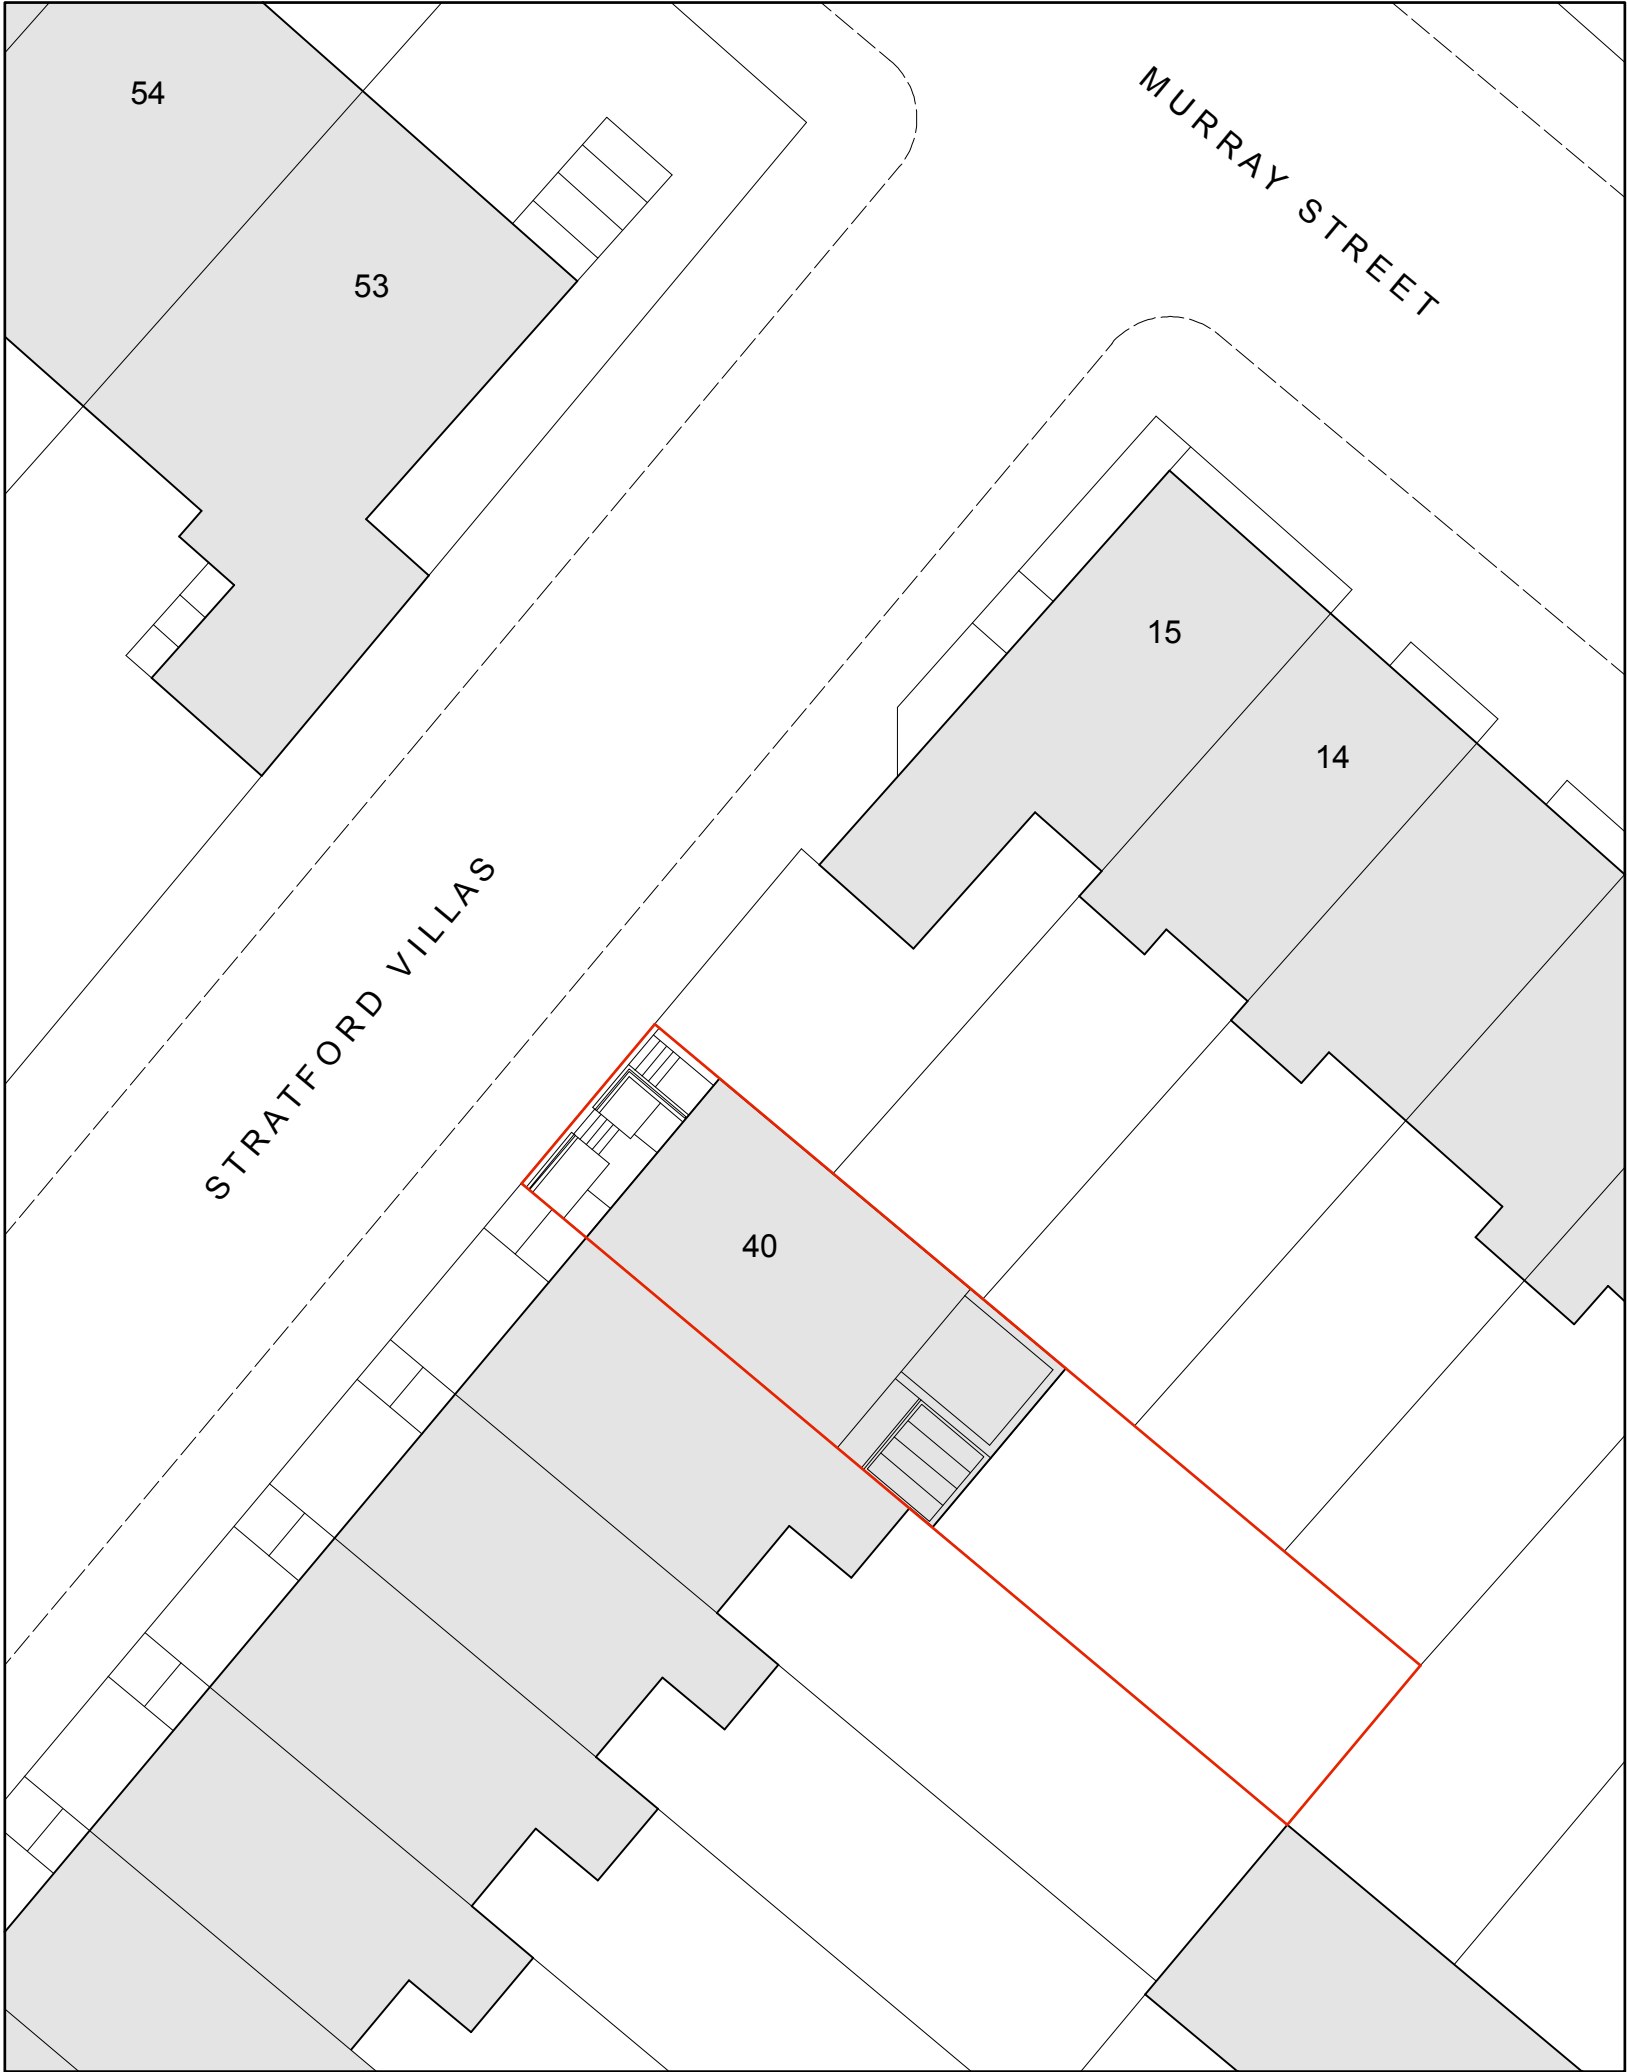

REVISIONS

DO NOT SCALE

PROJECT *40 STRATFORD VILLAS
LONDON NW1 9SG*

TITLE
SITE PLAN

SCALE DRAWN DATE
approx 1:200 at A3 NF 6/15

256 : P/01

DALE LOTH ARCHITECTS
1 CLIFF ROAD LONDON NW1 9AJ
TEL 020 7485 4003 FAX 020 7284 4490