


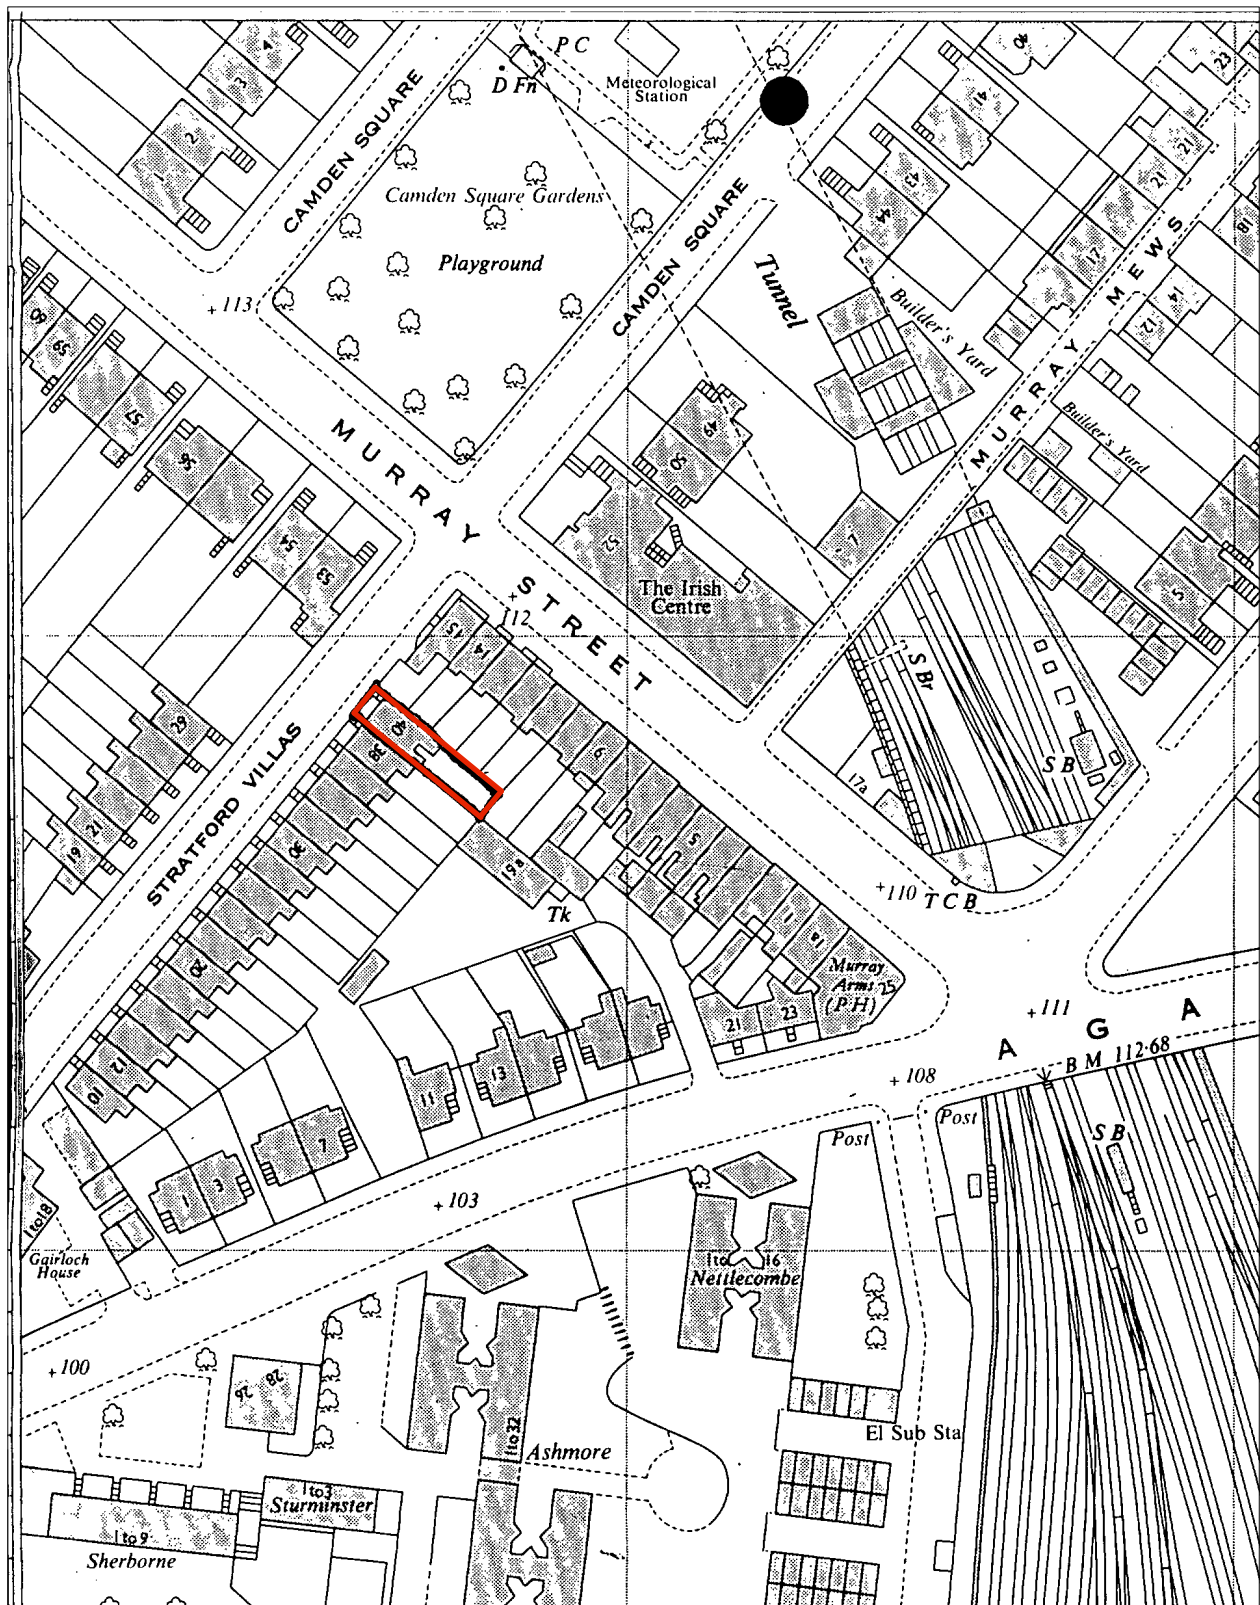

DO NOT SCALE

REVISIONS

PROJECT 40 STRATFORD VILLAS
LONDON NW1 9SG

TITLE

LOCATION PLAN

256 : P/02

SCALE DRAWN DATE
approx 1:1250 at A4 NF 6/15

DALE LOTH ARCHITECTS

1 CLIFF ROAD LONDON NW1 9AJ
TEL 020 7485 4003 FAX 020 7284 4490