



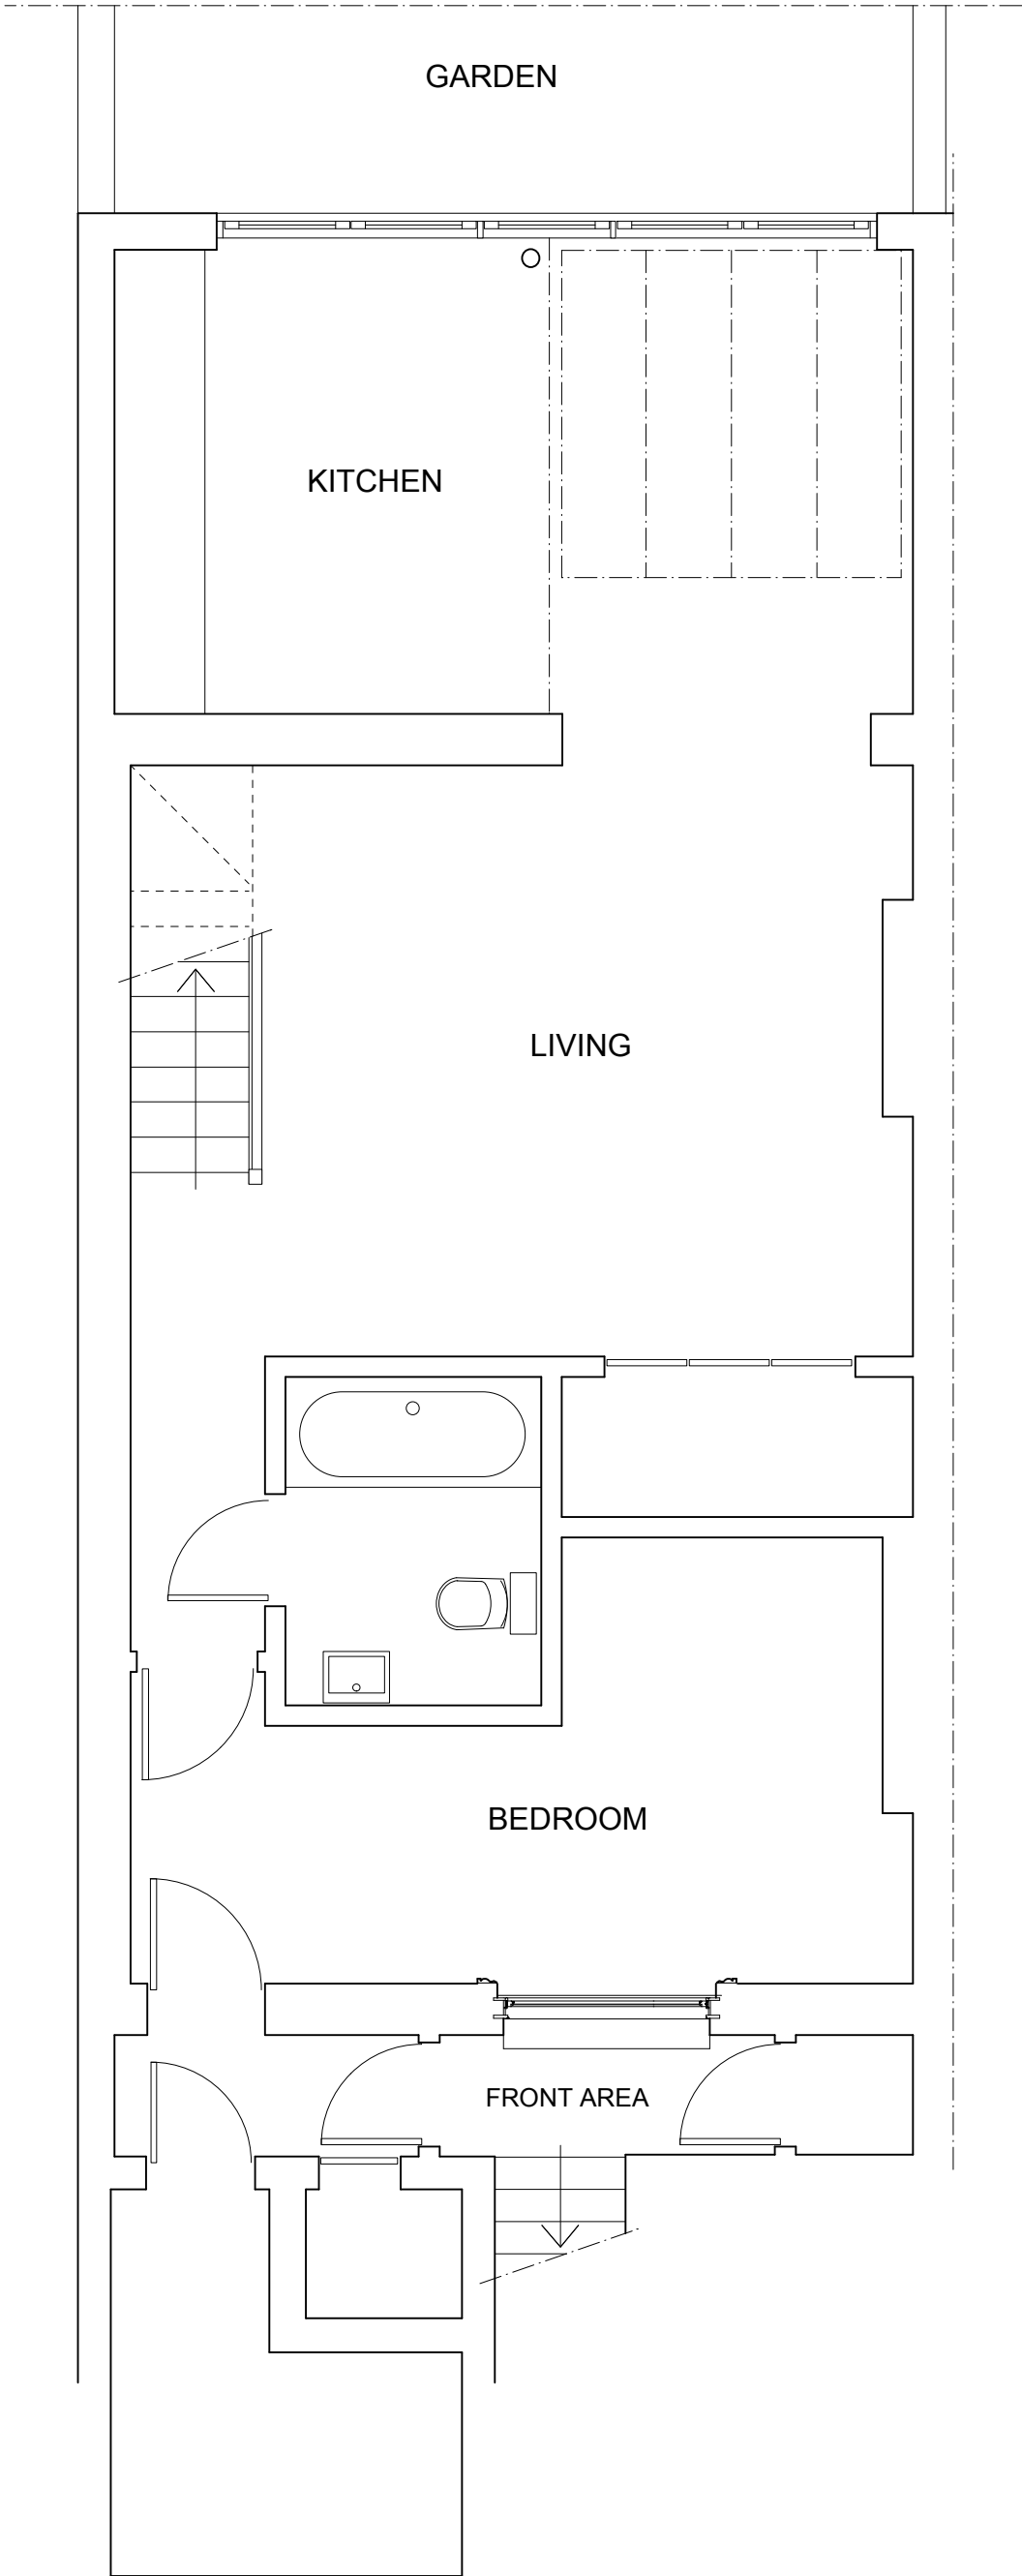

LOWER GROUND

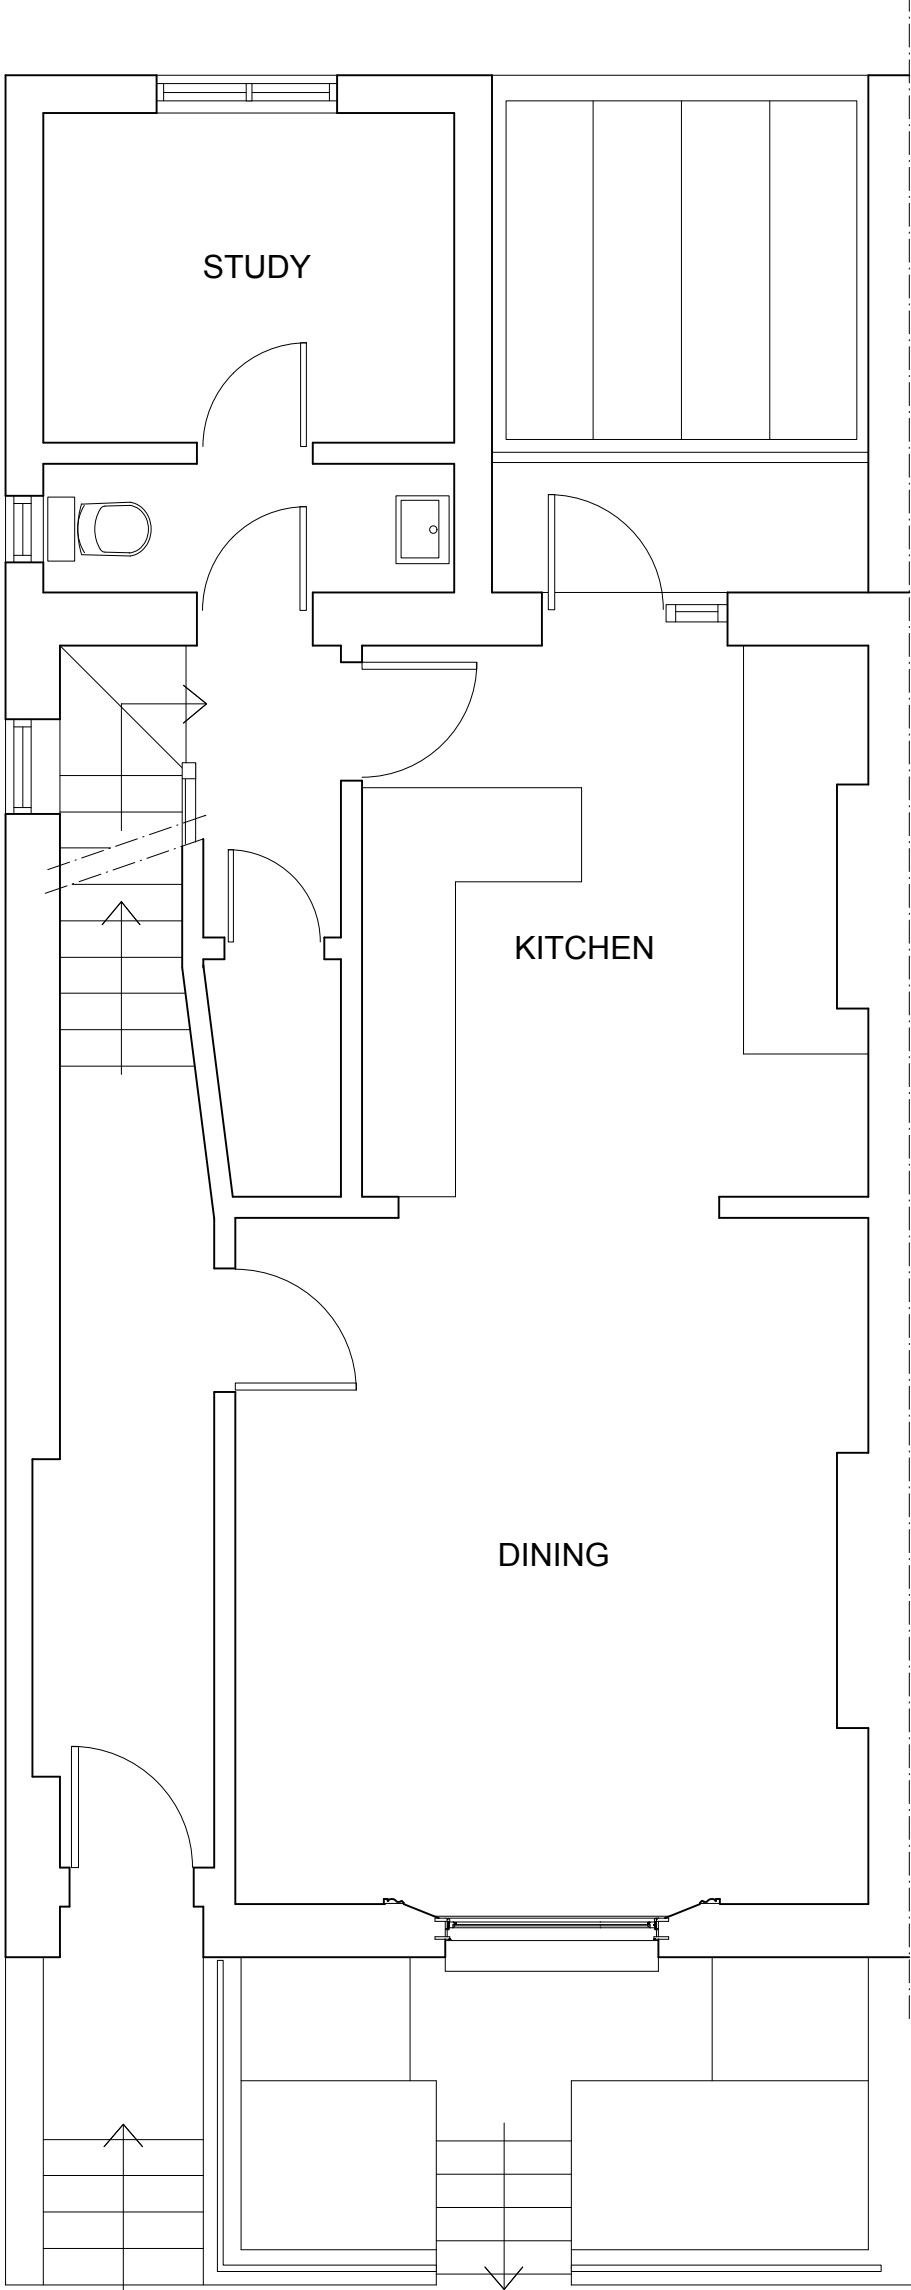

UPPER GROUND

STRATFORD VILLAS



REVISIONS

PROJECT 40 STRATFORD VILLAS
LONDON NW1 9SG


TITLE
LOWER & UPPER GROUND
PLANS -
AS EXISTING

SCALE DRAWN DATE
approx 1:50 at A3 NF 6/15


DALE LOTH ARCHITECTS

1 CLIFF ROAD LONDON NW1 9AJ
TEL 020 7485 4003 FAX 020 7284 4490

256: S/01

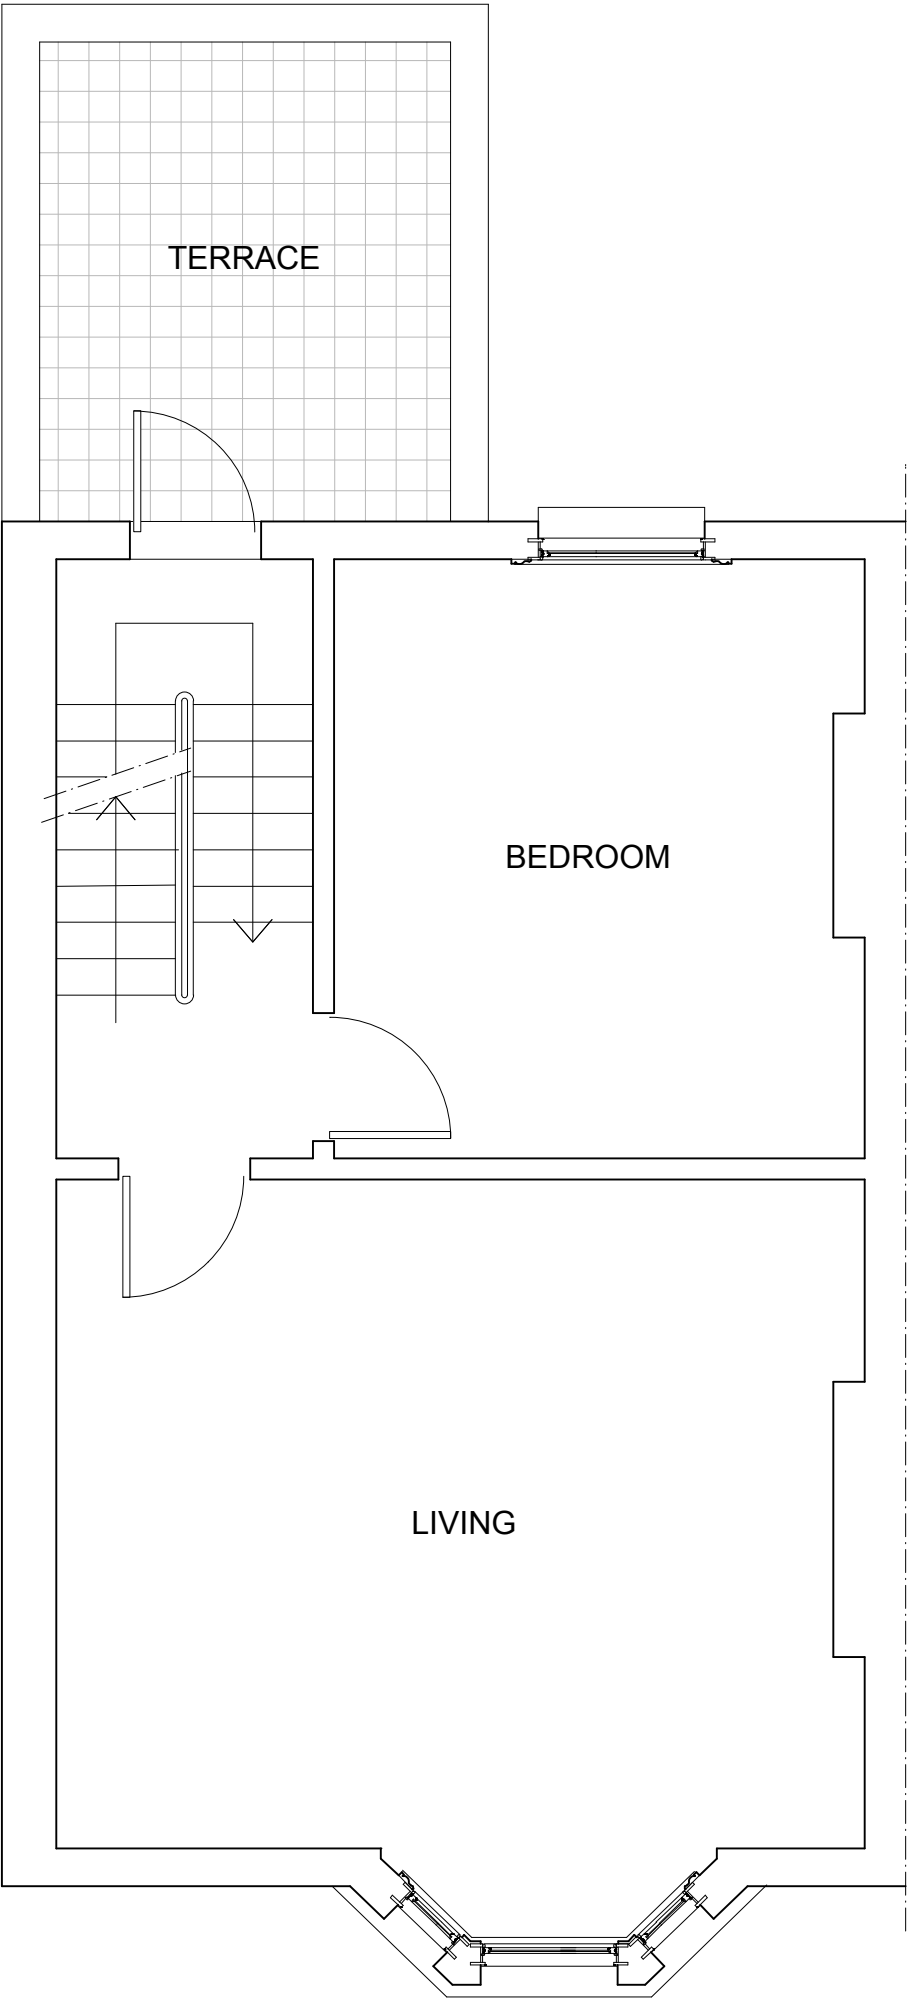

FIRST

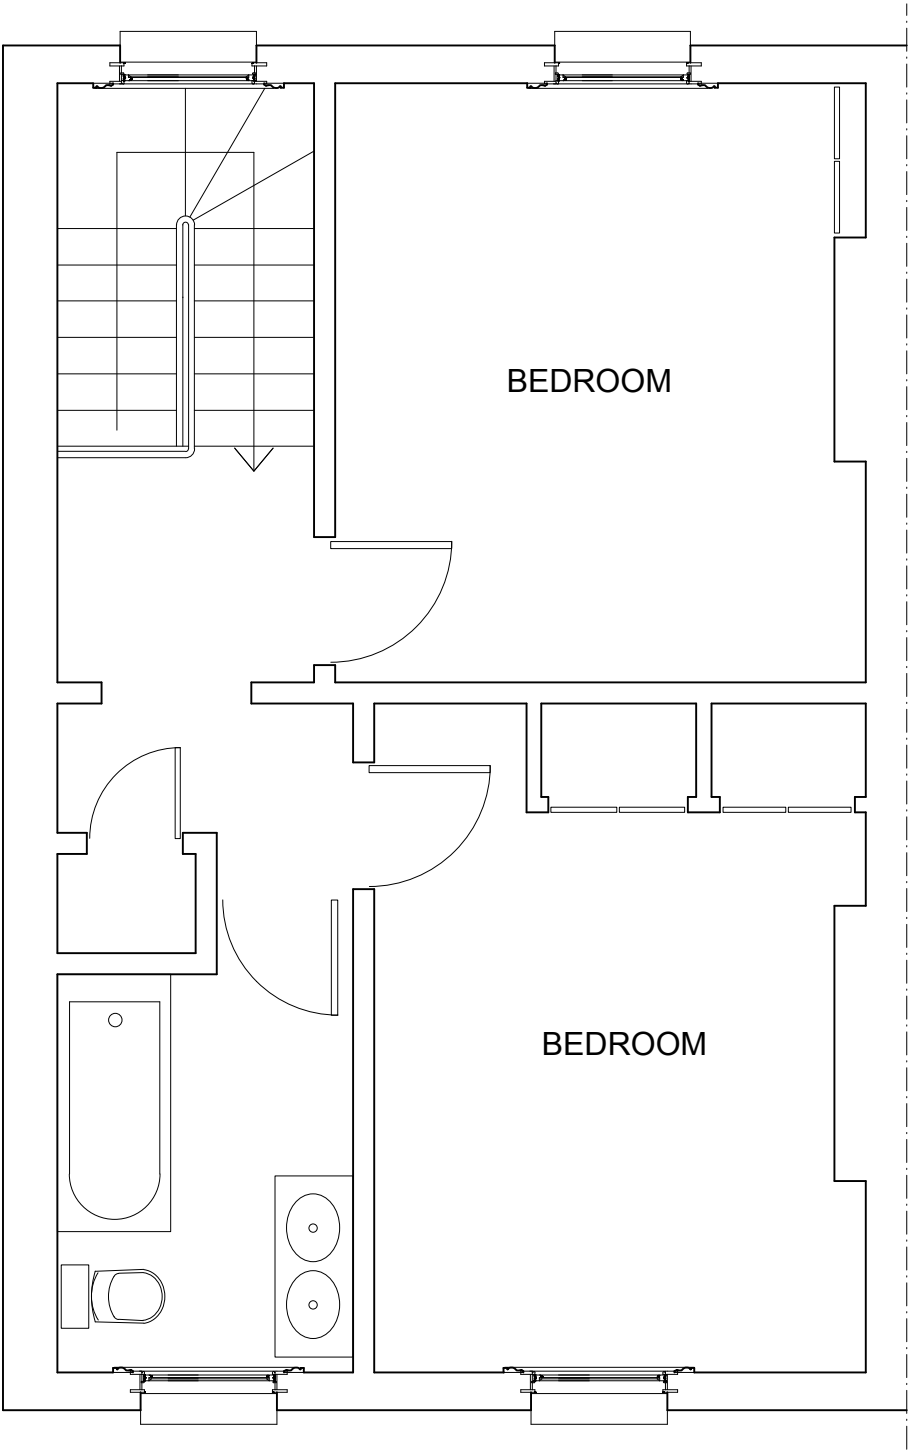

SECOND



DO NOT SCALE

REVISIONS

PROJECT 40 STRATFORD VILLAS
LONDON NW1 9SG

TITLE
FIRST & SECOND FLOOR
PLANS -
AS EXISTING

256 : S/02


SCALE DRAWN DATE
approx 1:50 at A3 NF 6/15

DALE LOTH ARCHITECTS


1 CLIFF ROAD LONDON NW1 9AJ
TEL 020 7485 4003 FAX 020 7284 4490



north

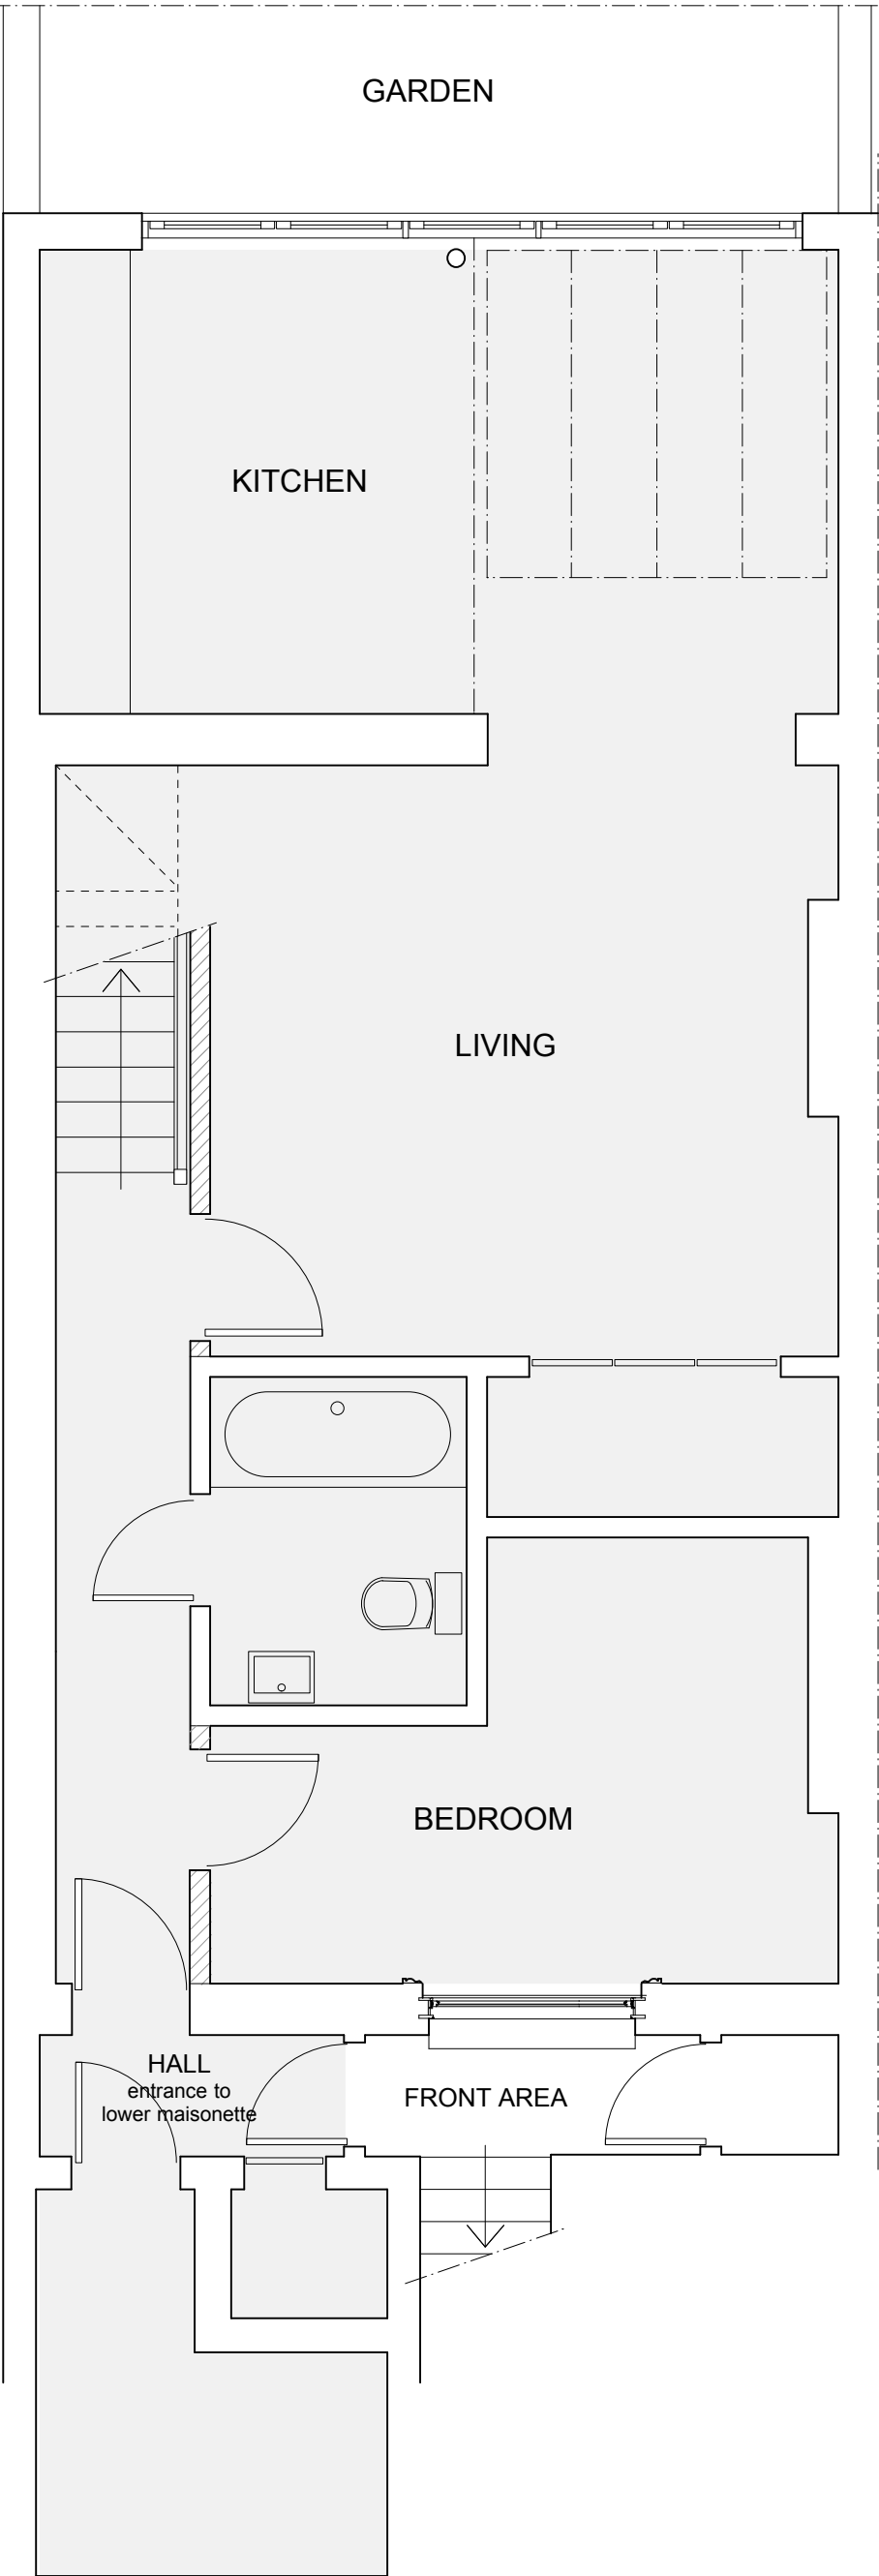

LOWER GROUND

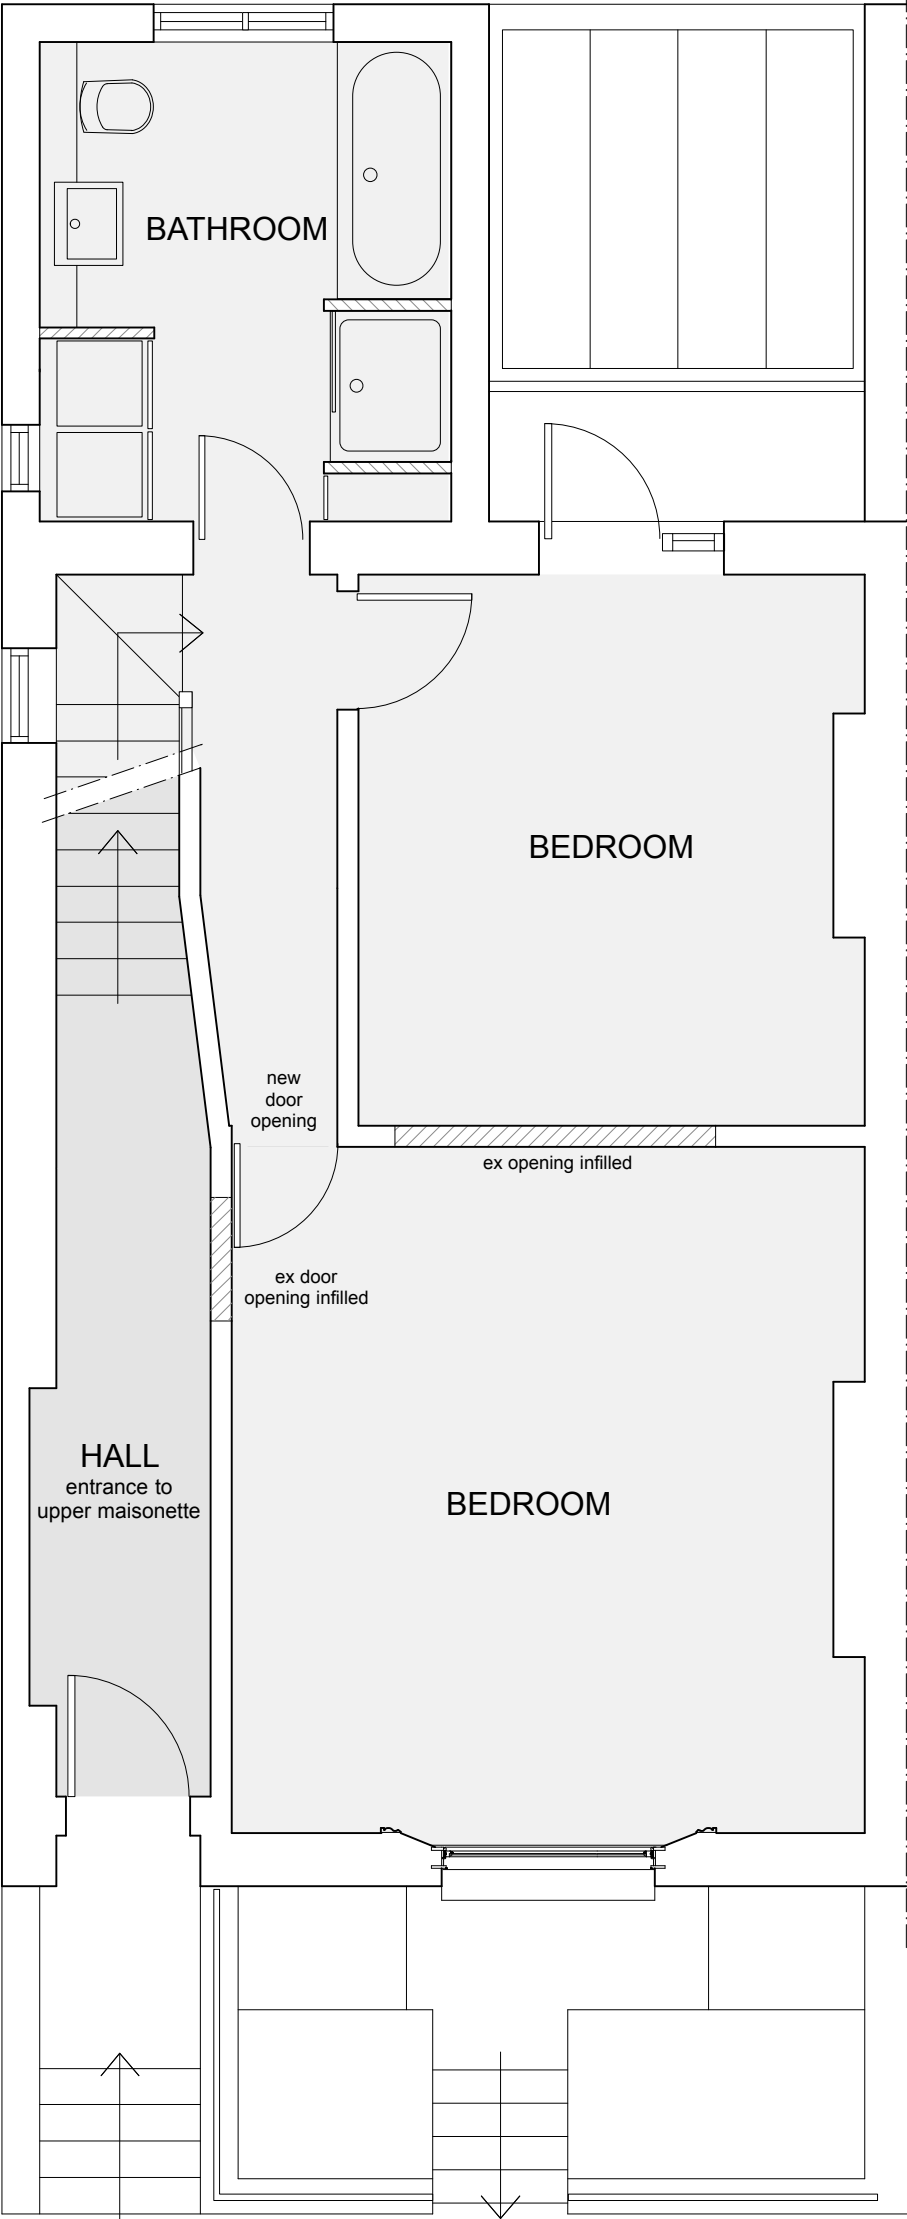

UPPER GROUND

STRATFORD VILLAS



REVISIONS

PROJECT 40 STRATFORD VILLAS
LONDON NW1 9SG

TITLE
LOWER & UPPER GROUND
PLANS -
AS PROPOSED


SCALE DRAWN DATE
approx 1:50 at A3 NF 6/15

DALE LOTH ARCHITECTS


1 CLIFF ROAD LONDON NW1 9AJ
TEL 020 7485 4003 FAX 020 7284 4490



256 : L/01

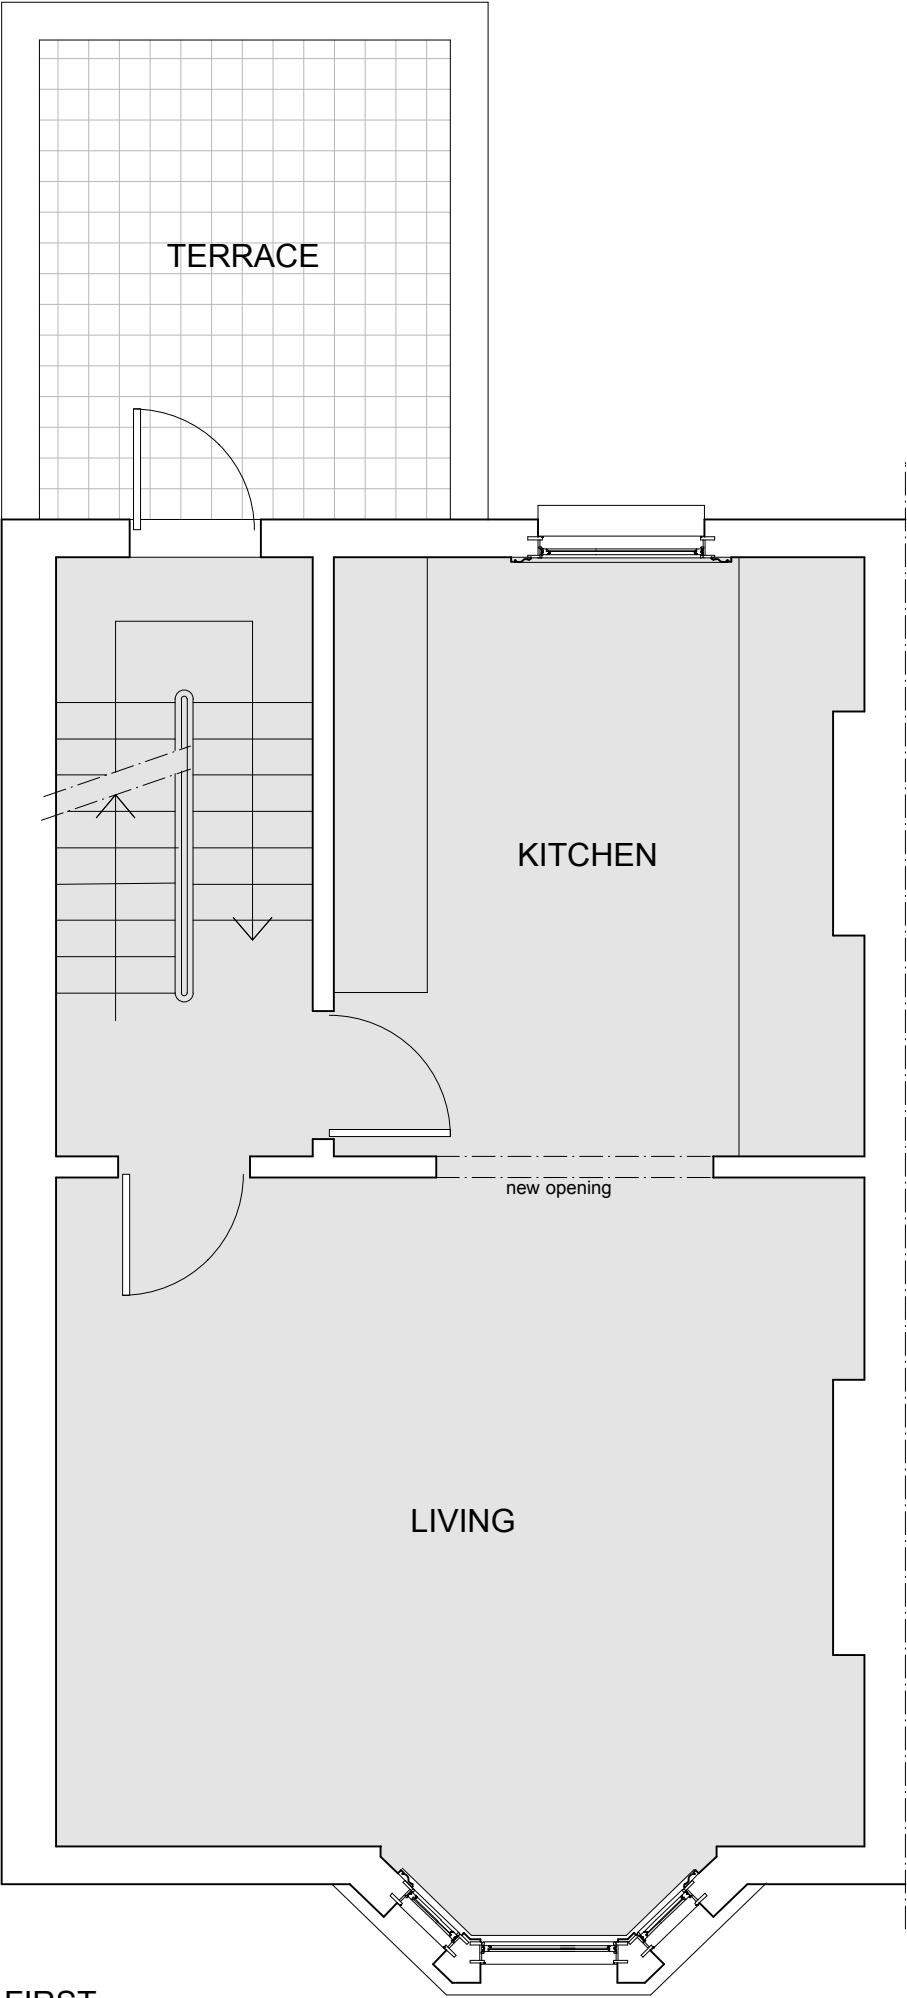

FIRST

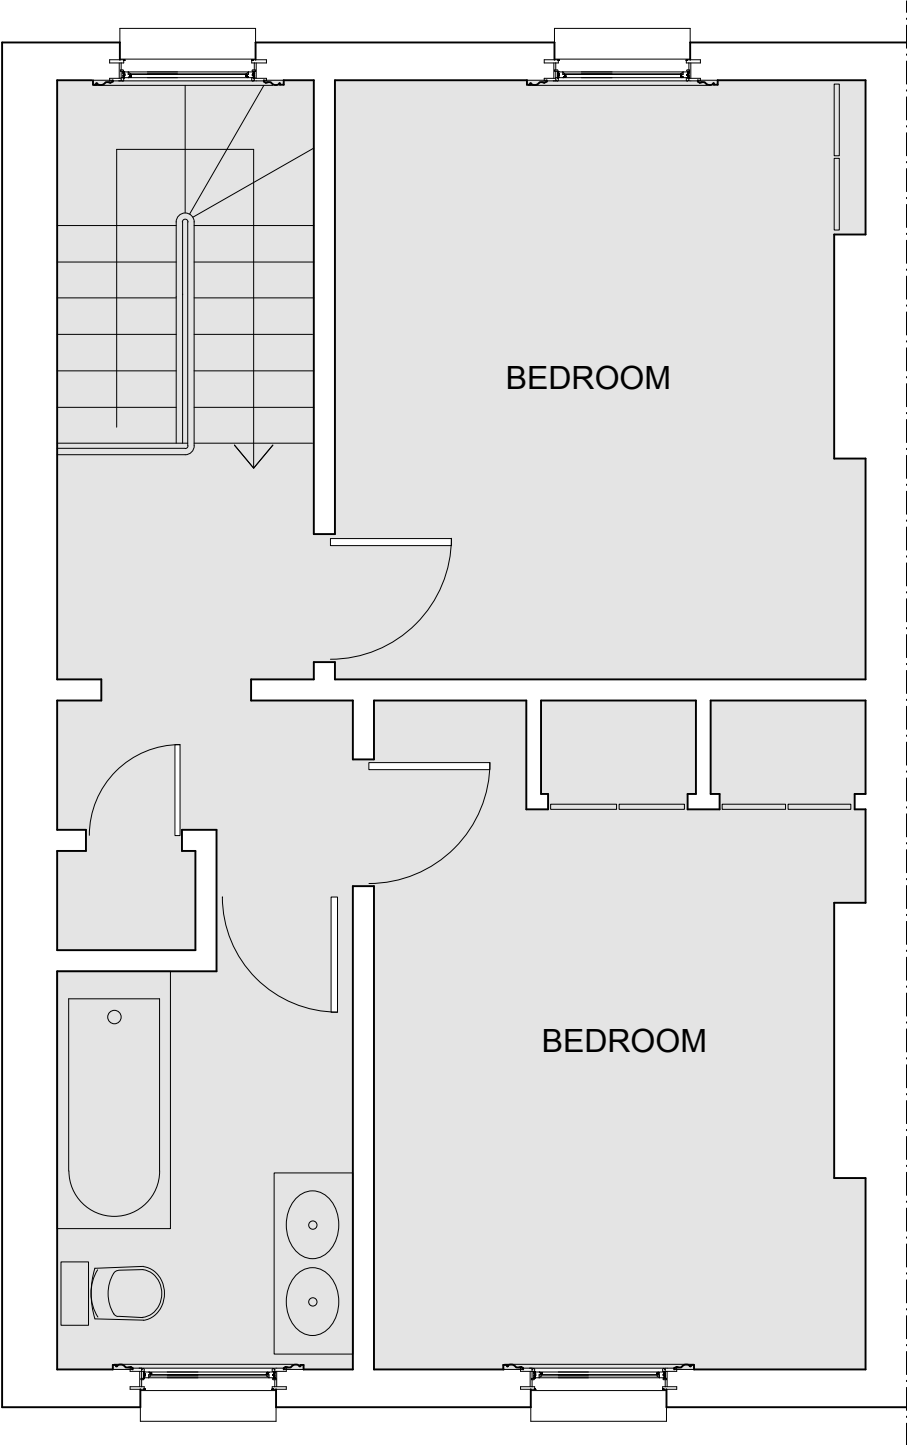

SECOND



DO NOT SCALE

REVISIONS

PROJECT 40 STRATFORD VILLAS
LONDON NW1 9SG

TITLE
FIRST & SECOND FLOOR
PLANS -
AS PROPOSED

256 : L/02

SCALE DRAWN DATE
approx 1:50 at A3 NF 6/15

DALE LOTH ARCHITECTS

1 CLIFF ROAD LONDON NW1 9AJ
TEL 020 7485 4003 FAX 020 7284 4490

