

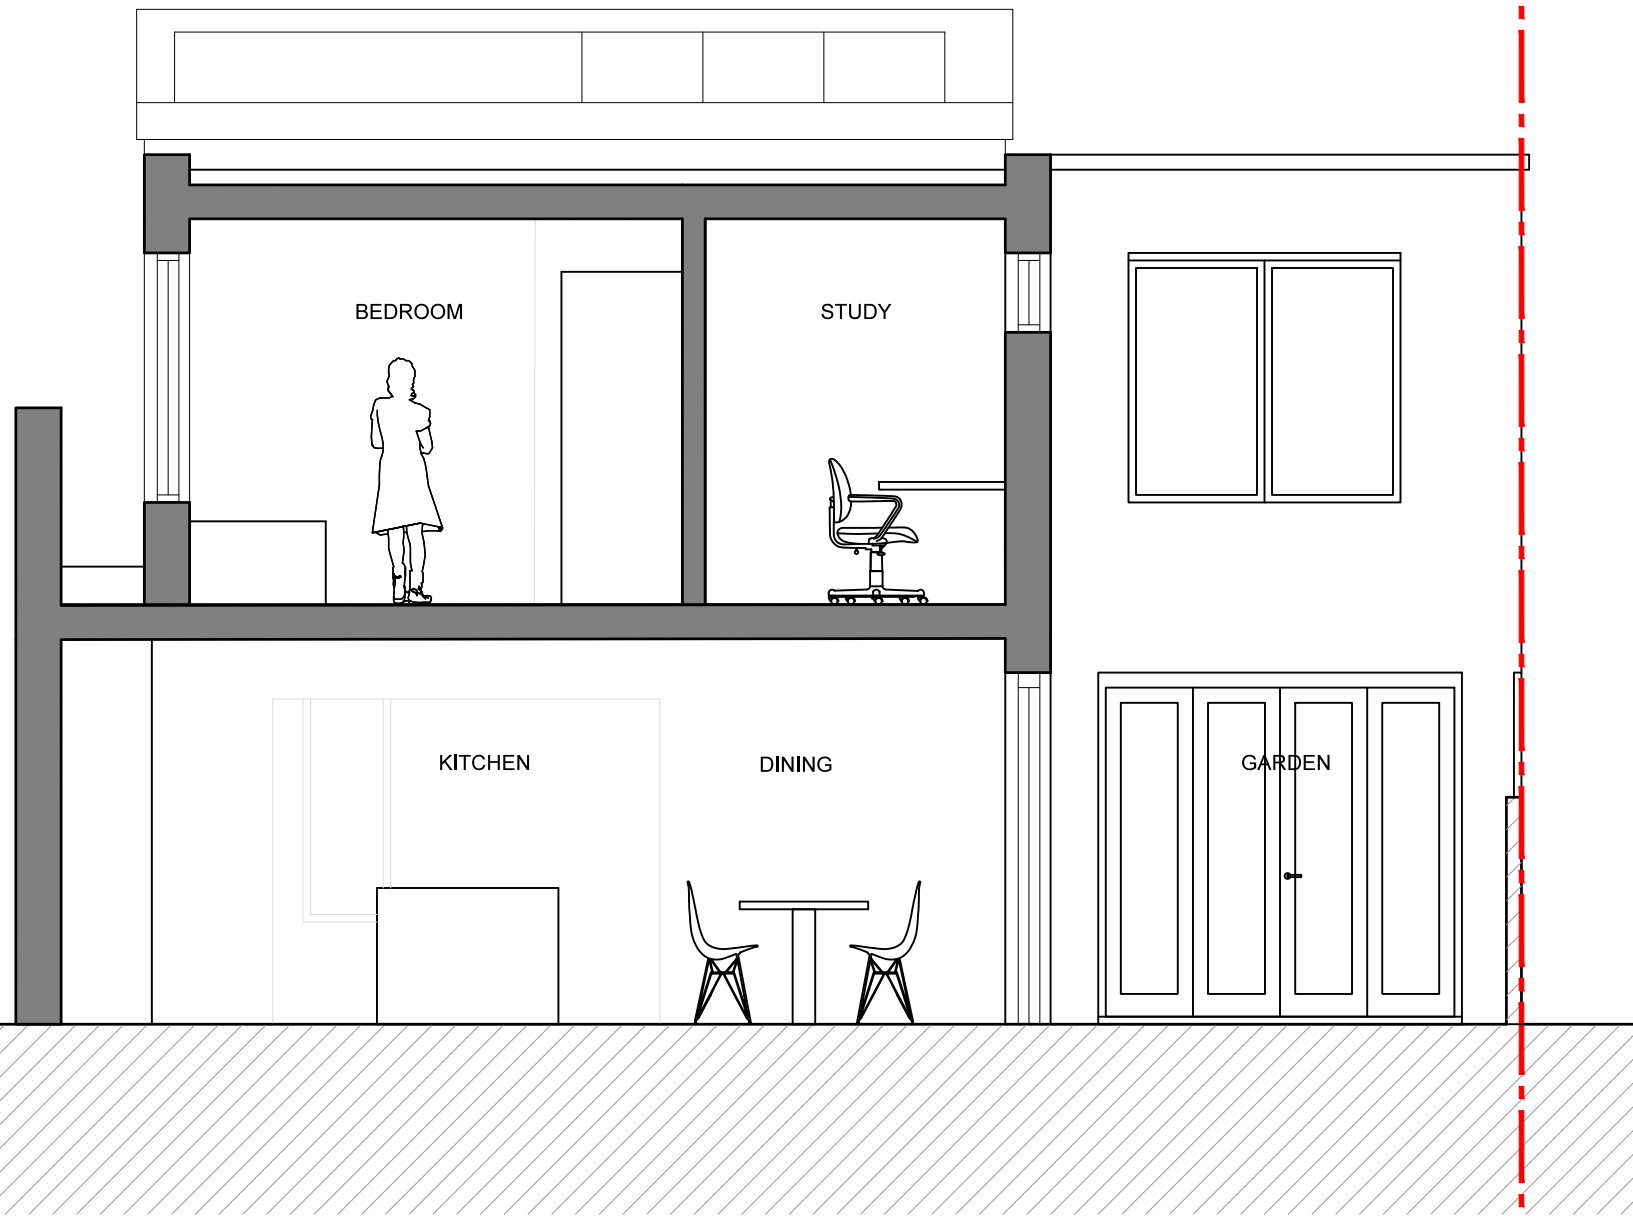


Boundary line


Boundary line

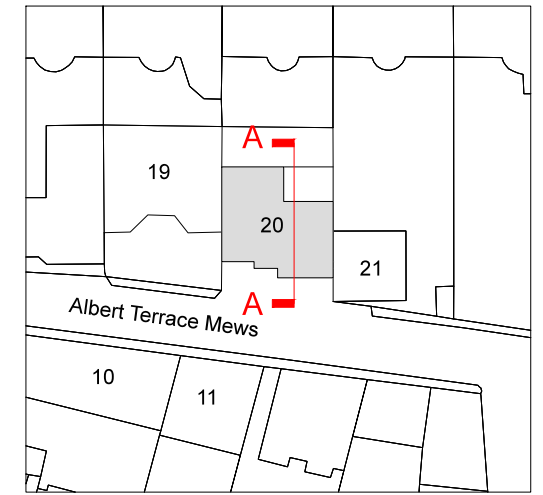

EXISTING SECTION AA

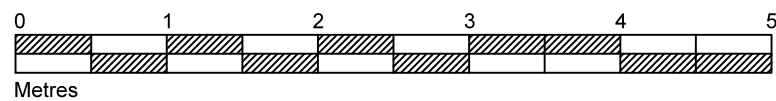

KEY PLAN
nts

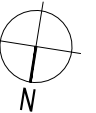

A	ISSUED FOR PLANNING	20.03.2015
REV	Description	Date

Scale 1:50

Size A3

Drawn by AH

Client
JONATHAN MORLEY

Project
**20 ALBERT TERRACE MEWS,
NW1**

Title
**SECTION AA
AS EXISTING**

File name 1403-P1-SE-001	Rev A
-----------------------------	-----------------

Status
PLANNING