

PROPOSED RESTORATION OF ROOM ARRANGEMENT AND ADDITION OF ENSUITE BATHROOM

1. Install toughened, frosted glass partition to form ensuite enclosure

2. Floor tiles laid on top of existing floor with suitable substrate

3. Install wc with built in supporting unit

4. Install whb with supporting unit

5. Install toughened glass panel to form shower enclosure

6. Install high density 50mm thick model board with plaster skim both sides to re-form pre 1999 arrangement


7. Bring existing door back into use

8. Shower waste water pipework to be routed beneath floor and through external wall to connect into existing vented soil pipe

9. WC outflow to be routed beneath floor and through external wall to connect into existing vented soil pipe

10. WHB waste water pipework to be routed beneath floor and through external wall to connect into existing vented soil pipe

11. Internal ensuite walls tiled floor to ceiling

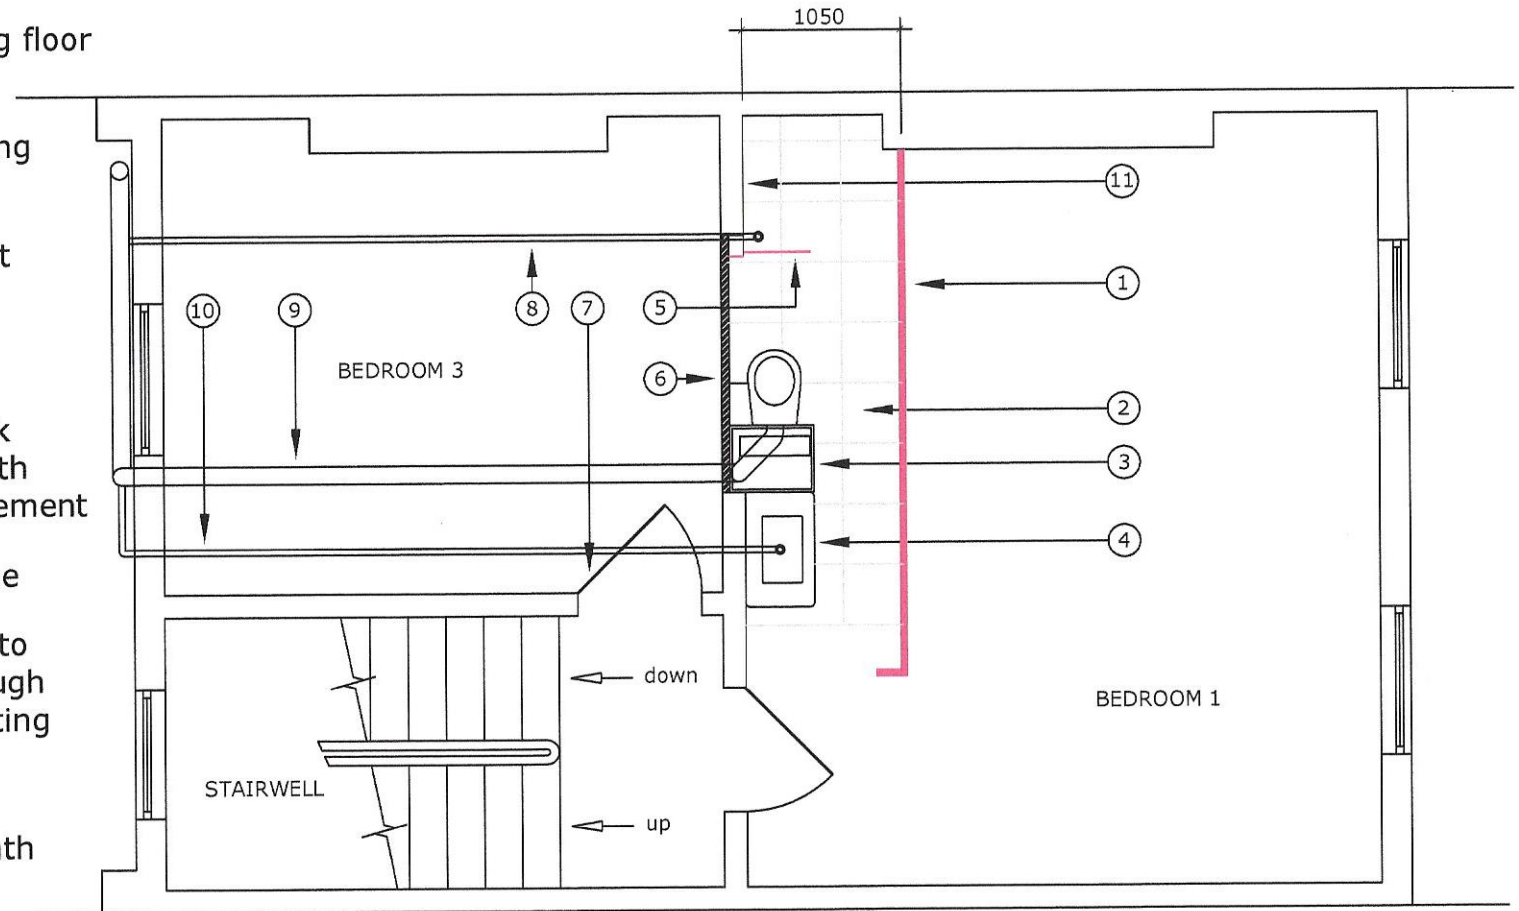

Applicant: Glenn Dunn	Location: 42 Mornington Terrace London, NW1 7RT	Scale: 1 : 50	Date: 19/06/15
Title: 2nd Floor - Proposed Layout		Drg No: GSD202	Version: B